



IBI GROUP
7th Floor-65 St. Clair Avenue West
Toronto ON M4V 2Y7 Canada
tel 416 596 1930 fax 416 596 0644
ibigroup.com

KEY PLAN

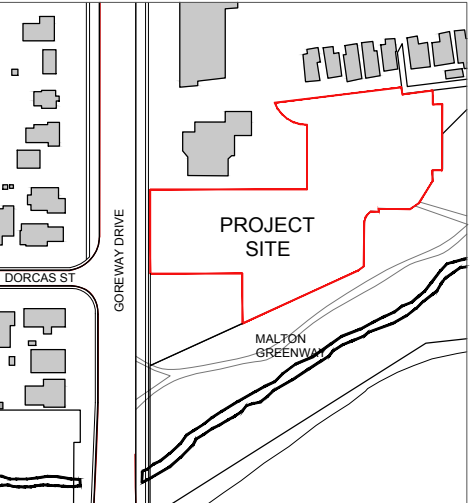

SUBMISSION

#	Date	By	Comment
3	2023.03.08	DH	RE-ISSUED FOR OPA
2	2022.06.13	DH	RE-ISSUED FOR OPA
1	2020.08.12	DH	ISSUED FOR OPA

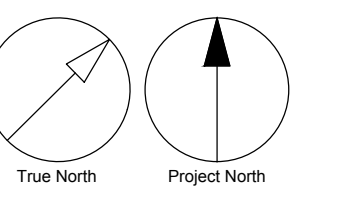

SEAL :



PROJECT :



REDWOOD ON GOREWAY

7085 Goreway Drive,
Mississauga, Ontario

TITLE : Waste Mgmt Plan

DATE : 2022-02-02


SCALE : 1:250

DRAWN : SL/DV/EK

CHECKED : DH

PROJ. NO. 120212

A-108

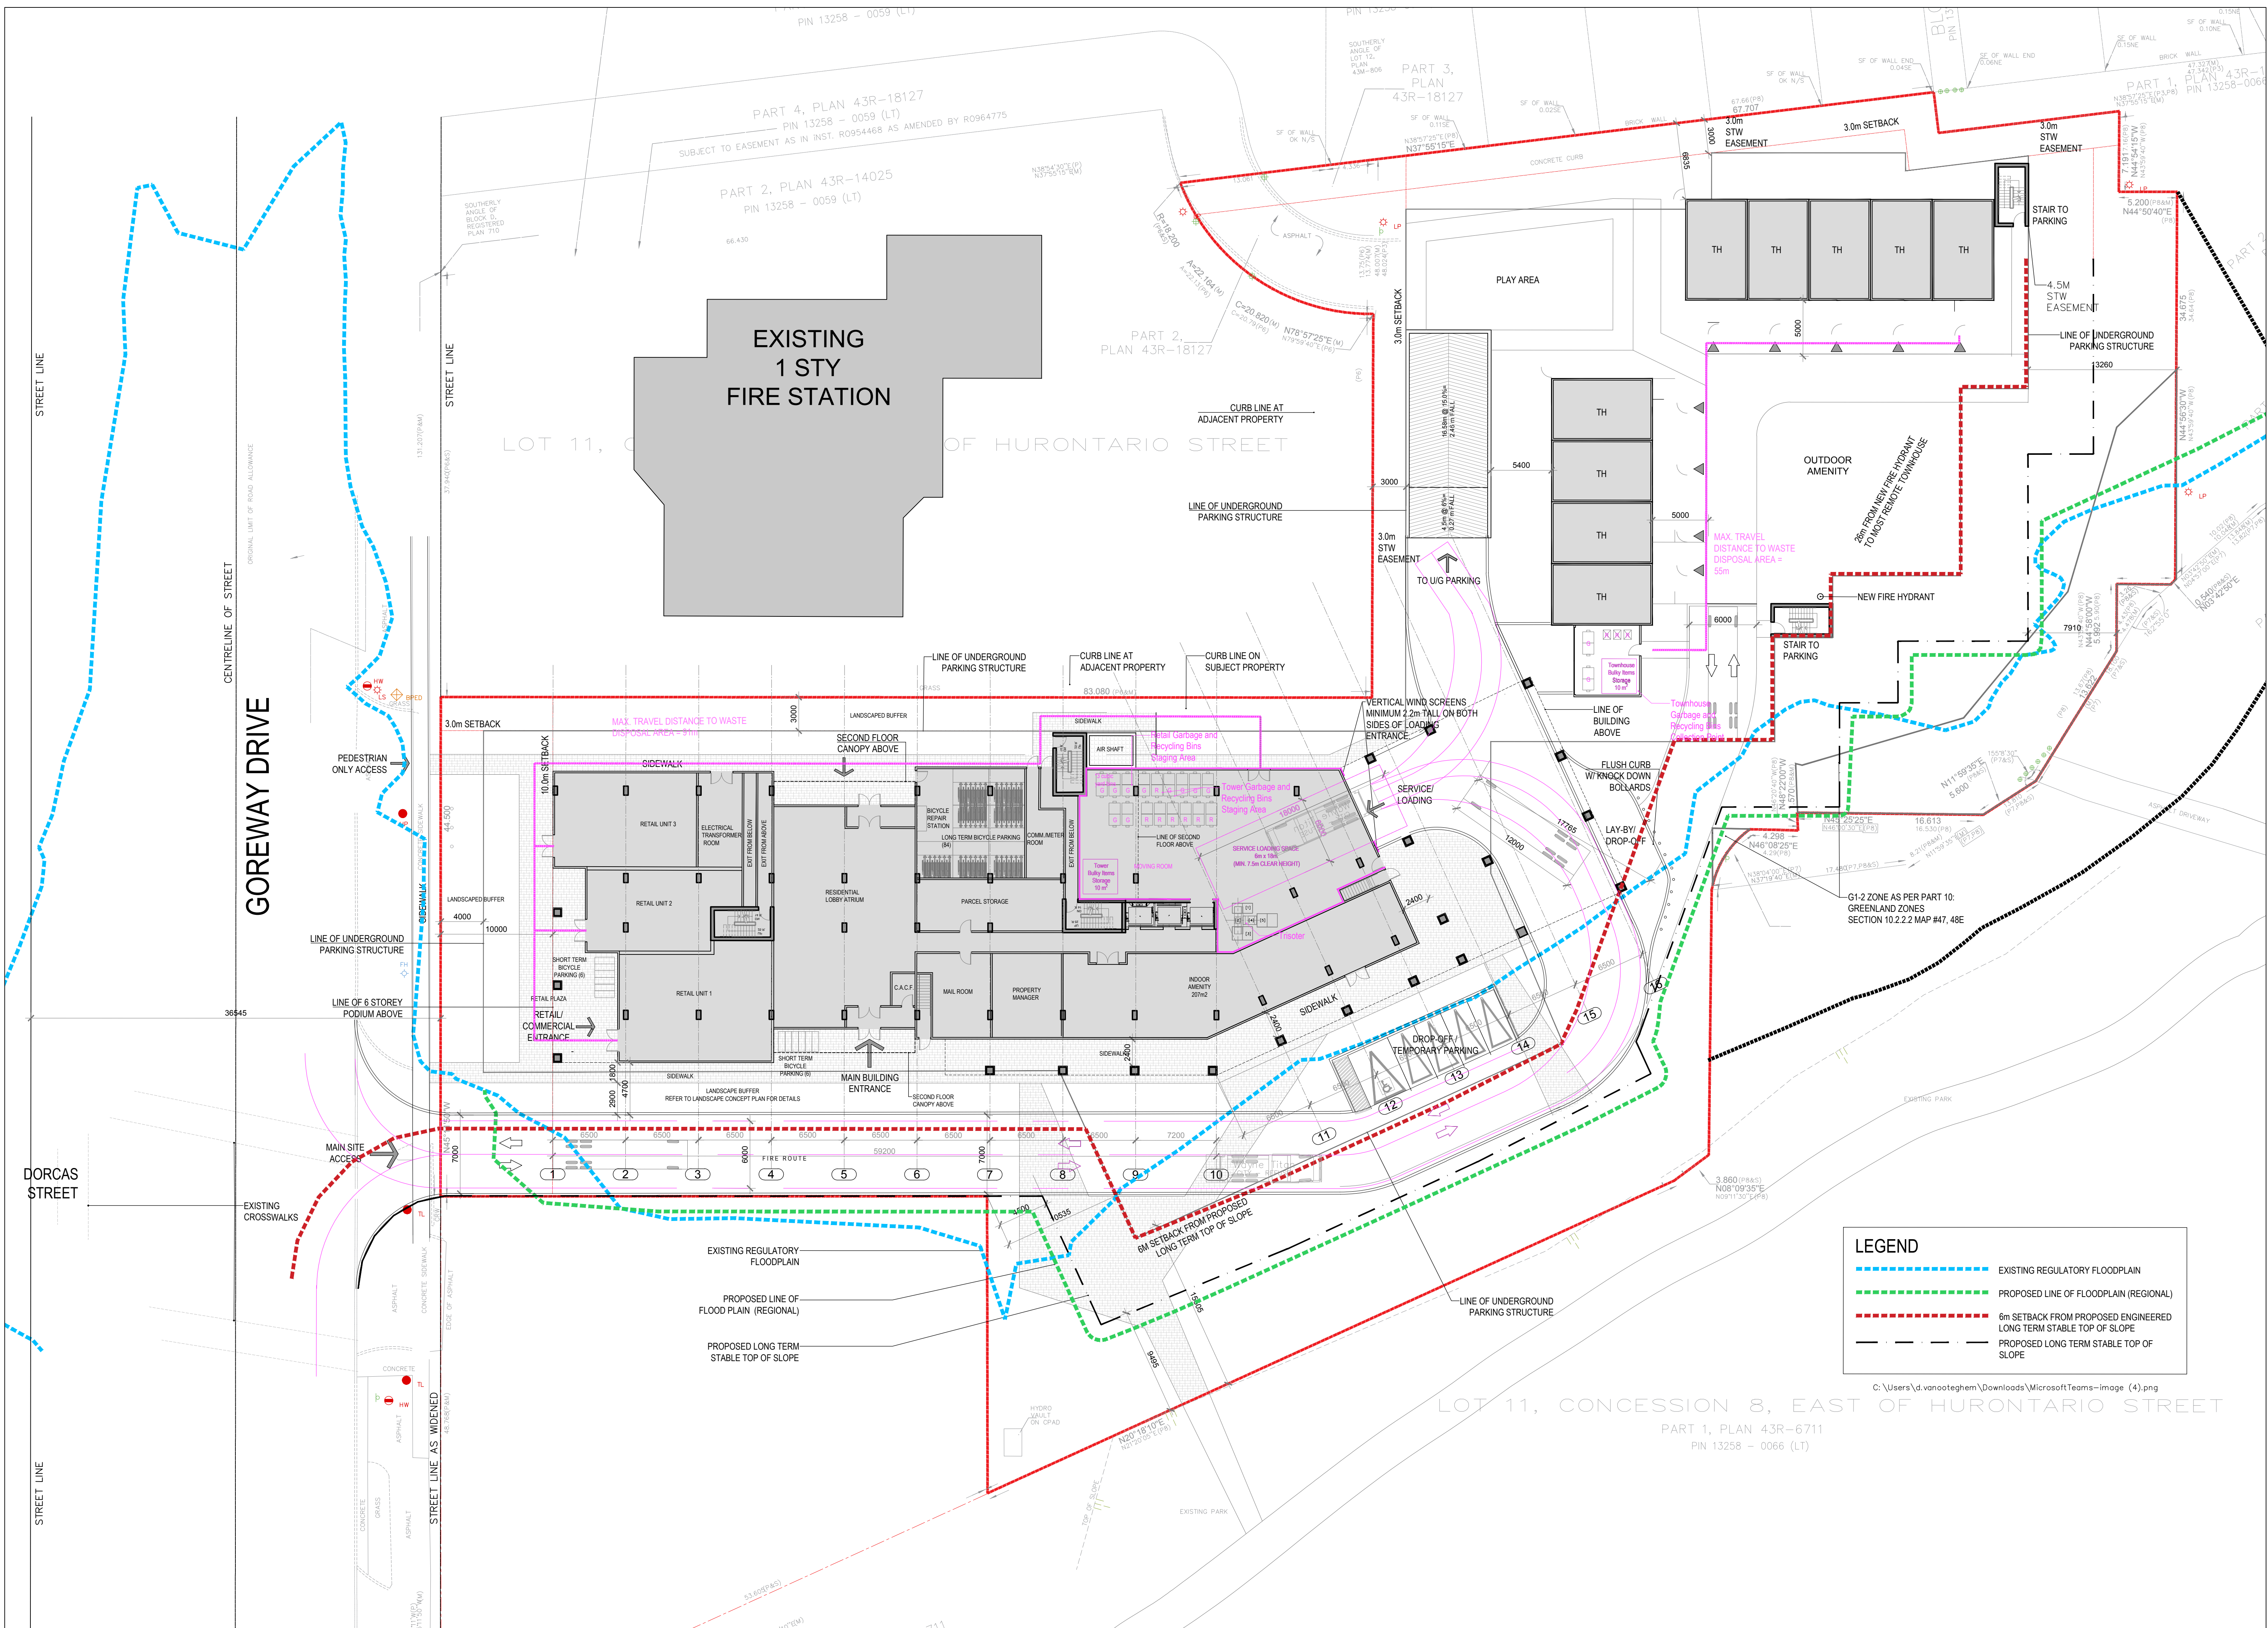

LEGEND

- EXISTING REGULATORY FLOODPLAIN
- PROPOSED LINE OF FLOODPLAIN (REGIONAL)
- 6m SETBACK FROM PROPOSED ENGINEERED LONG TERM STABLE TOP OF SLOPE
- PROPOSED LONG TERM STABLE TOP OF SLOPE

C:\Users\d.vanocleghem\Downloads\Microsoft Teams-image (4).png

LOT 11, CONCESSION 8, EAST OF HURONTARIO STREET

PART 1, PLAN 43R-6711
PIN 13258 - 0066 (LT)