



Aquitaine Avenue Road Safety Improvement Pilot Project
Conceptual Plan
2022-11-14

 Bus Stop

 Flexible Bollard


 North



Figure 1

 South side parking/stopping area

 South side parking/stopping area

 North side parking

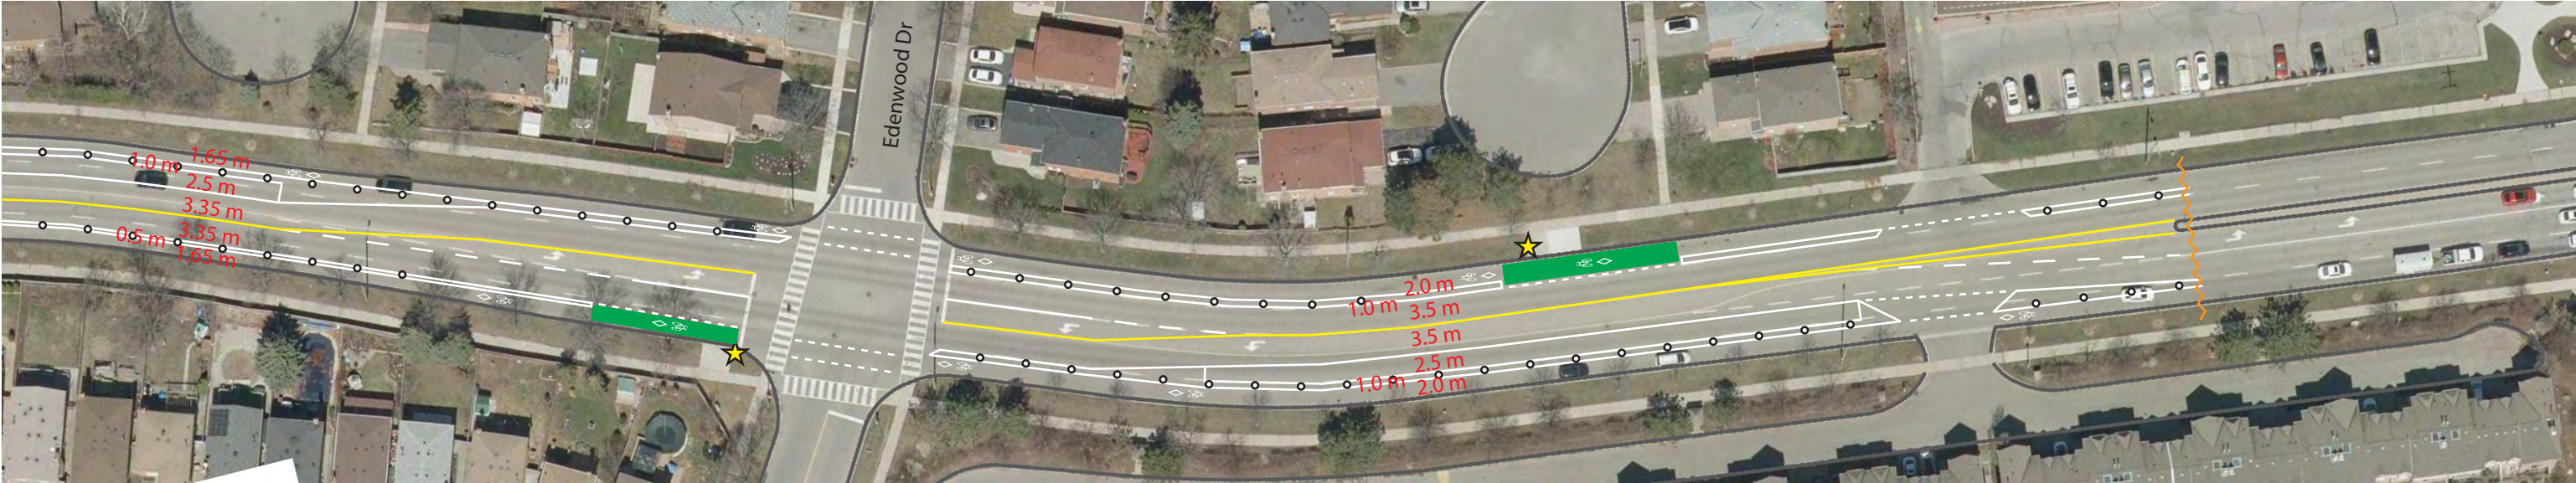


Figure 2


 North side parking

 South side parking

Aquitaine Avenue Road Safety Improvement Pilot Project
Conceptual Plan
2022-11-14

★ Bus Stop

◦ Flexible Bollard


North

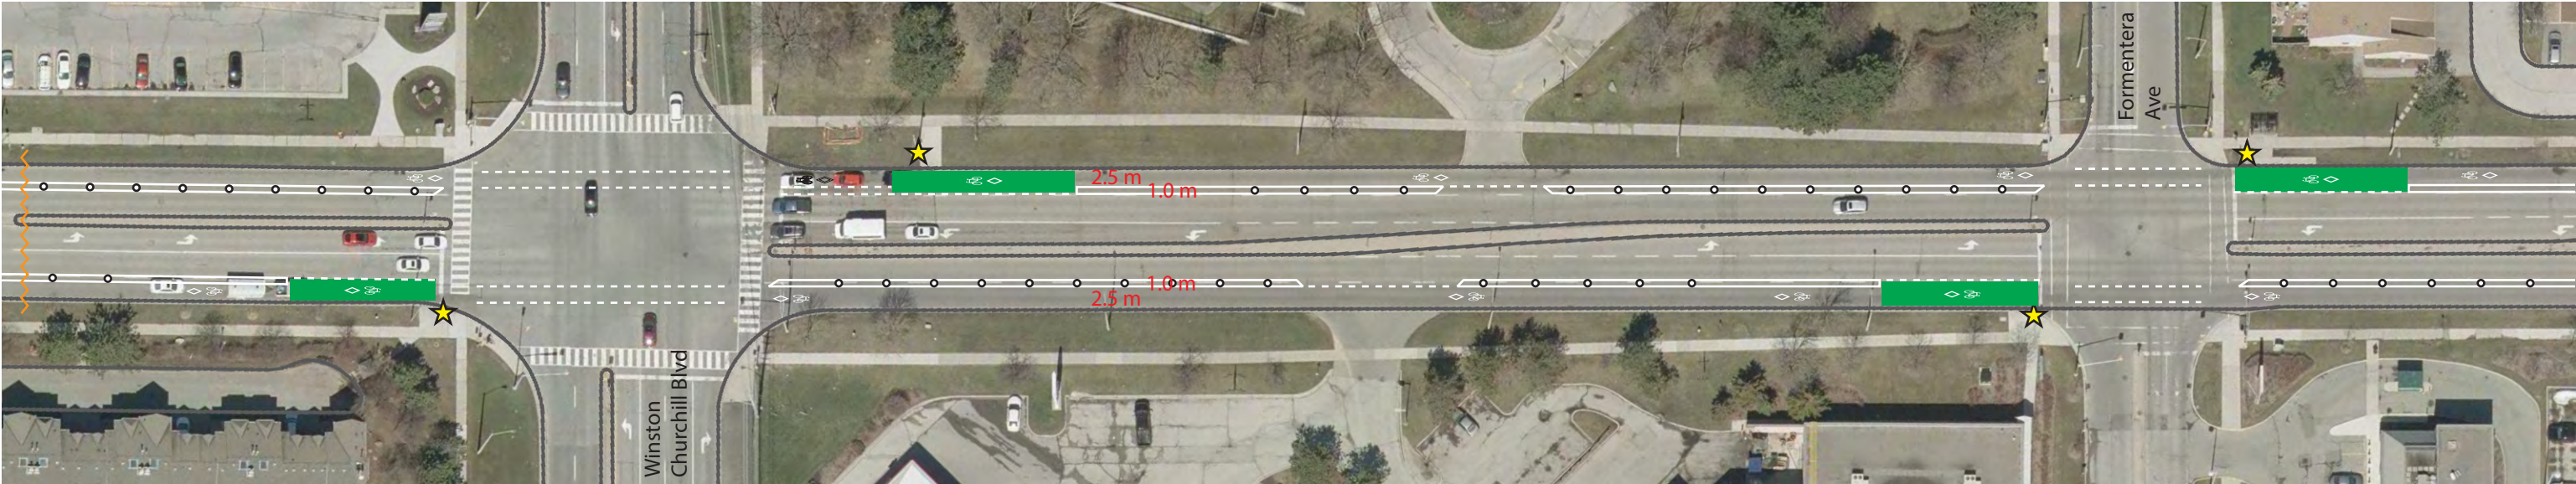


Figure 3

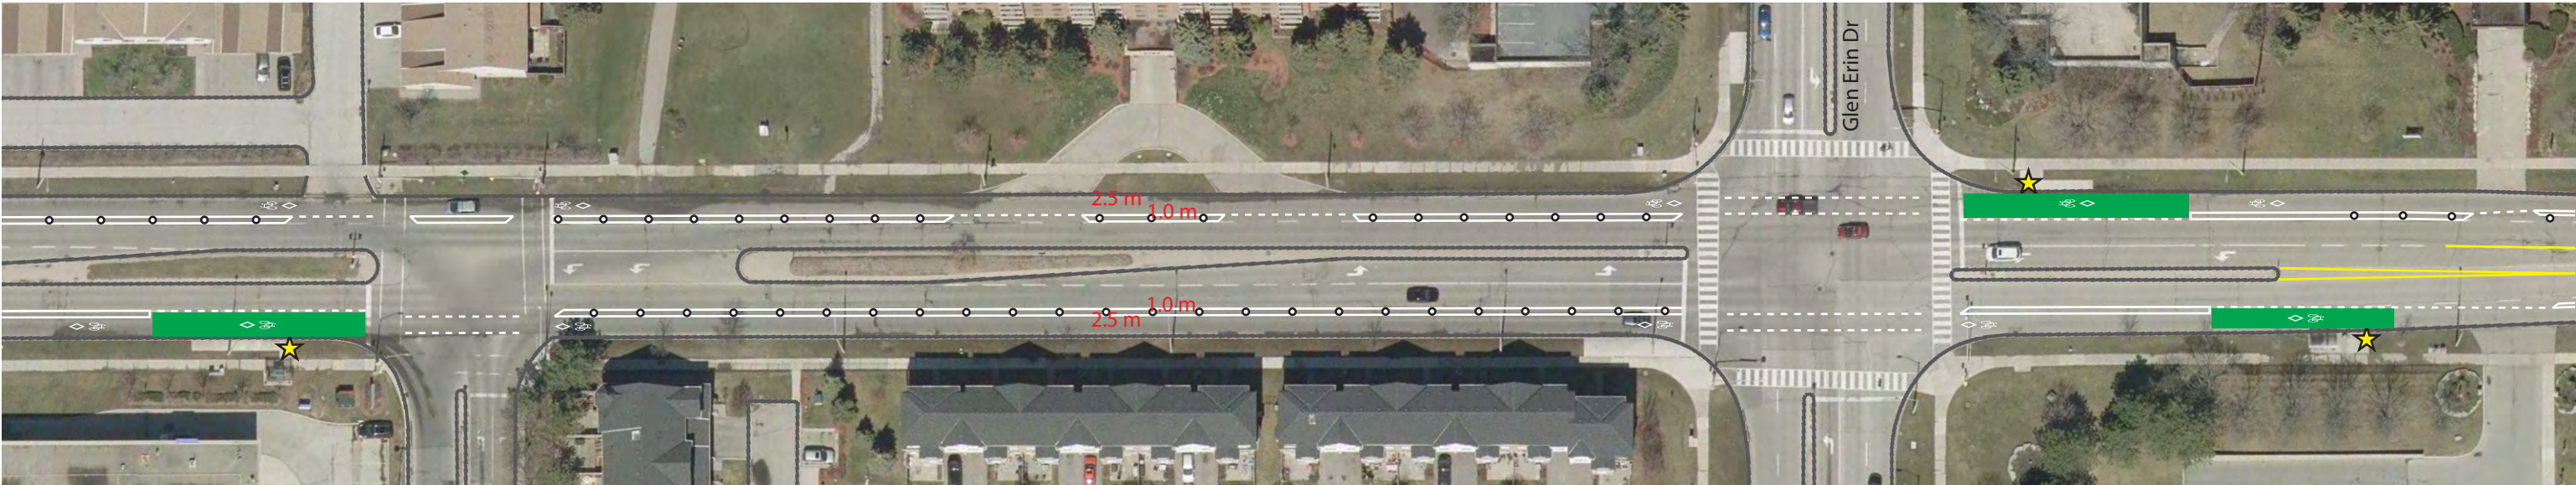



Figure 4

Aquitaine Avenue Road Safety Improvement Pilot Project
Conceptual Plan
2022-11-14

★ Bus Stop

◦ Flexible Bollard


North

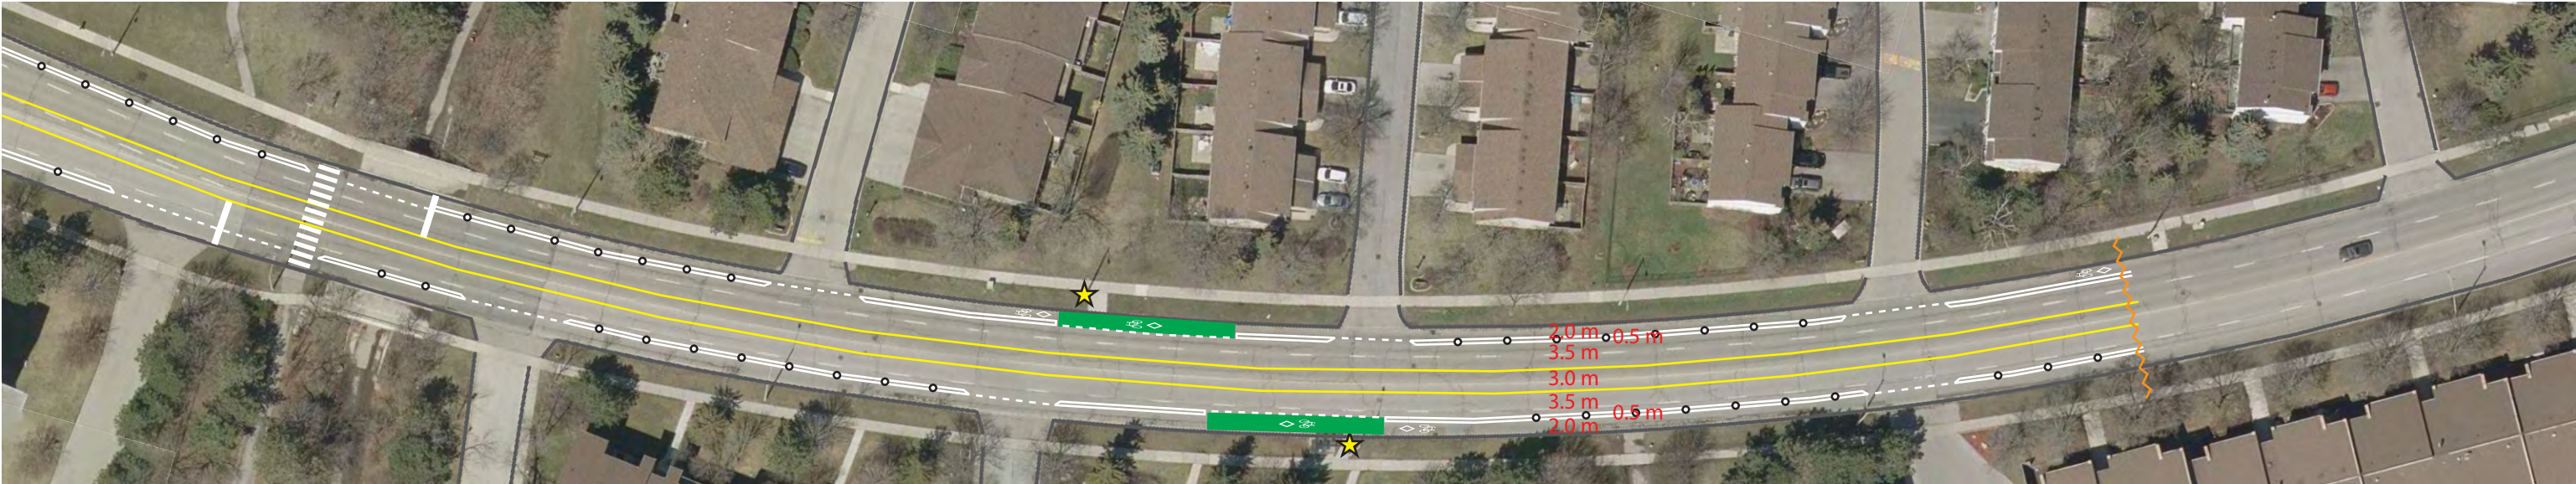


Figure 5



Figure 6

 New left turn lanes

Aquitaine Avenue Road Safety Improvement Pilot Project
Conceptual Plan
2022-11-14

★ Bus Stop

◦ Flexible Bollard



North



Figure 7



Figure 8 - Existing cross section (west section, parking)

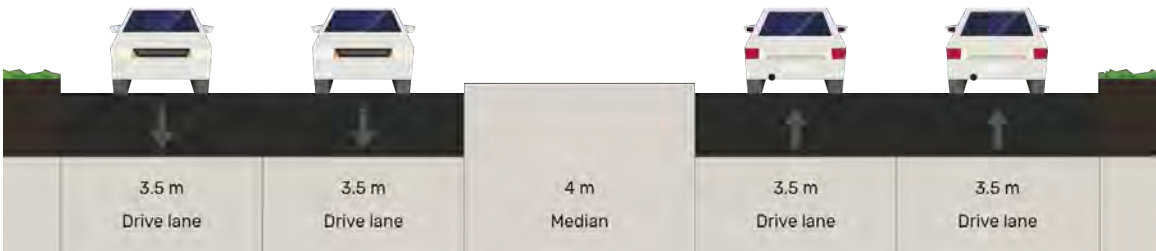


Figure 10 - Existing cross section (centre section, with median)



Figure 12 - Existing cross section (east section)



Figure 9 - Proposed cross section (west section)

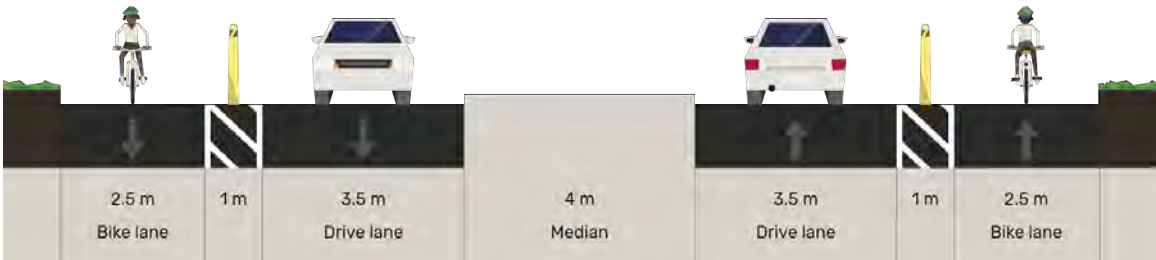


Figure 11 - Proposed cross section (centre section)



Figure 13 - Proposed cross section (east section)