



2
401 BUILDING SECTION 2
Scale: 3/32"=1'-0"

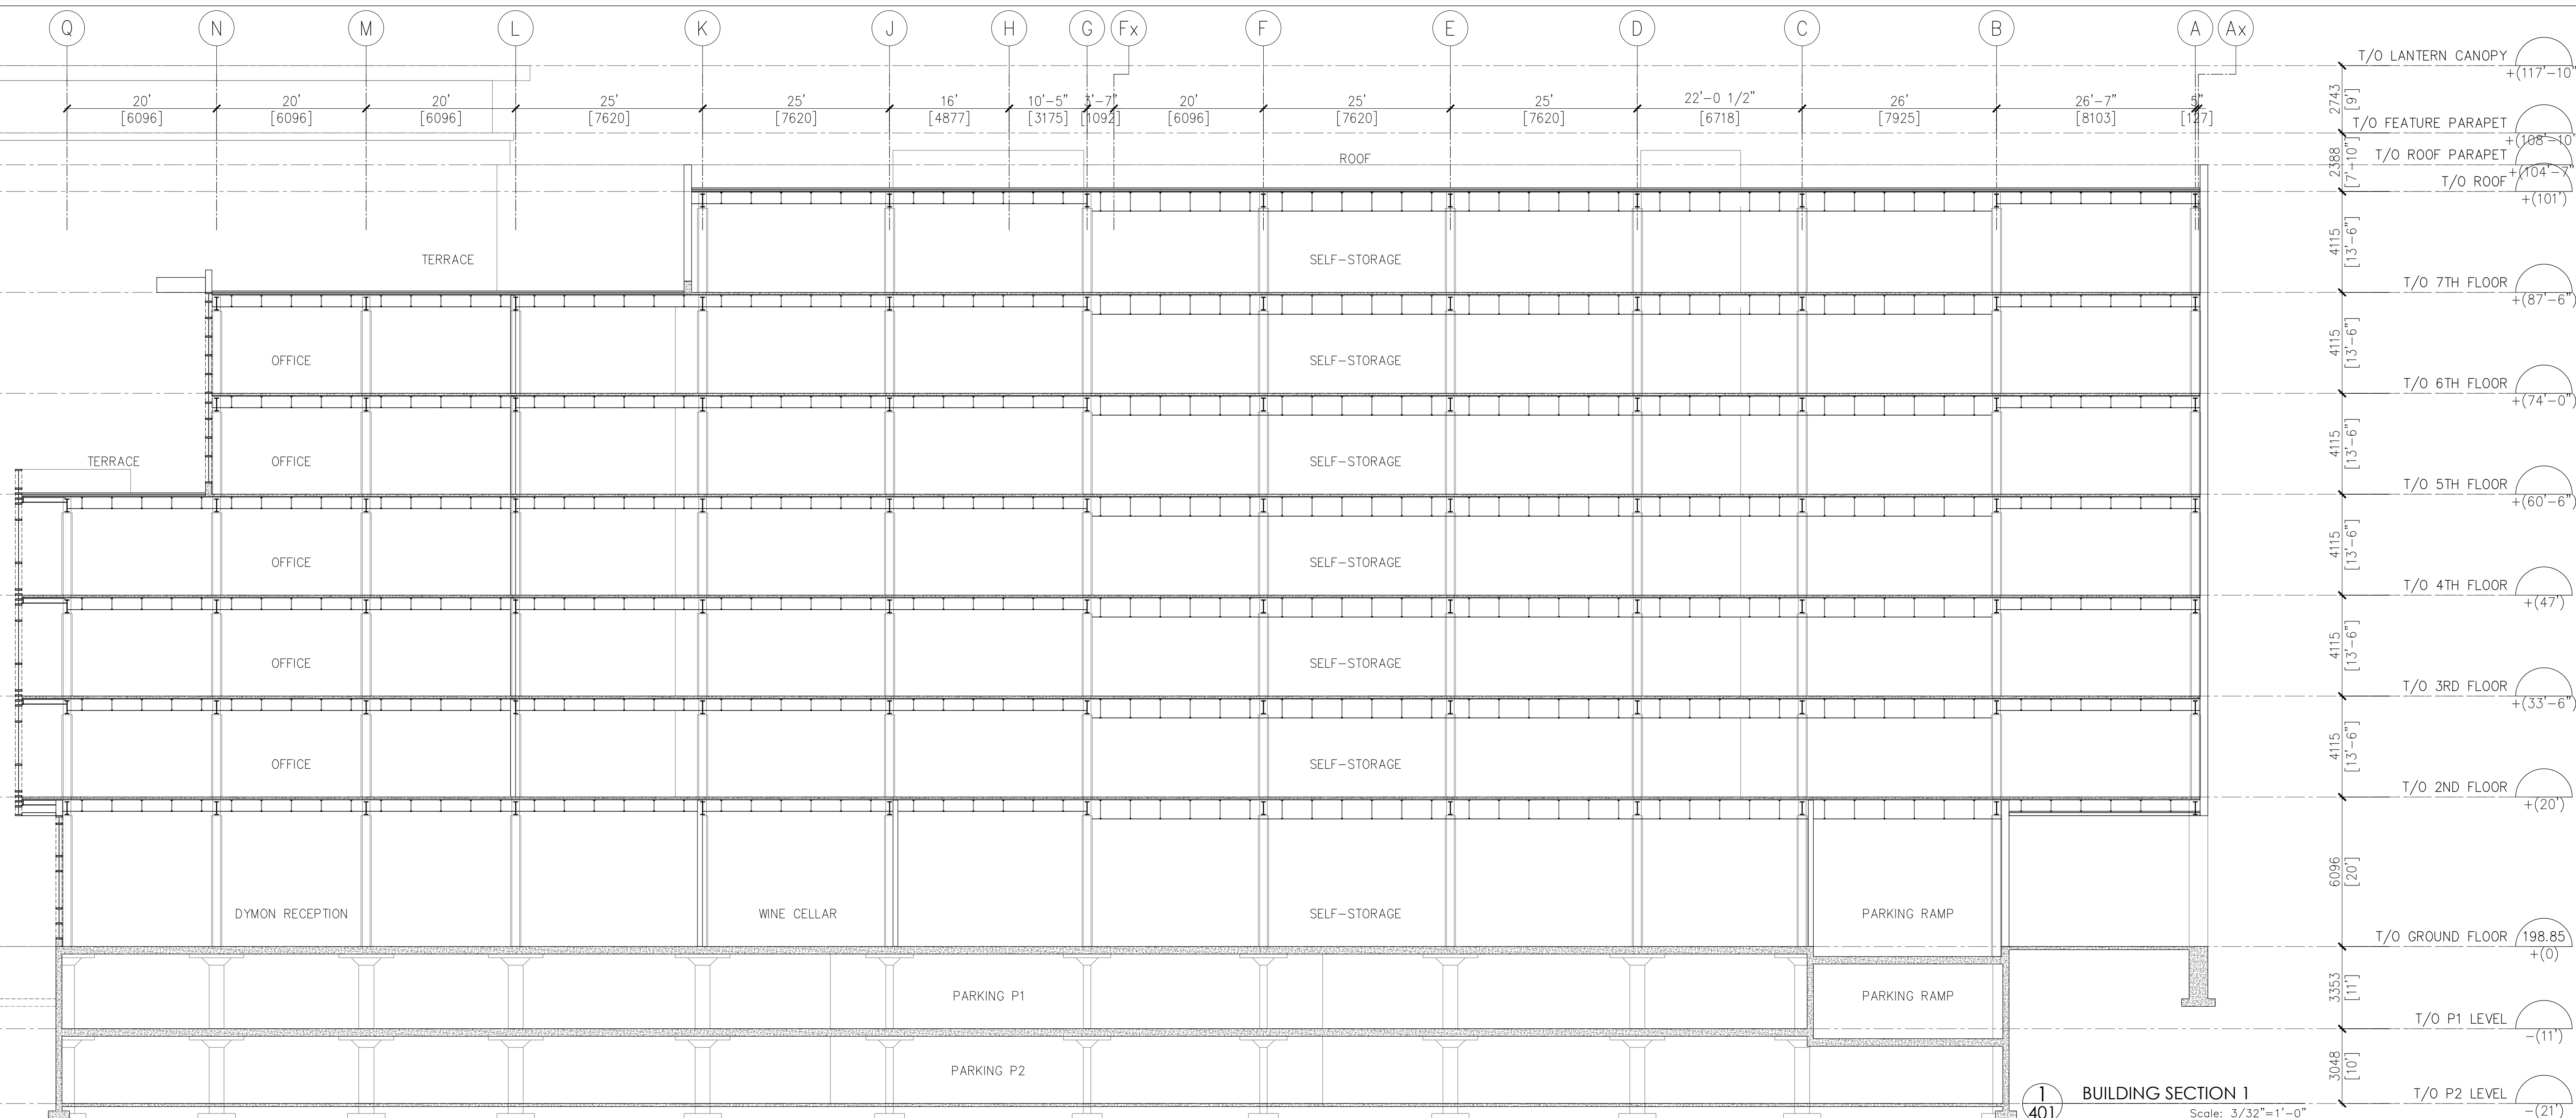

1
401 BUILDING SECTION 1
Scale: 3/32"=1'-0"

NO.	DATE	DESCRIPTION
10	MAY/17/23	FOR SPA SUBMISSION #2
9	APR/05/23	REVISED GF LOADING AREA
8	APR/03/23	FOR COORDINATION
7	MAR/09/23	REVISED CONCEPT PLAN
6	MAY/03/23	FOR REVIEW & COORDINATION
5	APR/03/23	FOR COORDINATION
4	MAR/10/23	REVISED CONCEPT PLAN
3	NOV/03/22	SPA SUBMISSION
2	OCT 24/ 22	FOR REVIEW & COORDINATION
1	SEPT 21/ 22	FOR REVIEW & COORDINATION

CONTRACTOR MUST CHECK AND VERIFY ALL DIMENSIONS AND BE RESPONSIBLE FOR SAME, REPORTING ANY DISCREPANCIES TO THE ARCHITECT BEFORE COMMENCING WORK.
ALL DRAWINGS, PRINTS AND SPECIFICATIONS ARE THE PROPERTY OF THE ARCHITECT AND MUST BE RETURNED TO HIM ON COMPLETION OF WORK.
LATEST APPROVED DRAWINGS ONLY TO BE USED FOR CONSTRUCTION. PRINTS ARE NOT TO BE SCALED.

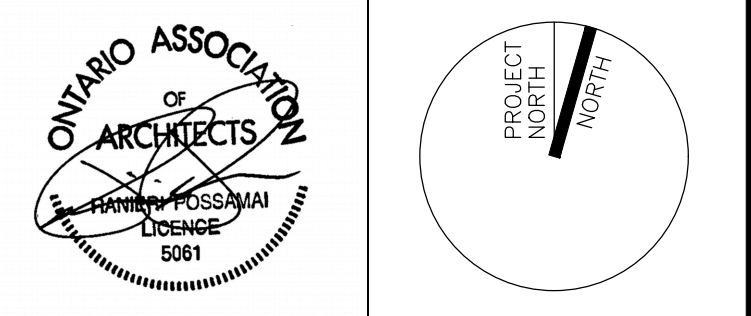

DYMOM CAPITAL CORP.
2-1830 WALKLEY ROAD
OTTAWA ON, K1H 8K3

PROJECT NAME
**7 STOREY SELF STORAGE,
OFFICE & RETAIL**
6333 HURONTARIO STREET
MISSISSAUGA ON

DRAWN BY: AT

CHECKED BY: R.P.

DATE: October 24, 2022

SCALE: 3/32" = 1'-0"

DRAWING TITLE

PROJECT NO. **22-08** DRAWING NO. **A401**

SECTION