



IBI GROUP  
7th Floor-55 St. Clair Avenue West  
Toronto ON M4V 2Y7 Canada  
Tel 416 596 1930 Fax 416 596 0644  
Ibgroup.com

KEY PLAN

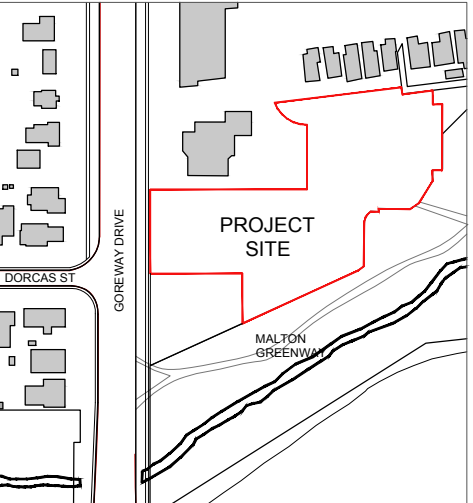

SUBMISSION

#	Date	By	Comment
4	2023.07.07	DH	RE-ISSUED FOR OPA
3	2023.03.08	DH	RE-ISSUED FOR OPA
2	2022.06.13	DH	RE-ISSUED FOR OPA
1	2020.08.12	DH	ISSUED FOR OPA

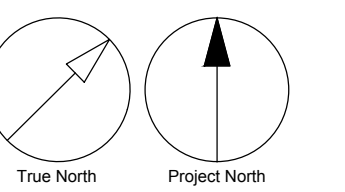

SEAL :



PROJECT :



REDWOOD ON GOREWAY

7085 Goreway Drive,  
Mississauga, Ontario

TITLE : P1 Parking Plan

DATE : 2022-02-02


SCALE : 1:250

DRAWN : SL/DV/EK

CHECKED : DH

PROJ. NO. 120212

A-102a

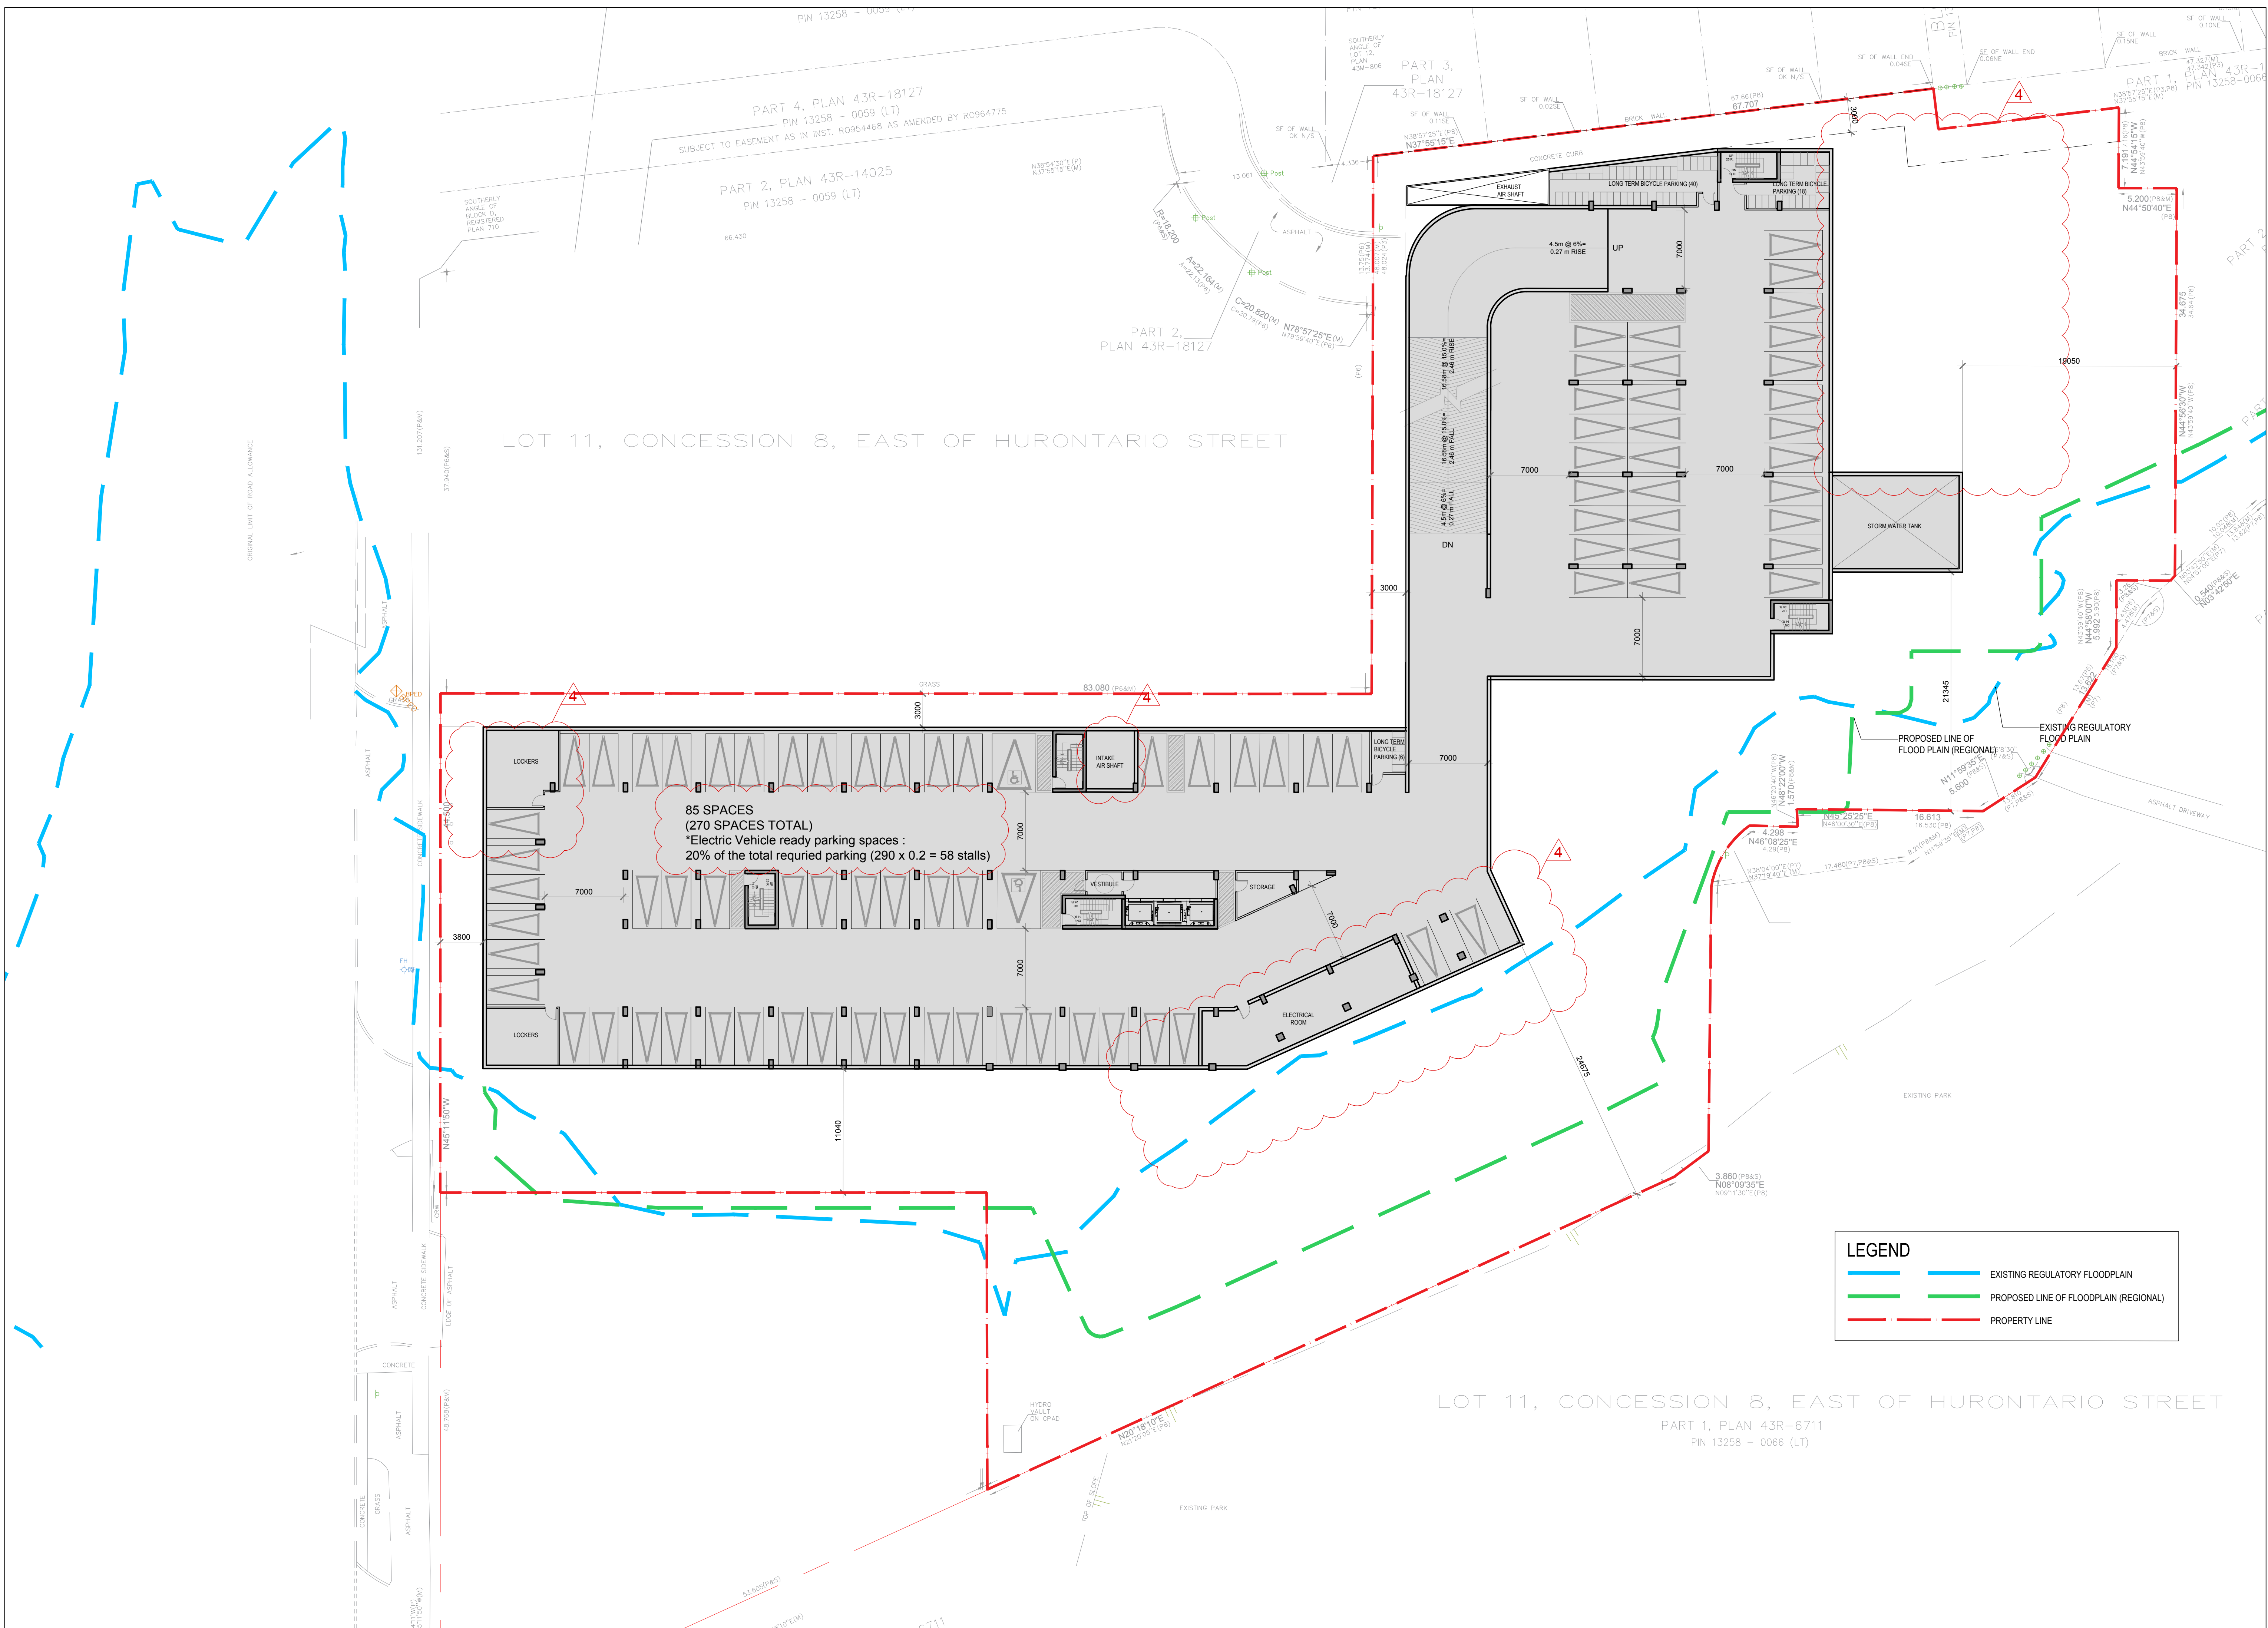

LOT 11, CONCESSION 8, EAST OF HURONTARIO STREET

LOT 11, CONCESSION 8, EAST OF HURONTARIO STREET

PART 1, PLAN 43R-6711  
PIN 13258 - 0066 (LT)

**LEGEND**

- EXISTING REGULATORY FLOODPLAIN
- PROPOSED LINE OF FLOODPLAIN (REGIONAL)
- PROPERTY LINE

85 SPACES  
(270 SPACES TOTAL)  
\*Electric Vehicle ready parking spaces :  
20% of the total required parking (290 x 0.2 = 58 stalls)