



IBI GROUP  
 7th Floor-55 St. Clair Avenue West  
 Toronto ON M4V 2Y7 Canada  
 tel 416 596 1930 fax 416 596 0644  
 ibigroup.com

KEY PLAN

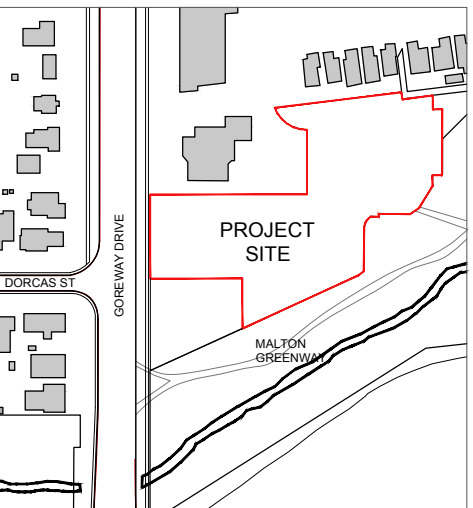

SUBMISSION

#	Date	By	Comment
6	2023.07.07	DH	RE-ISSUED FOR OPA
5	2023.03.08	DH	RE-ISSUED FOR OPA
4	2022.06.13	DH	RE-ISSUED FOR OPA
3	2020.08.12	DH	ISSUED FOR OPA
2	2020.06.12	DH	ISSUED FOR OPA
1	2019.09.06	DH	ISSUED FOR DARC

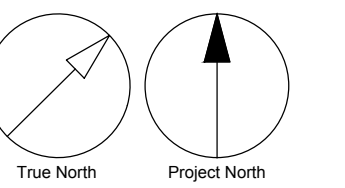

SEAL :



PROJECT :



REDWOOD ON GOREWAY

7085 Goreway Drive,  
 Mississauga, Ontario

TITLE : Townhouse Section

DATE : 2022-02-02


SCALE : 1:250

DRAWN : SL/DV/EK

CHECKED : DH

PROJ. NO. 120212

A-302

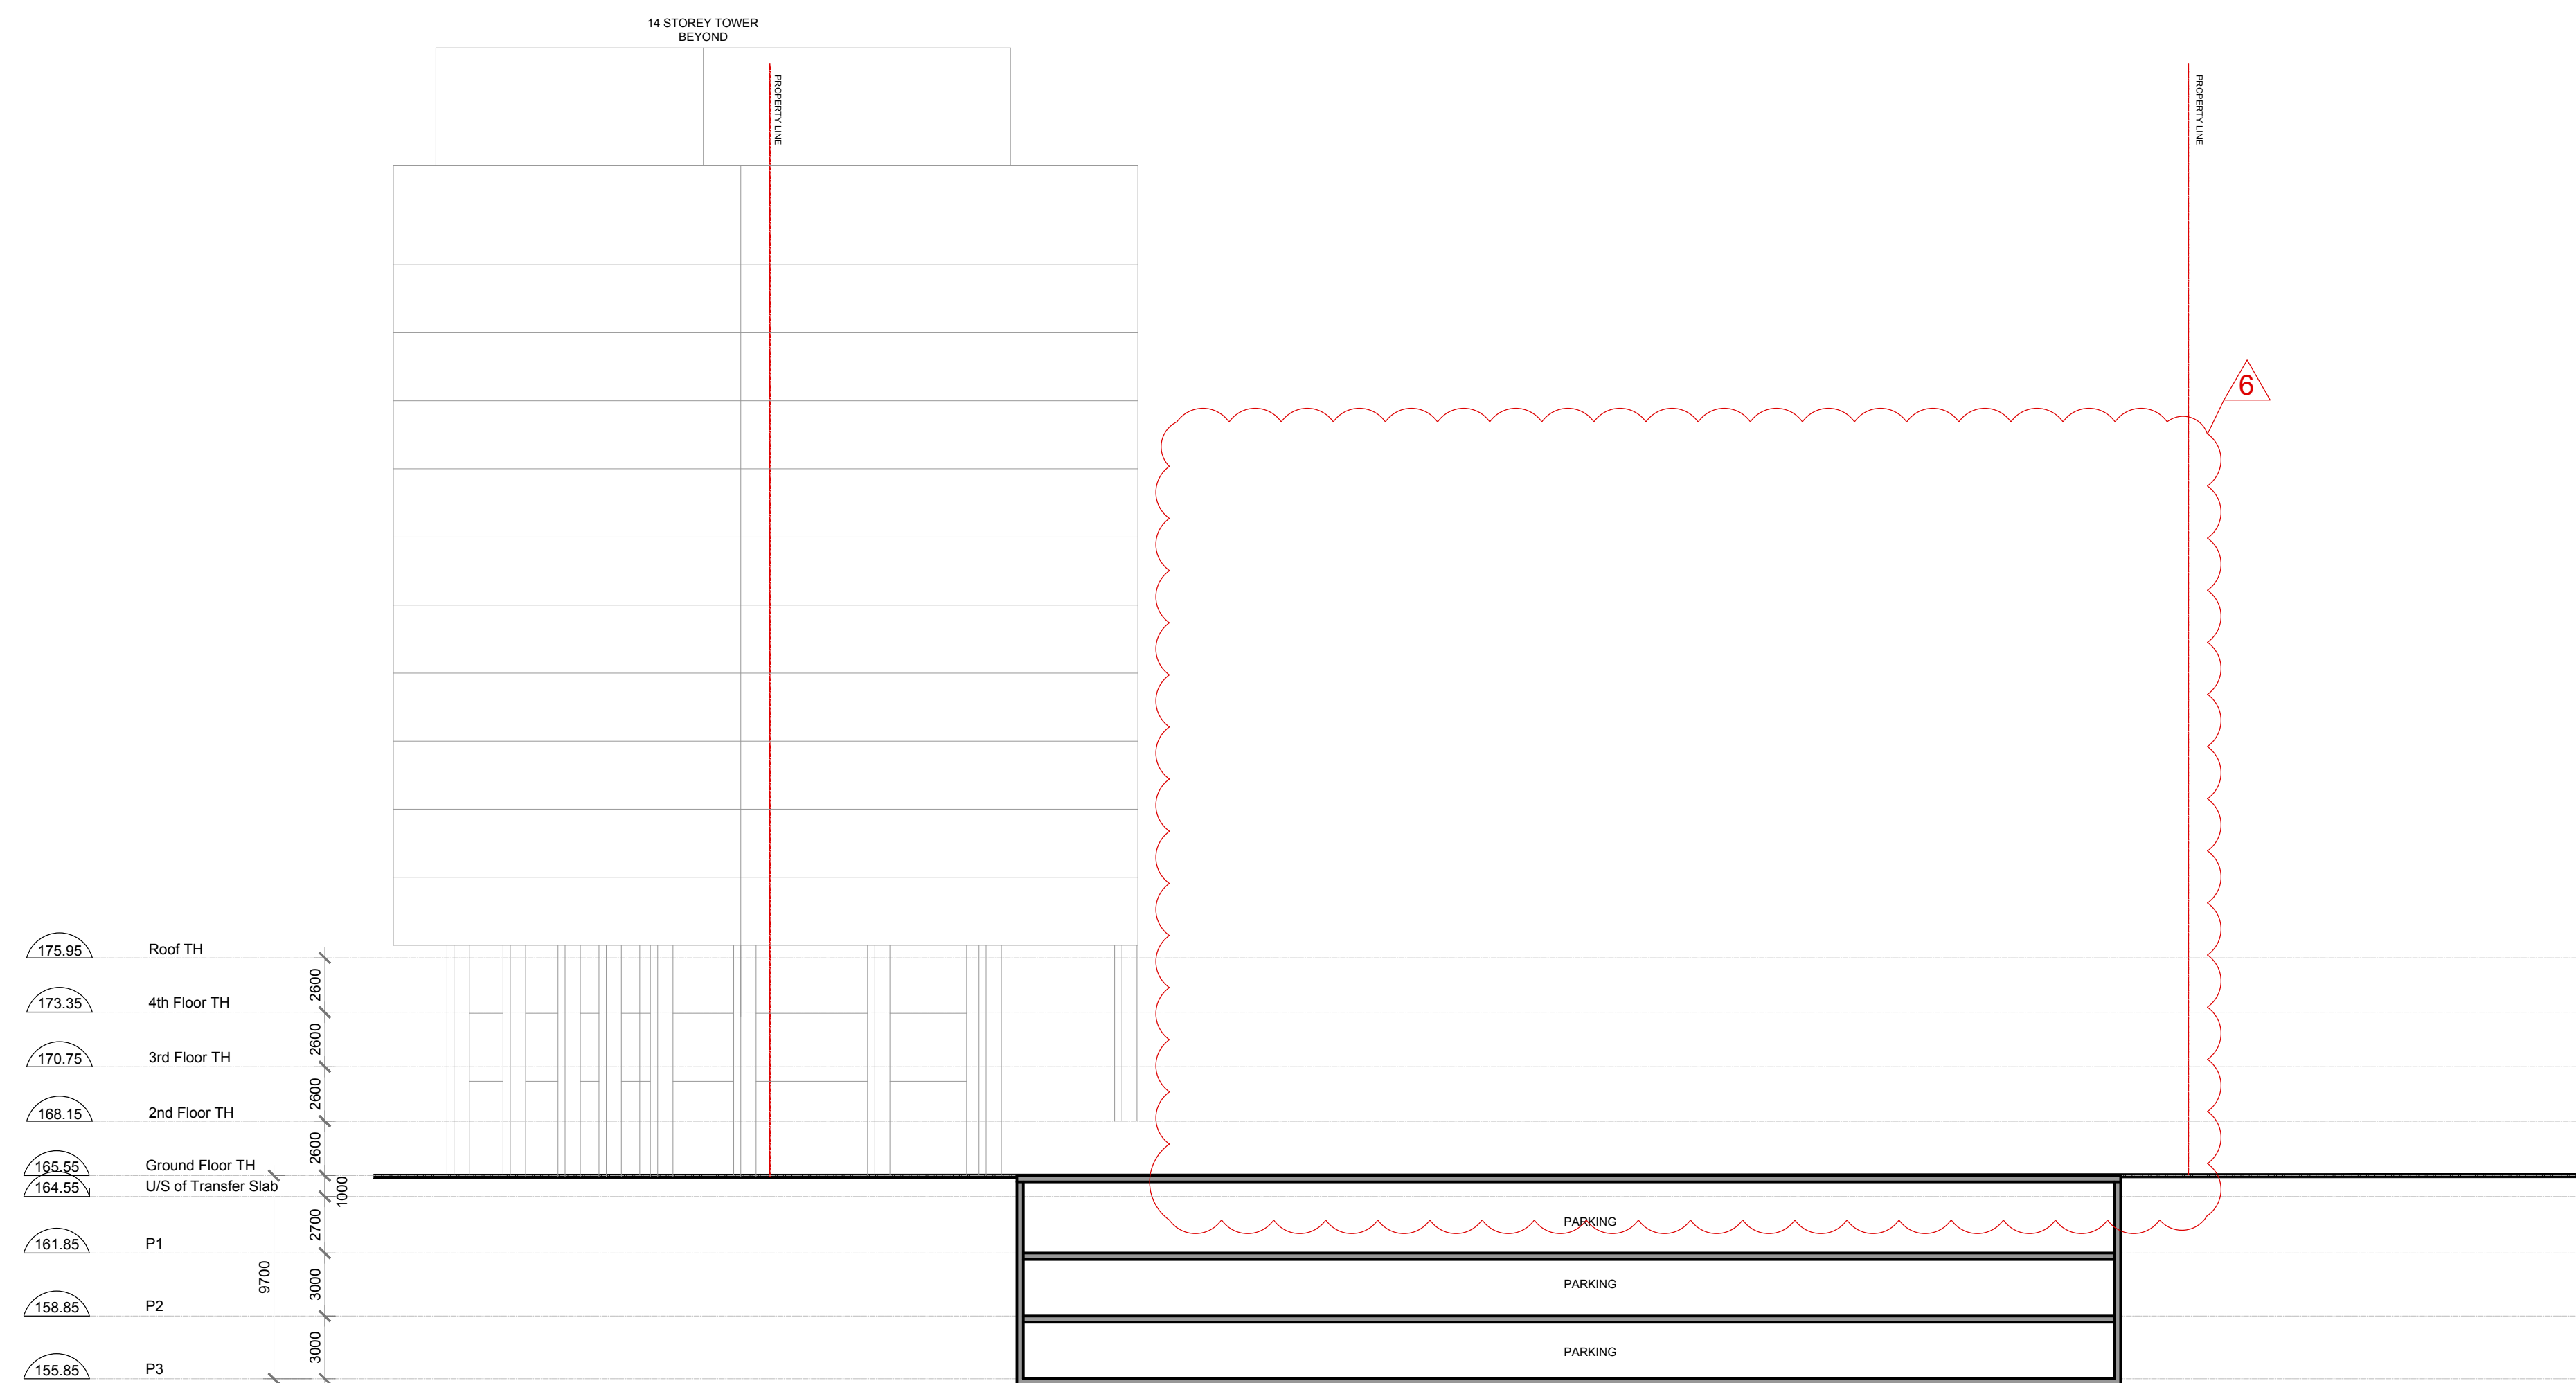

175.95	Roof TH	
173.35	4th Floor TH	2600
170.75	3rd Floor TH	2600
168.15	2nd Floor TH	2600
165.55	Ground Floor TH	2600
164.55	UIS of Transfer Slab	1000
161.85	P1	2700
158.85	P2	3000
155.85	P3	3000