
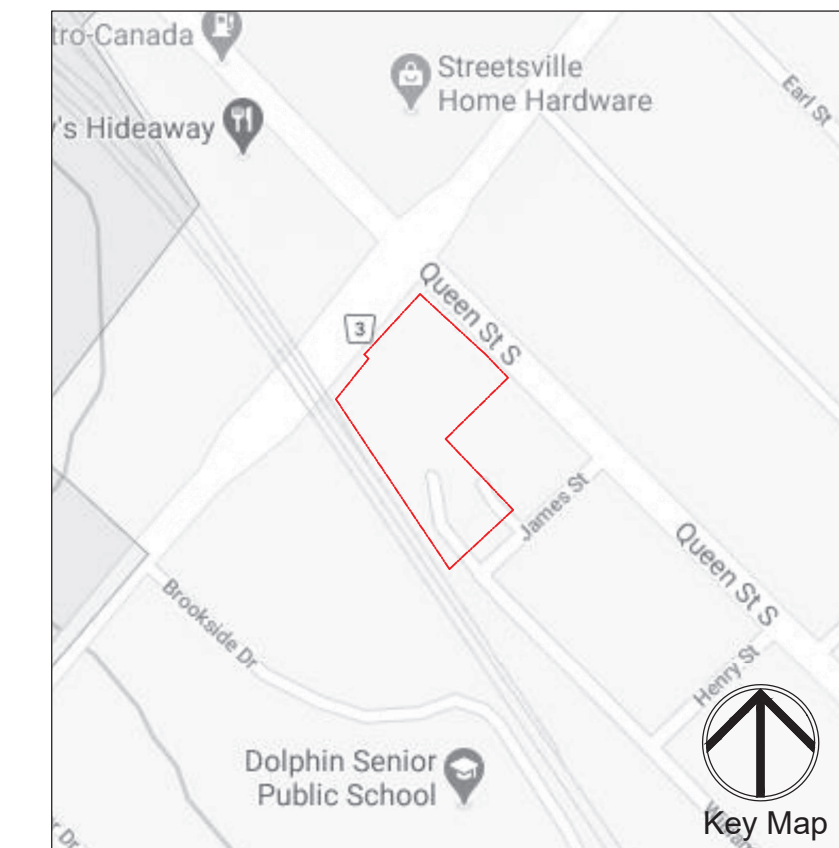


Landscape Enlargement A

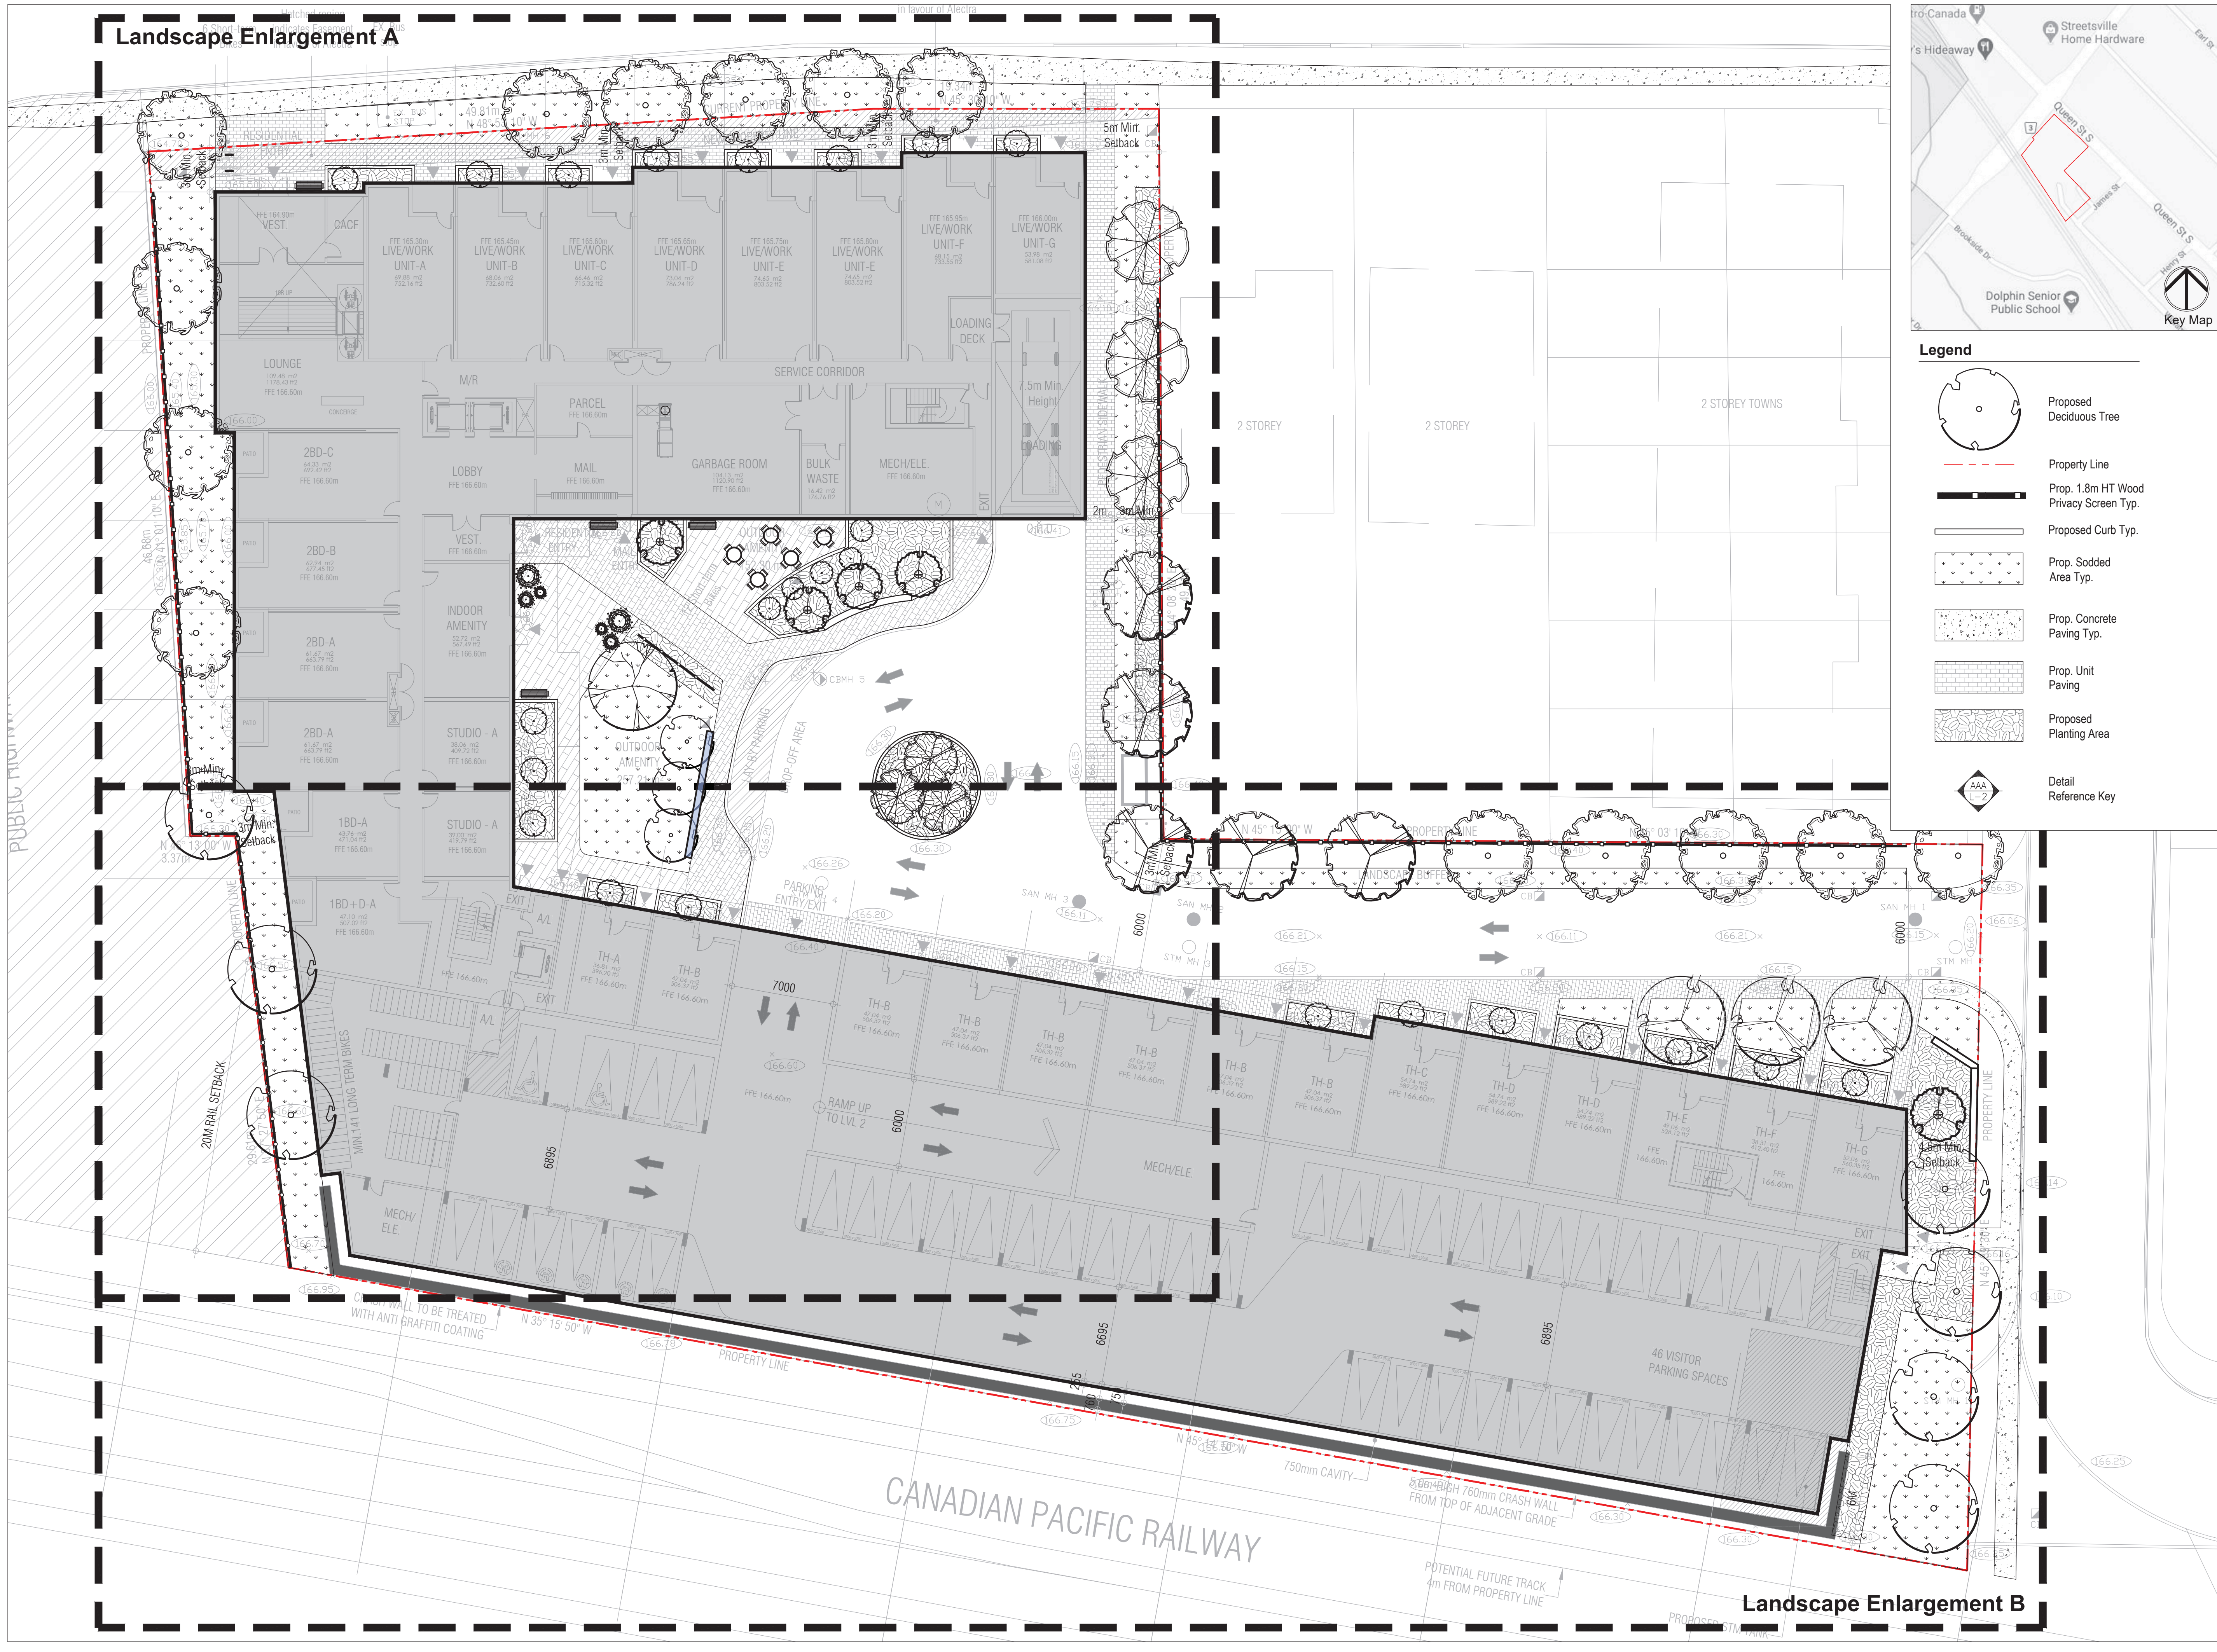

- Legend**
- Proposed Deciduous Tree
 - Property Line
 - Prop. 1.8m HT Wood Privacy Screen Typ.
 - Proposed Curb Typ.
 - Prop. Sodded Area Typ.
 - Prop. Concrete Paving Typ.
 - Prop. Unit Paving
 - Proposed Planting Area
 - Detail Reference Key

MARTON SMITH LANDSCAPE ARCHITECTS
 170 The Donway W Suite 206
 Toronto, Ontario, Canada. M3C 2G3
 tel. 416.492.9966 | email. info@msla.ca

Architect:
 Client/Owner:

**CITY PARK
 (Streetsville) INC.**

Municipality:

Notes:

06	Reissued for ZBA	07/05/23
05	Issued for ZBA	01/16/22
04	Issued for Review	12/19/22
03	Issued for Submission	07/30/21
02	Issued for Review	06/25/21
01	Issued for Review	04/20/21
No.	Revision	Date

North:

Stamp:

Project:
Proposed Residential Development
 Queen St. S. & Britannia Rd.
 Mississauga, Ontario

Scale: **1:200** Date: **March 2021**
 Drawn By: **S.P.** Checked By: **L.M.**

Drawing Title:
Landscape Master Plan

Project No. **21125** Sheet No. **L0-00**

All information contained in these plans shall be checked by the contractor. All discrepancies shall be reported to the Landscape Architect. Copying or any reproduction in part or whole that is not permitted without the written consent of MSLA. A drawing shall not be used for construction unless marked & SIGNED. NOTE FOR ANY AND ALL GRADING INFORMATION REFER TO SITE GRADING ENGINEERING DRAWINGS. NO SLOPES ARE TO EXCEED 3:1. PROPERTY LINES AND SETBACKS MUST BE COVERED BY CONTRACTOR PRIOR TO CONSTRUCTION. ANY AND ALL RETAINING WALLS MUST BE APPROVED BY STRUCTURAL ENGINEER PRIOR TO CONSTRUCTION. DO NOT SCALE DRAWINGS. PRELIMINARY NOT FOR CONSTRUCTION. THESE DRAWINGS ARE NOT TO BE USED FOR CONSTRUCTION UNTIL COUNTERSIGNED BY LANDSCAPE ARCHITECT. SIGNED DATE