
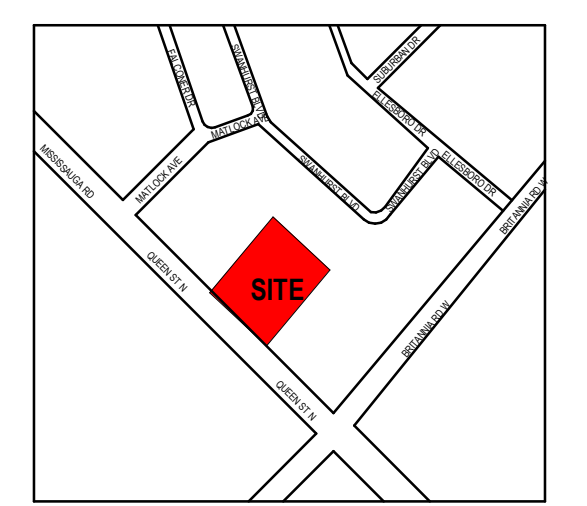


169 PARKING SPACES  
NOT INCLUDED TANDEM

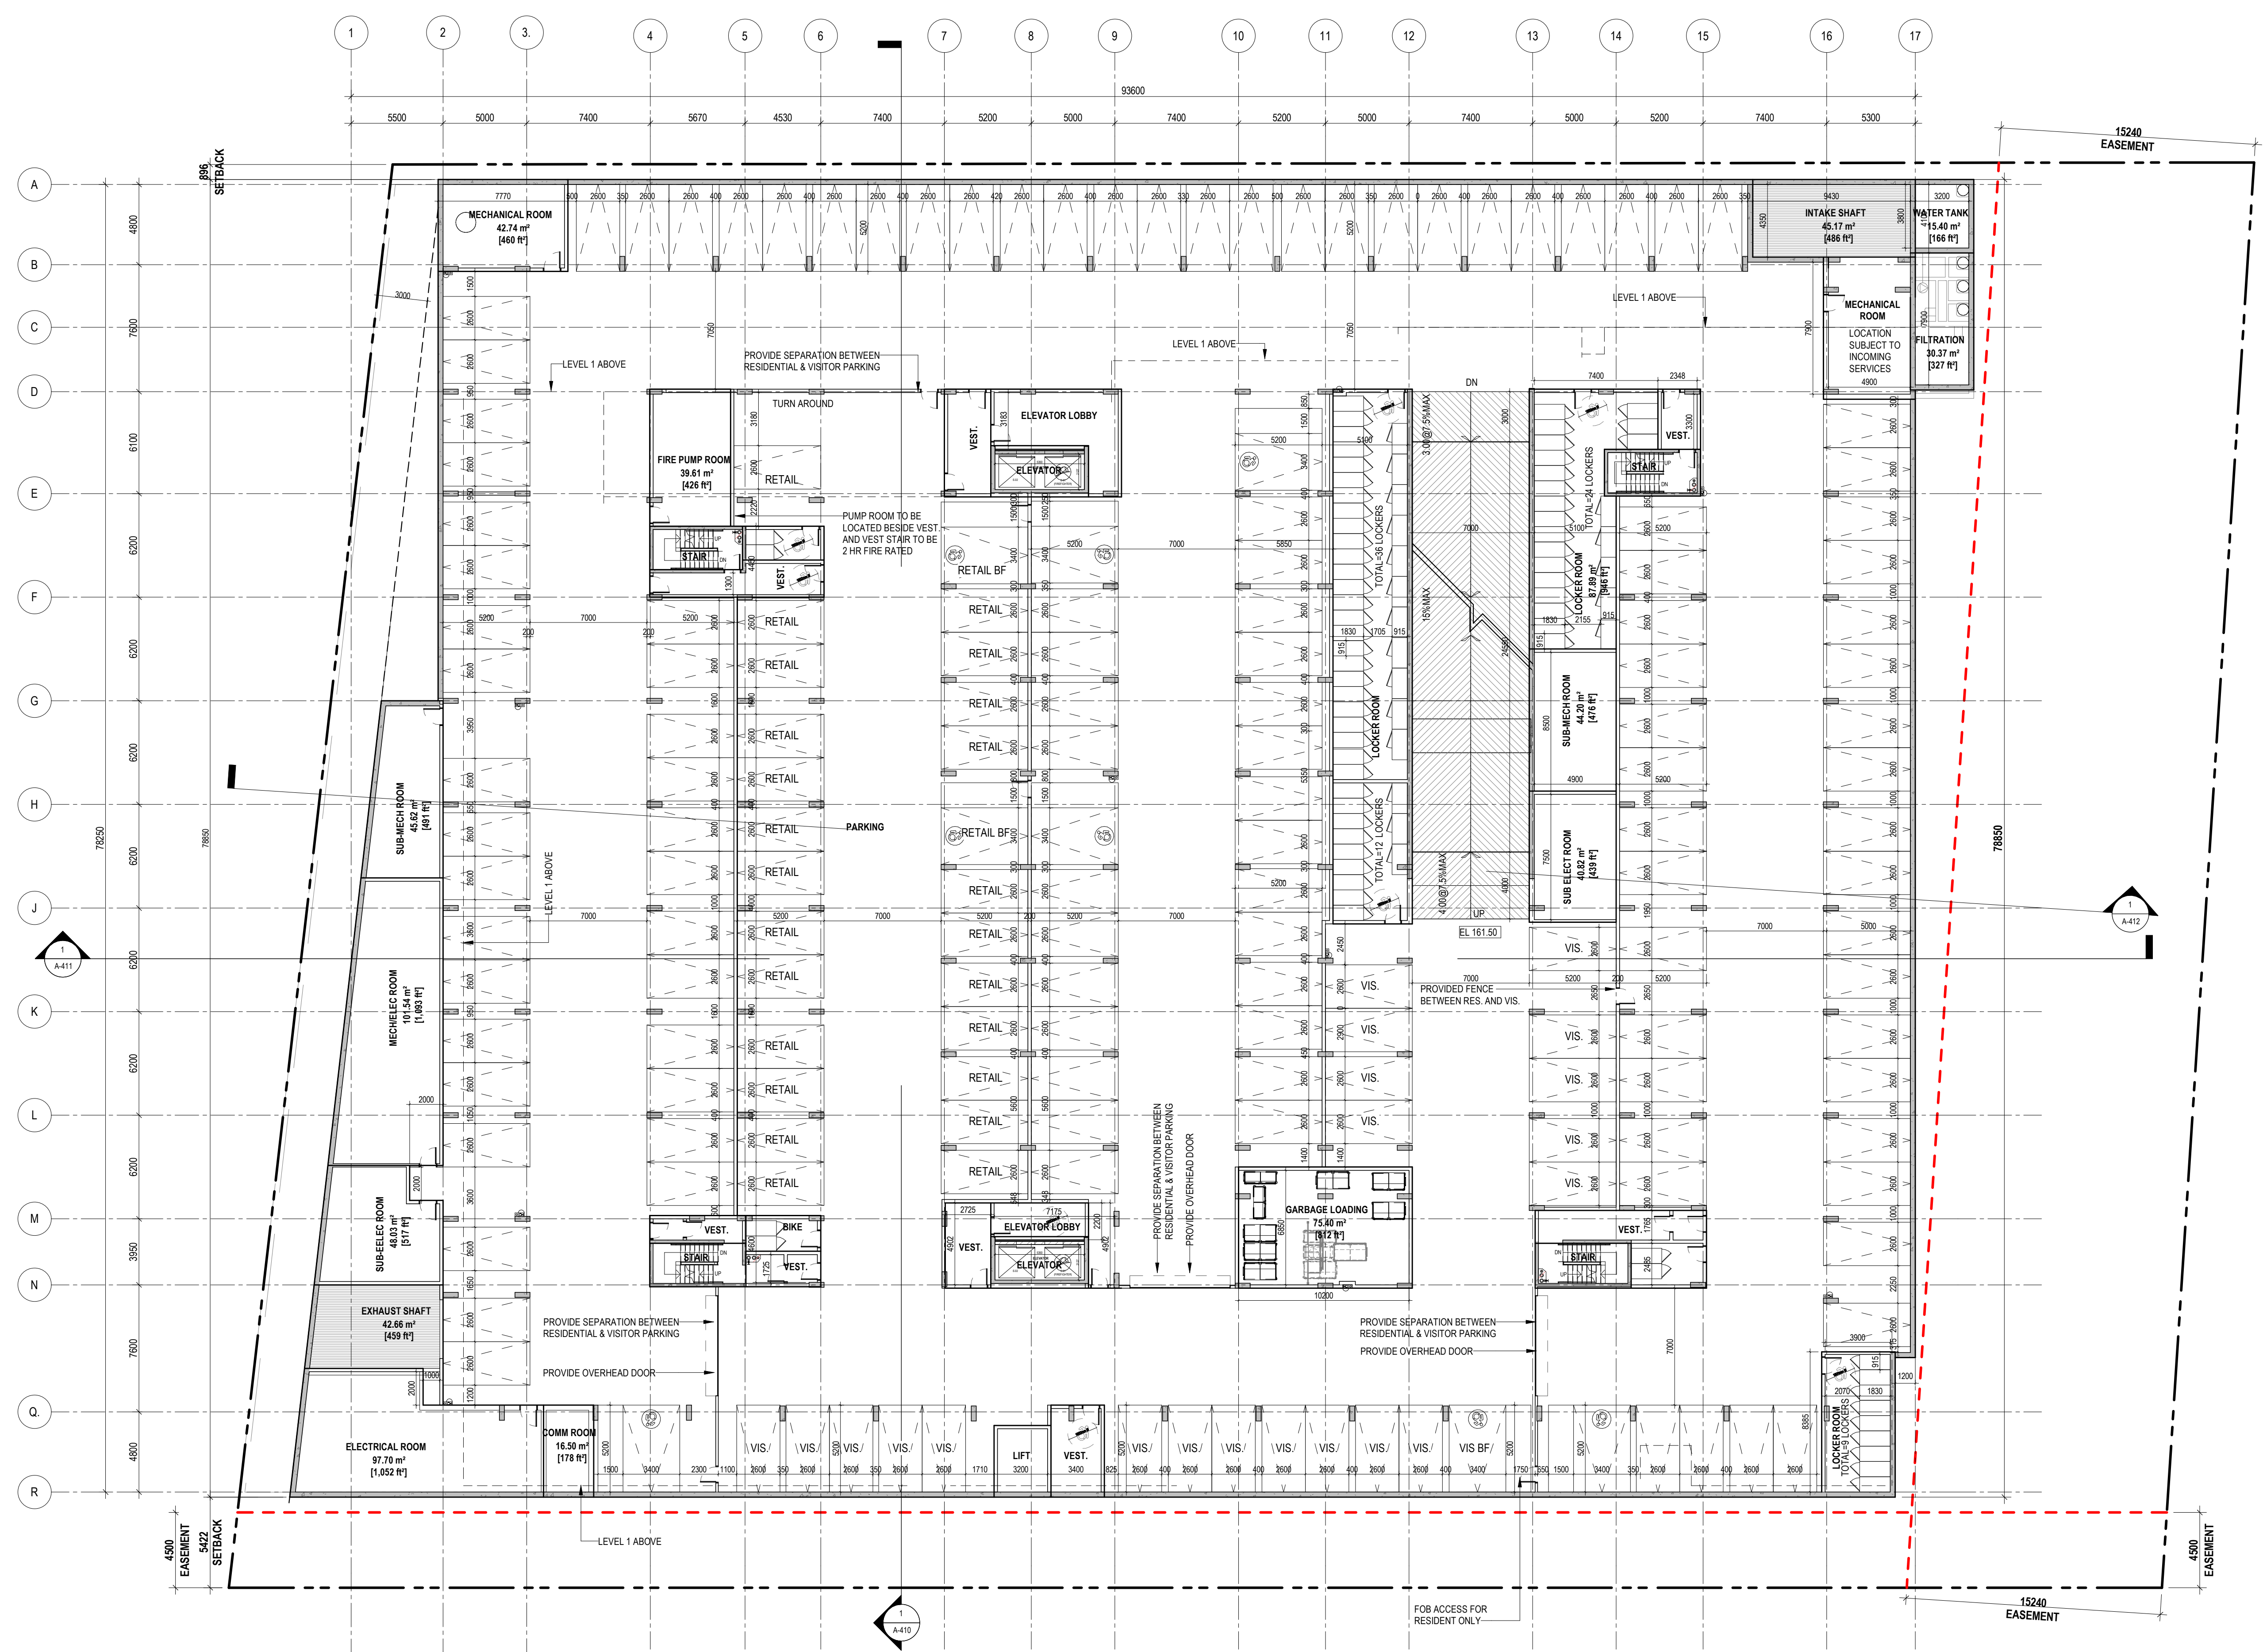

THE APPLICATION NUMBER: OZ/OPA 22-9 W11.


3 2023-05-19 RE ISSUED FOR OPA & ZBA COORDINATION  
 2 2022-01-07 ISSUED FOR OPA & ZBA COORDINATION  
 1 2021-03-02 ISSUED FOR PRE-APPLICATION MEETING

ALL DRAWINGS, SPECIFICATIONS AND RELATED DOCUMENTS ARE THE COPYRIGHT PROPERTY OF THE ARCHITECT AND MUST BE RETURNED UPON REQUEST. REPRODUCTION OF DRAWINGS, SPECIFICATIONS AND RELATED DOCUMENTS IN PART OR WHOLE IS FORBIDDEN WITHOUT THE ARCHITECT'S WRITTEN PERMISSION. THE CONTRACTOR IS RESPONSIBLE FOR CHECKING AND VERIFYING ALL LEVELS AND DIMENSIONS AND SHALL REPORT ALL DISCREPANCIES TO THE ARCHITECT AND OBTAIN CLARIFICATION PRIOR TO COMMENCING WORK. DO NOT SCALE DIMENSIONS FROM THE DRAWINGS.



CLIENT:  
  
 LAMB DEVELOPMENT CORP

PROJECT:  
**THE MISS QUEEN**  
 21-51 QUEEN ST. N, MISSISSAUGA, ONTARIO

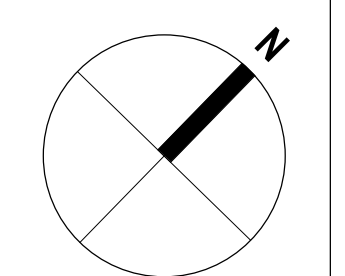

SCALE  
 As indicated

DATE

TITLE  
 P1

PROJECT NO.  
 20-121

**A-151**