
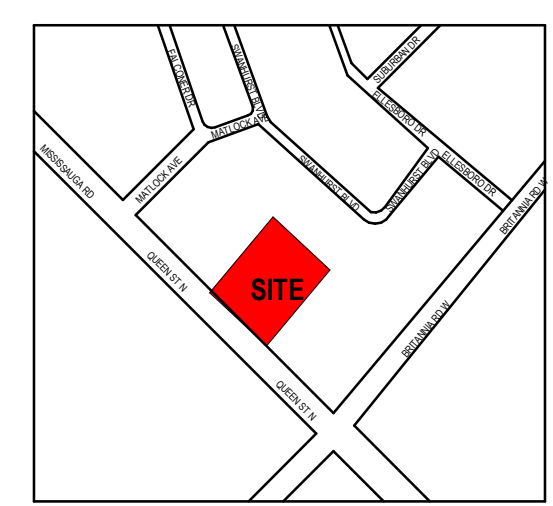


(KNOWN AS) QUEEN STREET NORTH
PIN 13205 - 0209 (LT)

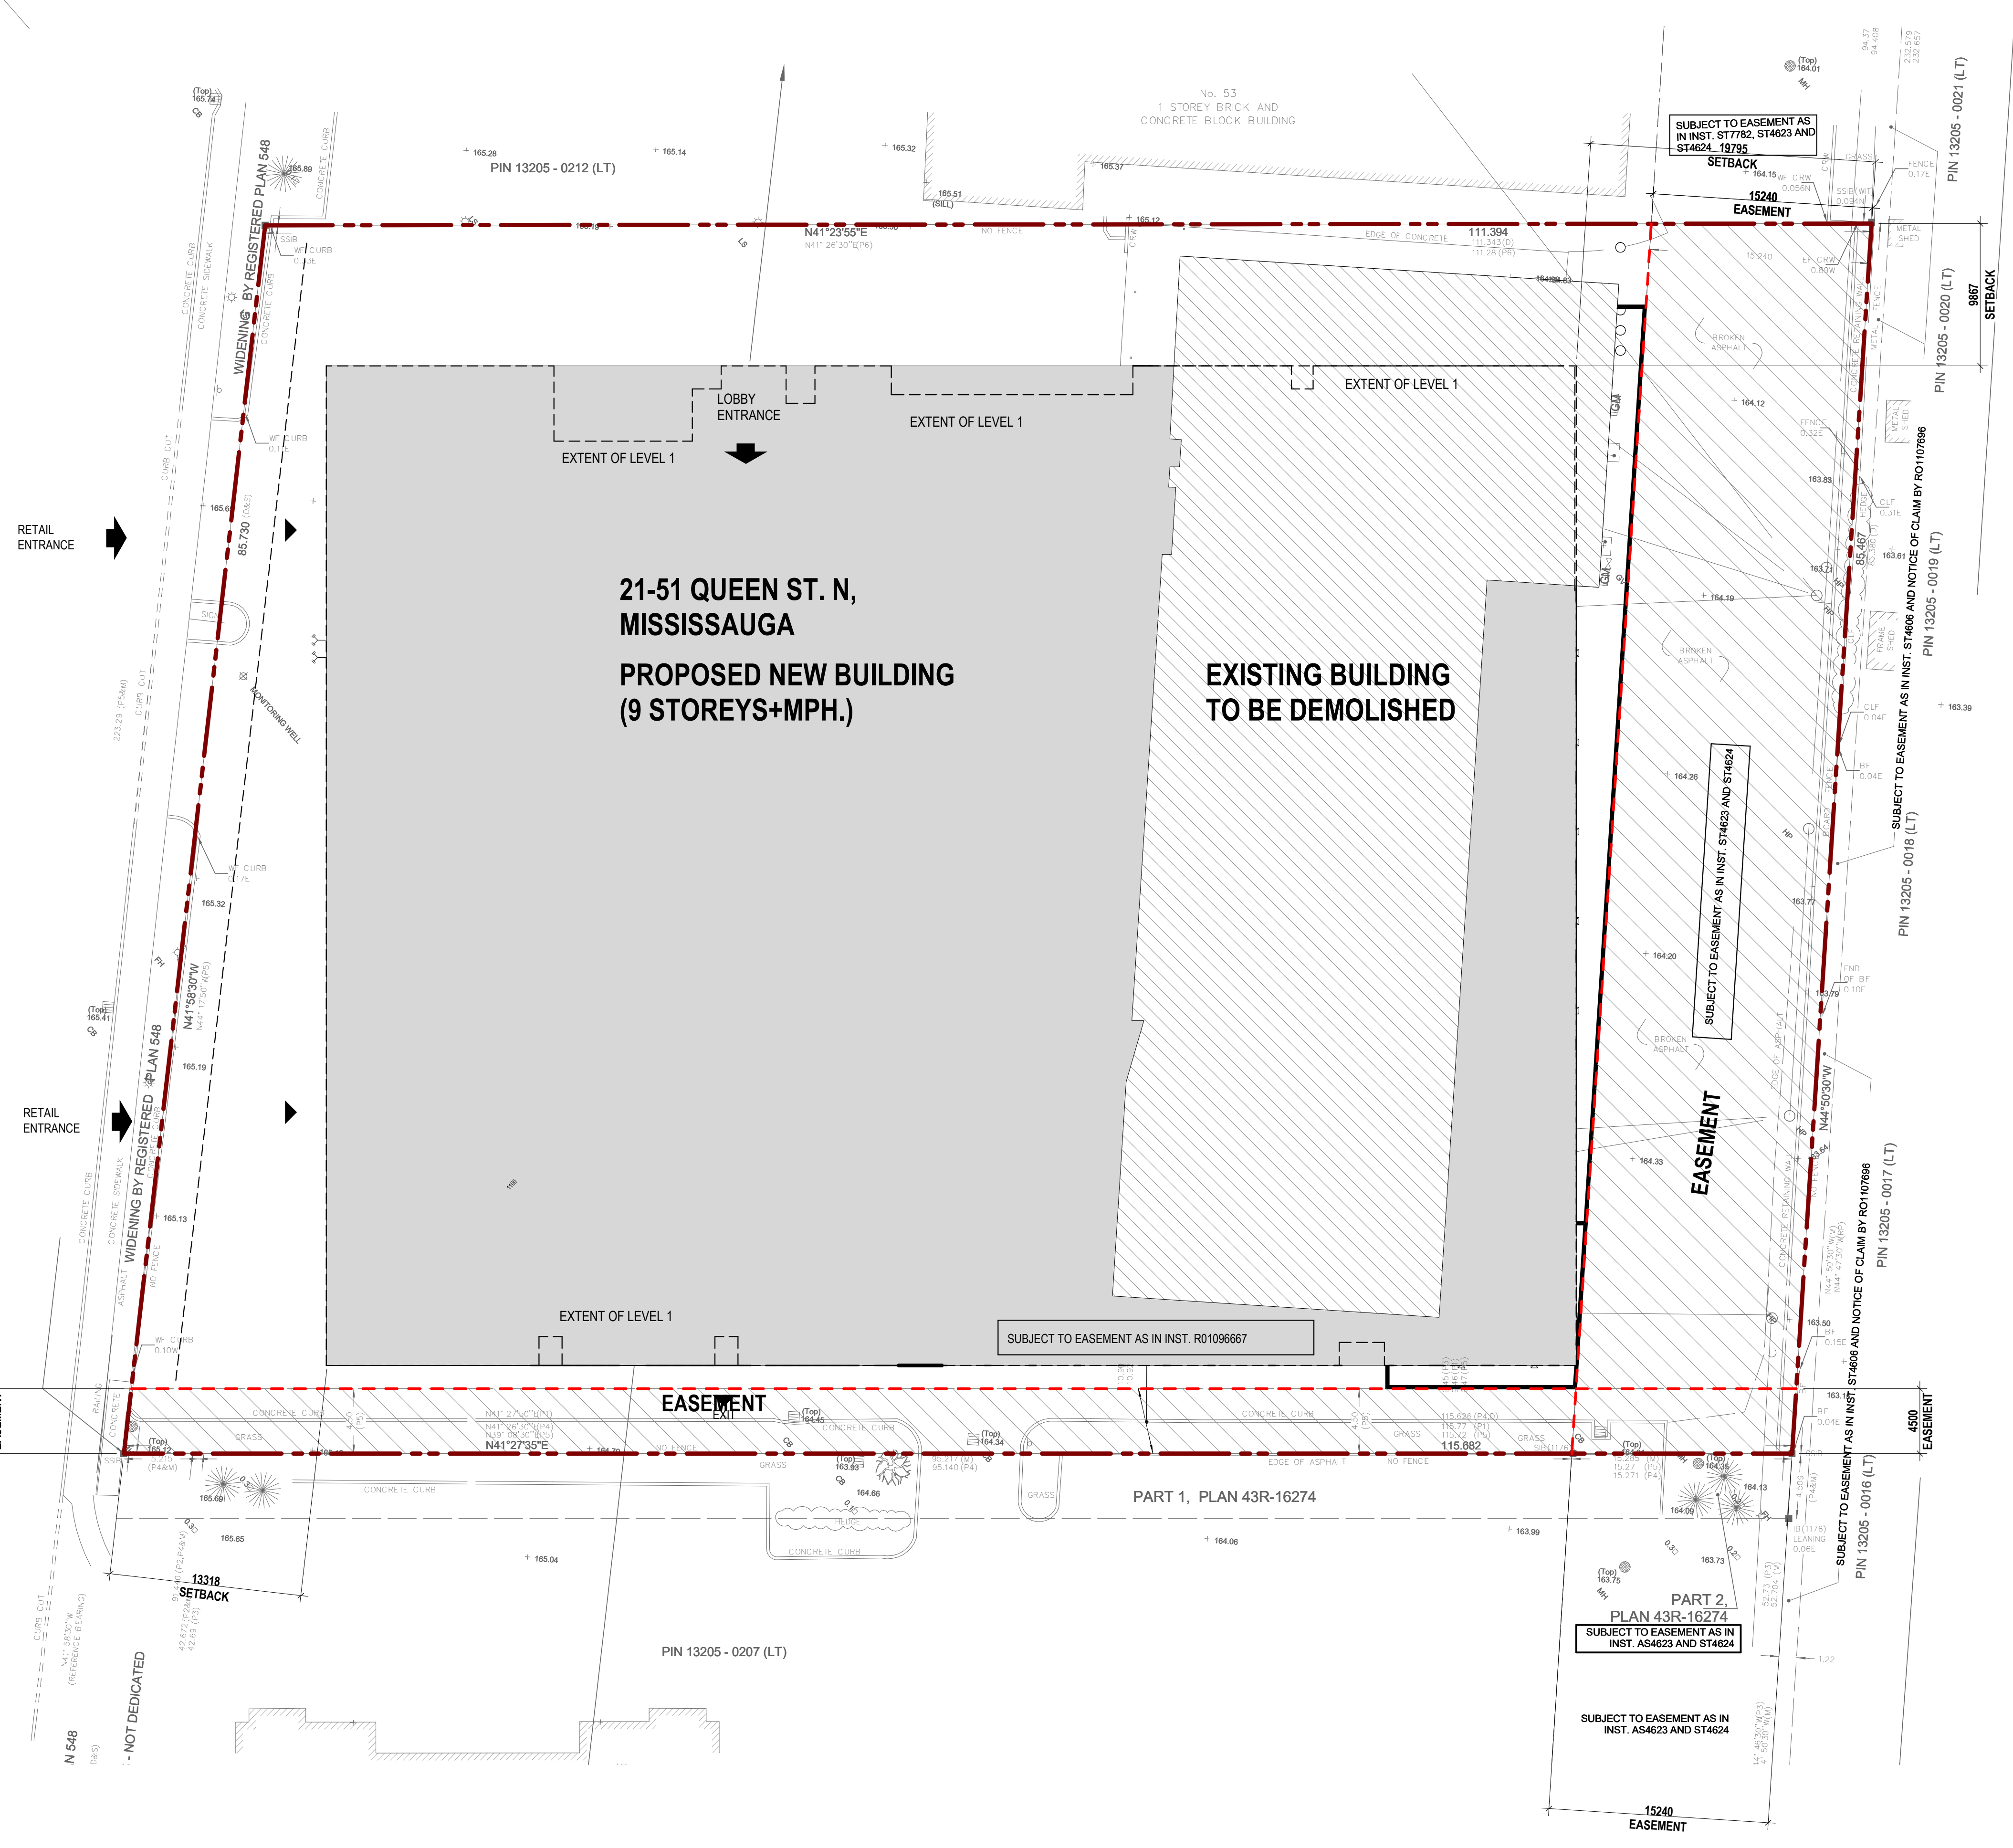

THE APPLICATION NUMBER: OZ/OPA 22-9 W11.

3 2023-05-19 RE ISSUED FOR OPA & ZBA COORDINATION
 2 2022-01-07 ISSUED FOR OPA & ZBA COORDINATION
 1 2021-03-02 ISSUED FOR PRE-APPLICATION MEETING


ALL DRAWINGS, SPECIFICATIONS AND RELATED DOCUMENTS ARE THE COPYRIGHT PROPERTY OF THE ARCHITECT AND MUST BE RETURNED UPON REQUEST. REPRODUCTION OF DRAWINGS, SPECIFICATIONS AND RELATED DOCUMENTS IN PART OR WHOLE IS FORBIDDEN WITHOUT THE ARCHITECT'S WRITTEN PERMISSION. THE CONTRACTOR IS RESPONSIBLE FOR CHECKING AND VERIFYING ALL LEVELS AND DIMENSIONS AND SHALL REPORT ALL DISCREPANCIES TO THE ARCHITECT AND OBTAIN CLARIFICATION PRIOR TO COMMENCING WORK. DO NOT SCALE DIMENSIONS FROM THE DRAWINGS.



CLIENT:

LAMB DEVELOPMENT CORP

PROJECT:
THE MISS QUEEN
21-51 QUEEN ST. N, MISSISSAUGA, ONTARIO

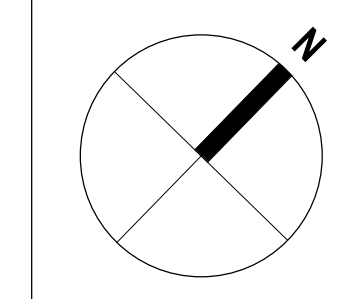

SCALE: As indicated
DATE:

TITLE:
PROPOSED NEW BUILDING /EXISTING

PROJECT NO:
20-121
A-101