

THIS DRAWING, AS AN INSTRUMENT OF SERVICE, IS PROVIDED BY AND IS THE PROPERTY OF GRAZIANI-CORAZZA ARCHITECTS INC. THE CONTRACTOR MUST VERIFY AND ACCEPT RESPONSIBILITY FOR ALL DIMENSIONS AND CONDITIONS ON SITE AND MUST NOTIFY GRAZIANI-CORAZZA ARCHITECTS INC. OF ANY VARIATIONS FROM THE SUPPLIED INFORMATION. GRAZIANI-CORAZZA ARCHITECTS INC. IS NOT RESPONSIBLE FOR THE ACCURACY OF SURVEY, STRUCTURAL, MECHANICAL, ELECTRICAL, AND OTHER ENGINEERING INFORMATION SHOWN ON THIS DRAWING. REFER TO THE APPROPRIATE ENGINEERING DRAWINGS BEFORE PROCEEDING WITH THE WORK. CONSTRUCTION MUST CONFORM TO ALL APPLICABLE CODES AND REQUIREMENTS OF THE AUTHORITIES HAVING JURISDICTION, UNLESS OTHERWISE NOTED. NO INVESTIGATION HAS BEEN UNDERTAKEN OR REPORTED ON BY THIS OFFICE IN REGARDS TO THE ENVIRONMENTAL CONDITION OF THIS SITE.


THIS DRAWING IS NOT TO BE SCALED. ALL ARCHITECTURAL SYMBOLS INDICATED ON THIS DRAWING ARE GRAPHIC REPRESENTATIONS ONLY.

CONDITIONS FOR ELECTRONIC INFORMATION TRANSFER:


ELECTRONIC INFORMATION IS SUPPLIED TO THE OTHER ASSOCIATED FIRMS TO ASSIST THEM IN THE EXECUTION OF THEIR WORK/REVIEW. THE RECIPIENT FIRMS MUST DETERMINE THE COMPLETENESS, APPROPRIATENESS, RELEVANCE OF THE INFORMATION IN RESPECT TO THEIR PARTICULAR RESPONSIBILITY.

GRAZIANI-CORAZZA ARCHITECTS INC. SHALL NOT BE RESPONSIBLE FOR:  
 1. ERRORS, OMISSIONS, INCOMPLETENESS DUE TO LOSS OF INFORMATION IN WHOLE OR PART WHEN INFORMATION IS TRANSFERRED.  
 2. TRANSMISSION OF ANY VIRUS OR DAMAGE TO THE RECEIVING ELECTRONIC SYSTEM WHEN INFORMATION IS TRANSFERRED.

- |                 |                         |    |
|-----------------|-------------------------|----|
| 01. FEB.03.2023 | issued for ZBA + OPA    | BG |
| 02. JUL.07.2023 | re-issued for ZBA + OPA | BG |
| 03. SEP.27.2023 | re-issued for ZBA + OPA | BG |

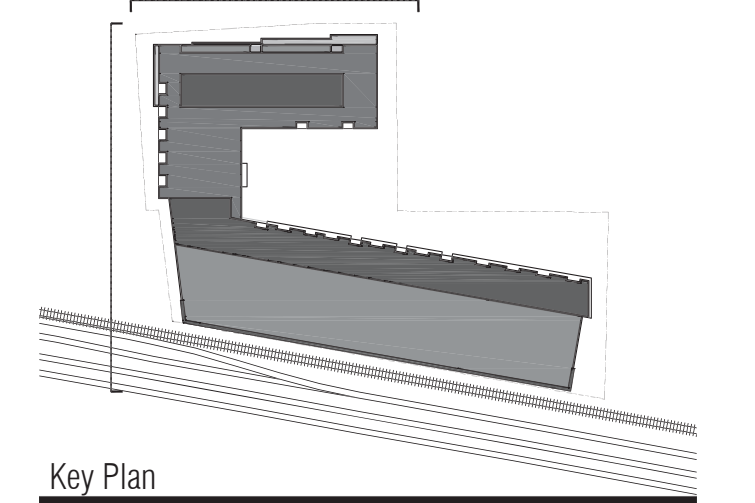

QUEEN STREET ELEVATION 1  
 1:200 A401

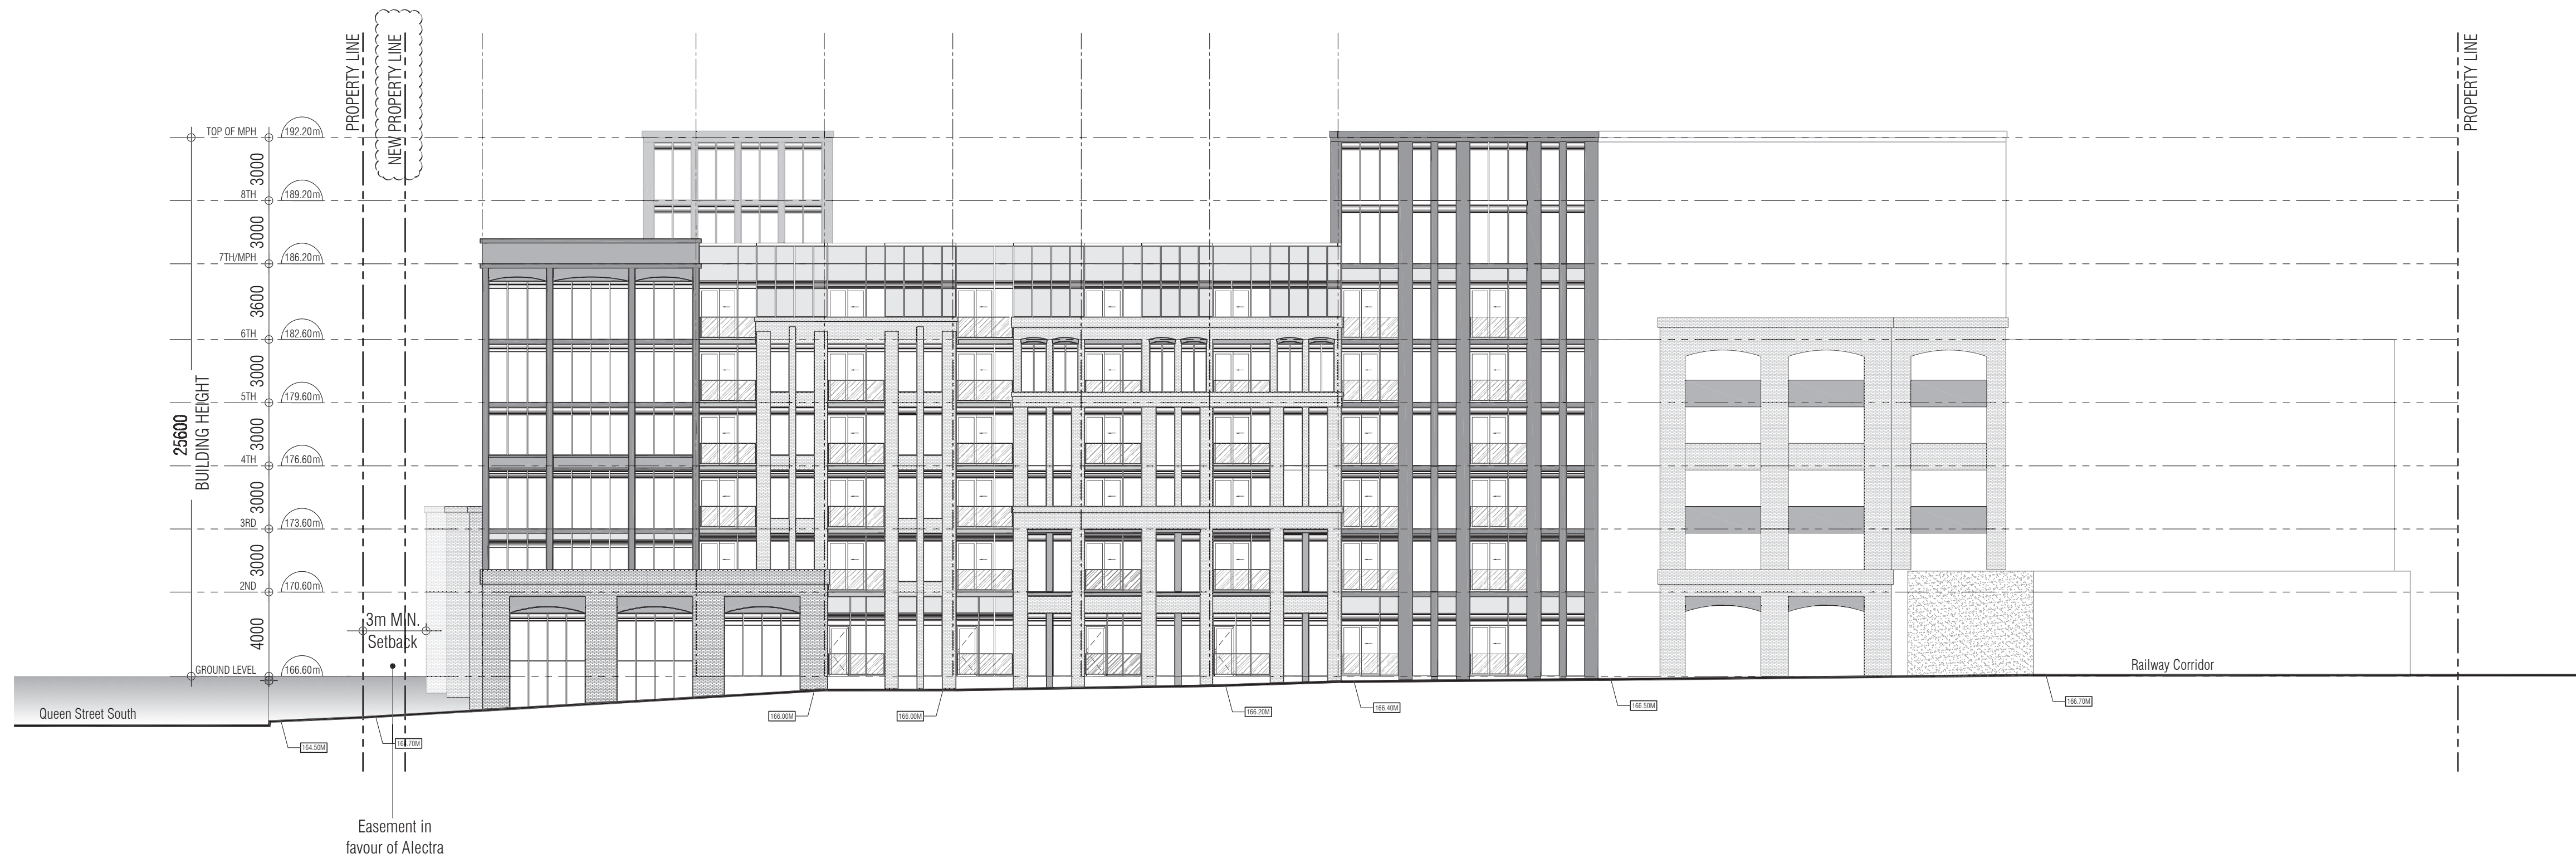

BRITANNIA STREET ELEVATION 2  
 1:200 A401

issued for revisions

**GRAZIANI CORAZZA ARCHITECTS**  
 BERARDO E. GRAZIANI LICENCE 4684  
 8400 JANE STREET, BUILDING D-SUITE 300 CONCORD, ONTARIO L4K 4L8  
 T: 905.759.2891 F: 905.759.2844 WWW.GC-ARCHITECTS.COM

Mixed-Use  
**Queen+Britannia**  
 OZ/OPA 21-14 W11  
 6,10,12 Queen Street South, 16 James Street & 2 William Street  
 Mississauga Ontario

PROJECT ARCHITECT: B. Graziani  
 ASSISTANT DESIGNER: C. Kotva  
 DRAWN BY: S.P.  
 CHECKED BY: G. COLANGELO / D. BIASE  
 PLOT DATE: OCT.05.2023  
 JOB #: 2045.22

**BUILDING ELEVATIONS**

1:200 A401