
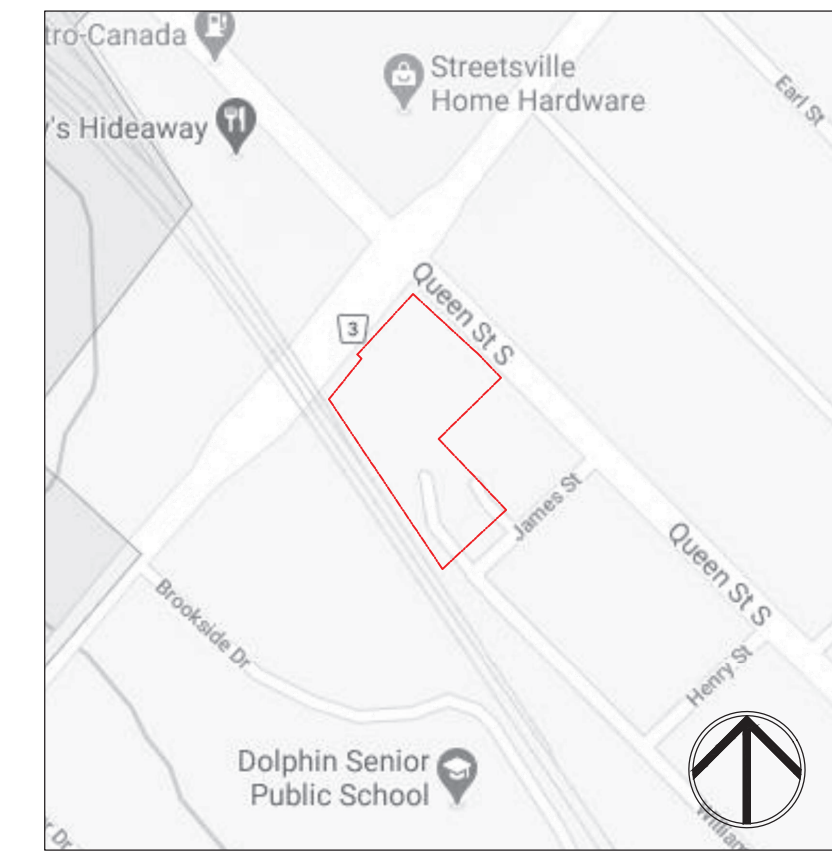


Suggested Plant Material List


KEY	QNTY	BOTANICAL NAME	COMMON NAME	HTICAL	SPREAD	ROOT	DROUGHT TOLERANT	NATIVE	REMARKS
DECIDUOUS TREES									
AG	1	Acer glabrum	Amur Maple	70 mm	B.&B.	Yes	Yes	Yes	Tree Form
AF	1	Acer x freemanii 'Jefferson'	Jefferson Freeman Maple	70 mm	B.&B.	Yes	Yes	Yes	Tree Form
LTP	1	Liriodendron tulipifera	Tulip Tree	70 mm	cream	B.&B.	Yes	Yes	Full Form
PT	1	Populus tremuloides	Trembling Aspen	70 mm	B.&B.	No	Yes	Yes	Full Form
QAL	1	Quercus alba	White Oak	70 mm	B.&B.	Yes	Yes	Yes	Full Form
QRB	1	Quercus rubra	Red Oak	70 mm	B.&B.	Yes	Yes	Yes	Full Form
SRE	1	Syringa reticulata 'Invy Silk'	Invy Silk Tree Lilac	70 mm	B.&B.	No	No	No	Full Form
DECIDUOUS SHRUBS									
OW	1	Cornus sericea 'Yakley'	Kelley Red Osier Dogwood	60 cm	C.C.	Yes	Yes	Yes	Full Form
EP	1	Eucymia fortunei 'Sarcosa'	Sarcosa Eucymia	60 cm	C.C.	Yes	No	No	Full Form
HPO	1	Hydrangea quercifolia 'Oak leaf'	Oak leaf Hydrangea	60 cm	C.C.	No	No	No	Full Form
PO	1	Physocarpus opulifolius 'Diablo'	Diablo Purpleleaf Ninebark	80 cm	C.C.	Yes	Yes	Yes	Full Form
SL	1	Spiraea japonica 'Little Princess'	Dwarf Red Spiraea	60 cm	C.C.	Yes	Yes	Yes	Full Form
SMP	1	Syringa meyeri 'Prulbin'	Purple Dwarf Korean Lilac	60 cm	C.C.	Yes	No	No	Full Form
VIC	1	Viburnum trilobum 'Compactum'	Compact High Bush-Cranberry	70 cm	C.C.	Yes	Yes	Yes	Full Form
WT	1	Weigela florida 'Tamp'	Yongo Weigela	60 cm	C.C.	No	No	No	Full Form

KEY	QNTY	BOTANICAL NAME	COMMON NAME	HTICAL	SPREAD	ROOT	DROUGHT TOLERANT	NATIVE	REMARKS
SPERMATOPHYTES									
ACB	1	Amelanchier canadensis 'Ballerina'	Ballerina Serviceberry	200 cm	B.&B.	Yes	Yes	Yes	Multi Stem
CONIFEROUS SHRUBS									
JCC	1	Juniper chinensis 'Gold Coast'	Gold Coast Juniper	70 cm	C.G.	Yes	No	No	Full Form
TCF	1	Taxus cuspidata 'Fairview'	Fairview Yew	65 cm	C.G.	Yes	No	No	Full Form
ORNAMENTAL GRASSES									
CAC	1	Calamagrostis acutiflora 'Karl Foerster'	Karl Foerster Feather Reed Grass			5 Gal.	Yes	No	Full Form
DEC	1	Deschampsia cespitosa	Tufted Hairgrass			2 Gal.	Yes	Yes	Full Form
FAC	1	Festuca ovina 'Yameli'	Hemlock Dwarf Fountain Grass			2 Gal.	Yes	No	Full Form
PERENNIALS									
GW	1	Geranium sanguineum 'Abu'	White Hardy Geranium			2 Gal.	No	No	White Flowers
NIS	1	Nemophila 'Joan Senior'	Joan Senior (white) Daylilies			2 Gal.	Yes	No	Full Form
PLS	1	Perovskia atriplicifolia 'Little Spire'	Little Spire Russian Sage			2 Gal.	Yes	No	Full Form
SAM	1	Salvia x sylvestris 'May Night'	May Night Salvia			2 Gal.	Yes	No	Full Form

Legend

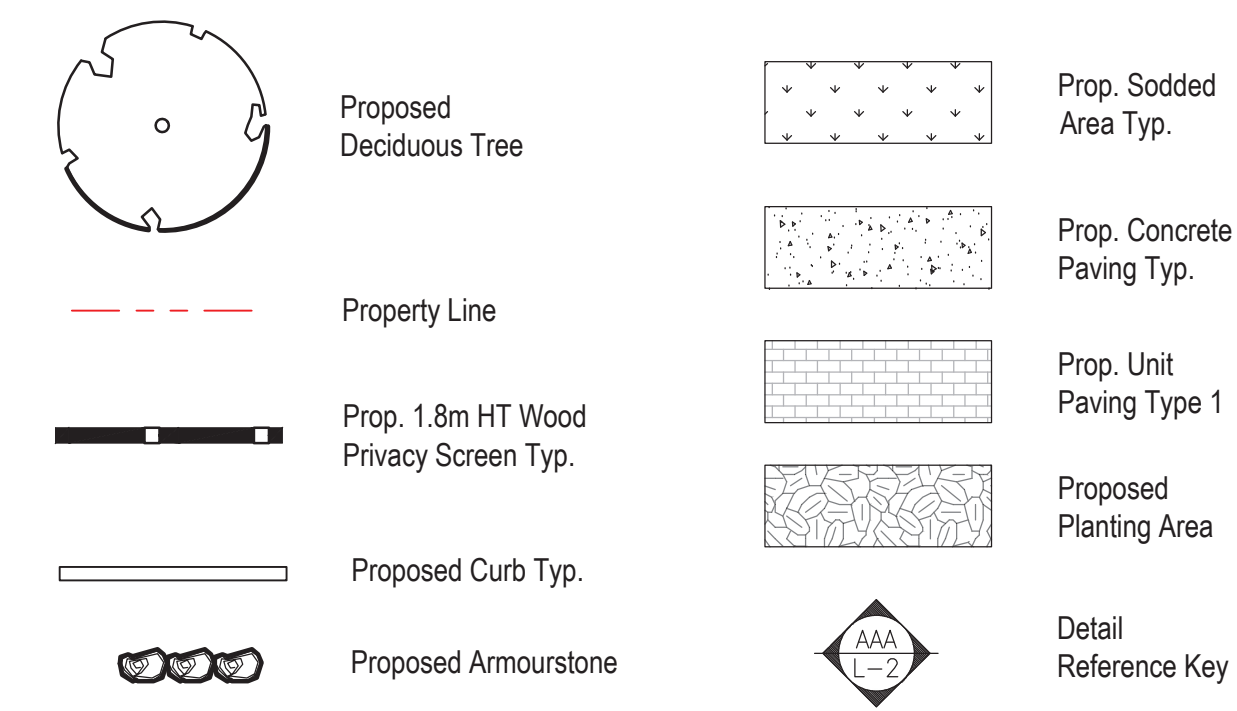

Key Map

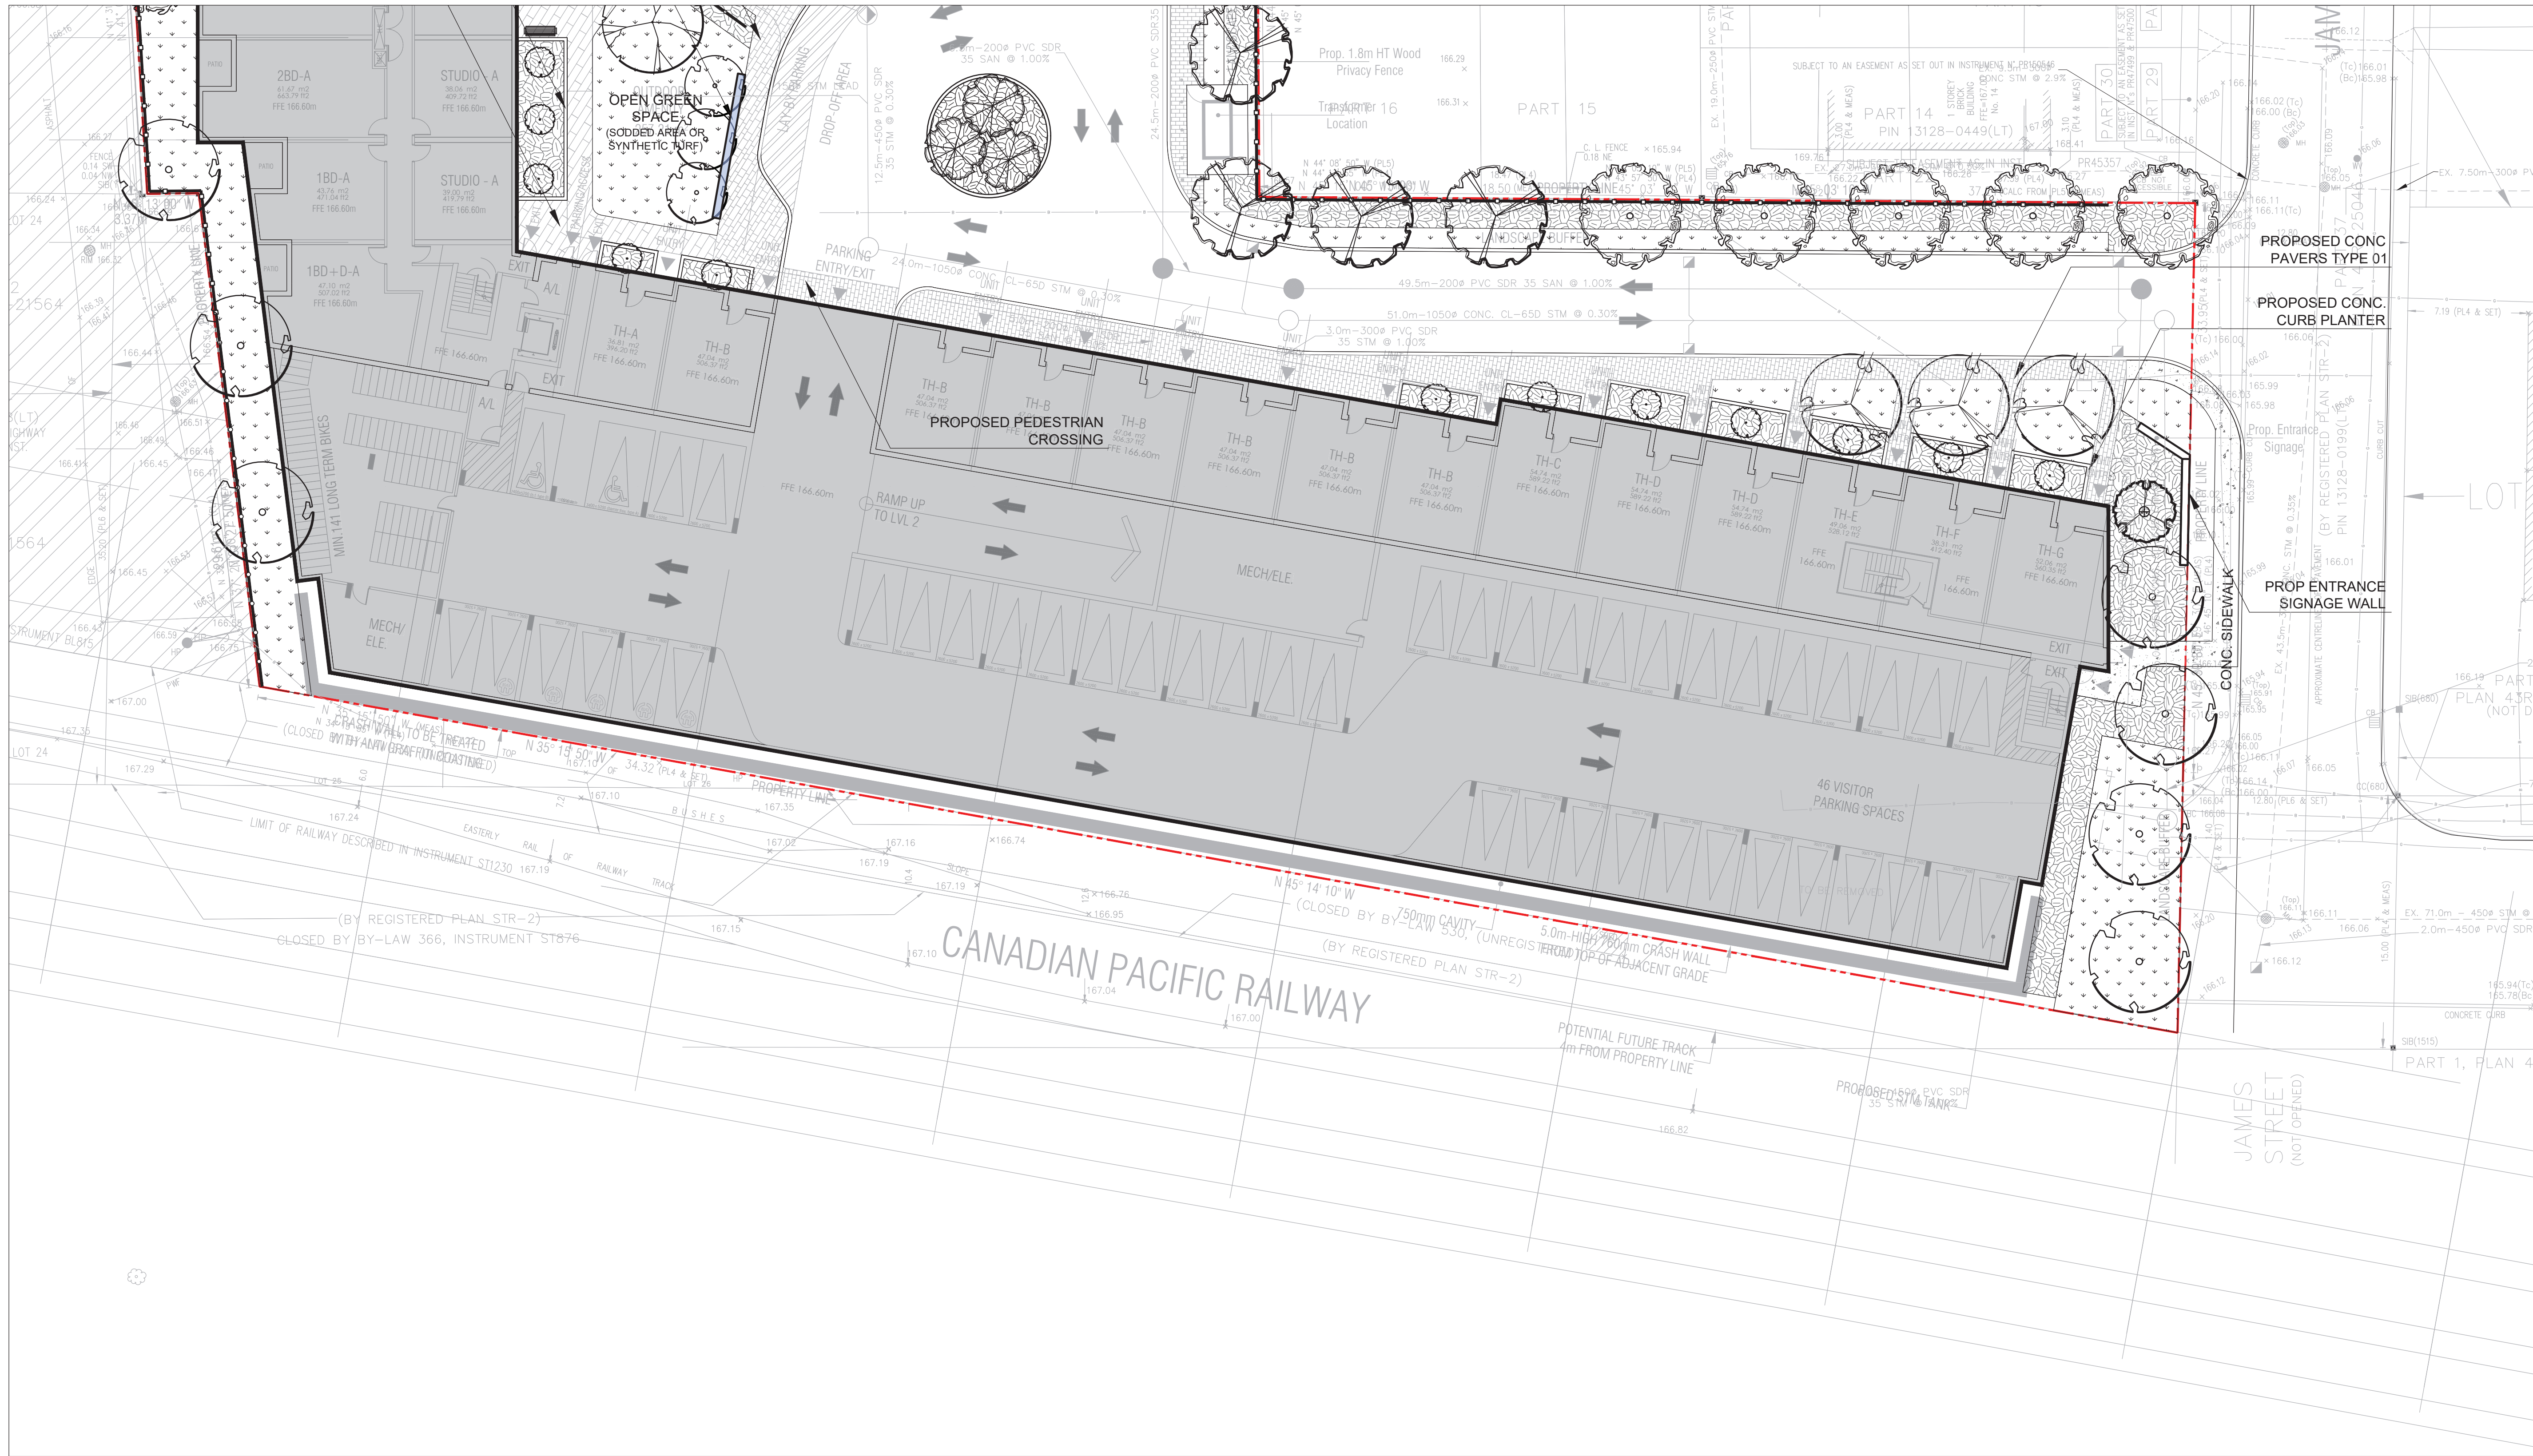

msla
MARTON SMITH LANDSCAPE ARCHITECTS
 170 The Donway W Suite 206
 Toronto, Ontario, Canada. M3C 2G3
 tel. 416.492.9966 | email: info@msla.ca

Architect:

Client/Owner:

CITY PARK (STREETSVILLE) INC.


Municipality:



FILE NO: OZ/OPA 21-14 W11

07	Reissued for ZBA	09/19/23
06	Reissued for ZBA	07/05/23
05	Issued for ZBA	01/16/22
04	Issued for Review	12/19/21
03	Issued for Submission	07/30/21
02	Issued for Review	06/25/21
01	Issued for Review	04/20/21
No.	Revision	Date

North: Stamp:

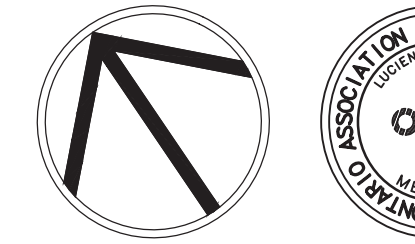

Project:
Proposed Residential Development
 Queen St. S. & Brianna Rd.
 Mississauga, Ontario

Scale: **1:200** Date: **Jan 2021**

Drawn By: **S.P.** Checked By: **L.M.**

Drawing Title:
Landscape Enlargement B

Project No. **20100** Sheet No. **L2-02**

All information contained in these plans shall be checked by the contractor. All discrepancies shall be reported to the Landscape Architect (L.A.) before commencing with construction. All drawings have copyright and shall remain the property of the Landscape Architect. Copying or any reproduction in part or whole that only be permitted with written consent of L.A. Drawings shall not be used for construction unless marked & SIGNED.
 NOTE FOR ANY AND ALL GRADING INFORMATION REFER TO SITE GRADING ENGINEERING DRAWINGS. NO SLOPES ARE TO EXCEED 3:1. PROPERTY LINES AND SETBACKS MUST BE COVERED BY CONTRACTOR PRIOR TO CONSTRUCTION. ANY AND ALL RETAINING WALLS MUST BE APPROVED BY STRUCTURAL ENGINEER PRIOR TO CONSTRUCTION.
 DO NOT SCALE DRAWINGS • PRELIMINARY NOT FOR CONSTRUCTION • THESE DRAWINGS ARE NOT TO BE USED FOR CONSTRUCTION UNTIL COUNTERSIGNED BY L.A. ARCHITECT • SIGNED DATE