


3115 Hurontario Street Redevelopment Per Drawings Submitted for MZDP Oct 18, 2022

No.	Date	Description	ISSUED
1	2023.08.16	ISSUED FOR RE-ZONING RESUBMISSION	

Building 4

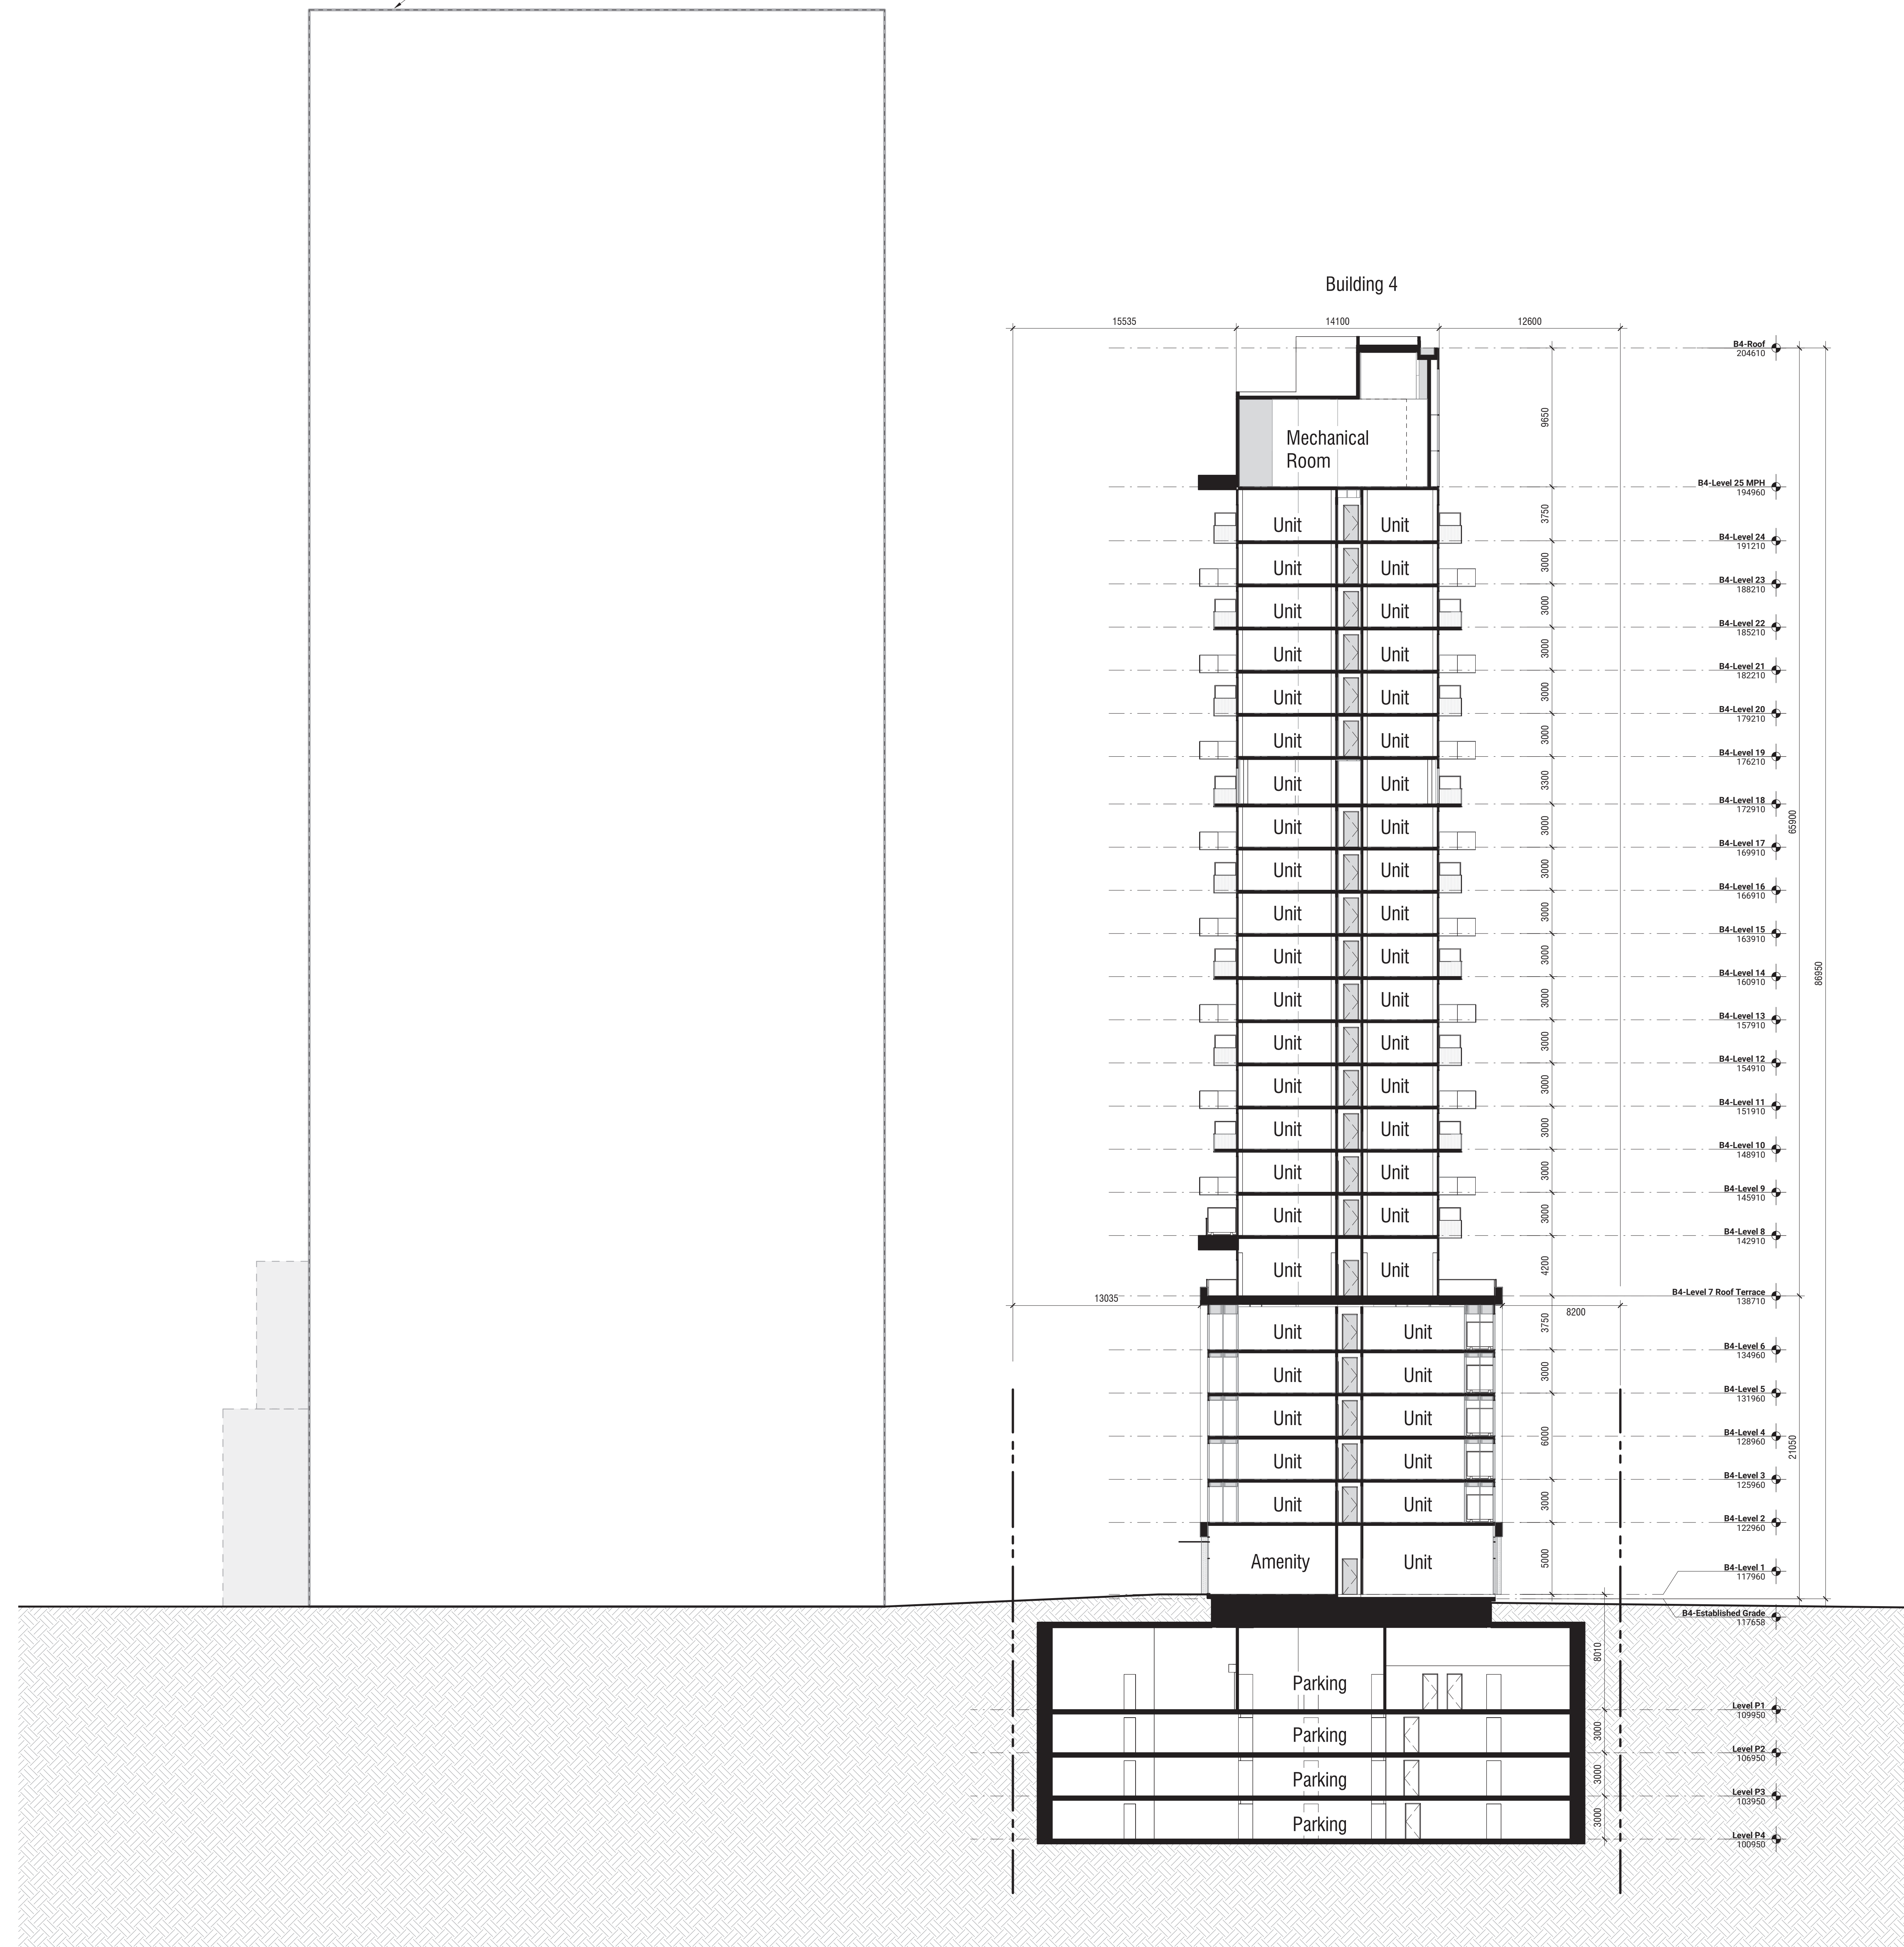

Contractor Must Check & Verify all Dimensions on the Job.
Do Not Scale Drawings.
All Drawings, Specifications and Related Documents are the Copyright Property of the Architect and Shall be the Sole Property of the Architect. No Part of these Drawings, Specifications and Related Documents may be reproduced or transmitted in any form or by any means without the written permission of the Architect.
This Drawing is Not to be Used for Construction Until Signed by the Architect.

3085 Hurontario Street
Mississauga, ON L5A 2G9
201016

BUILDING SECTION THROUGH
BUILDING 4 LOOKING WEST
1:200

A404