


No.	Date	Description	ISSUED
1	2023.08.16	ISSUED FOR RE-ZONING RESUBMISSION	

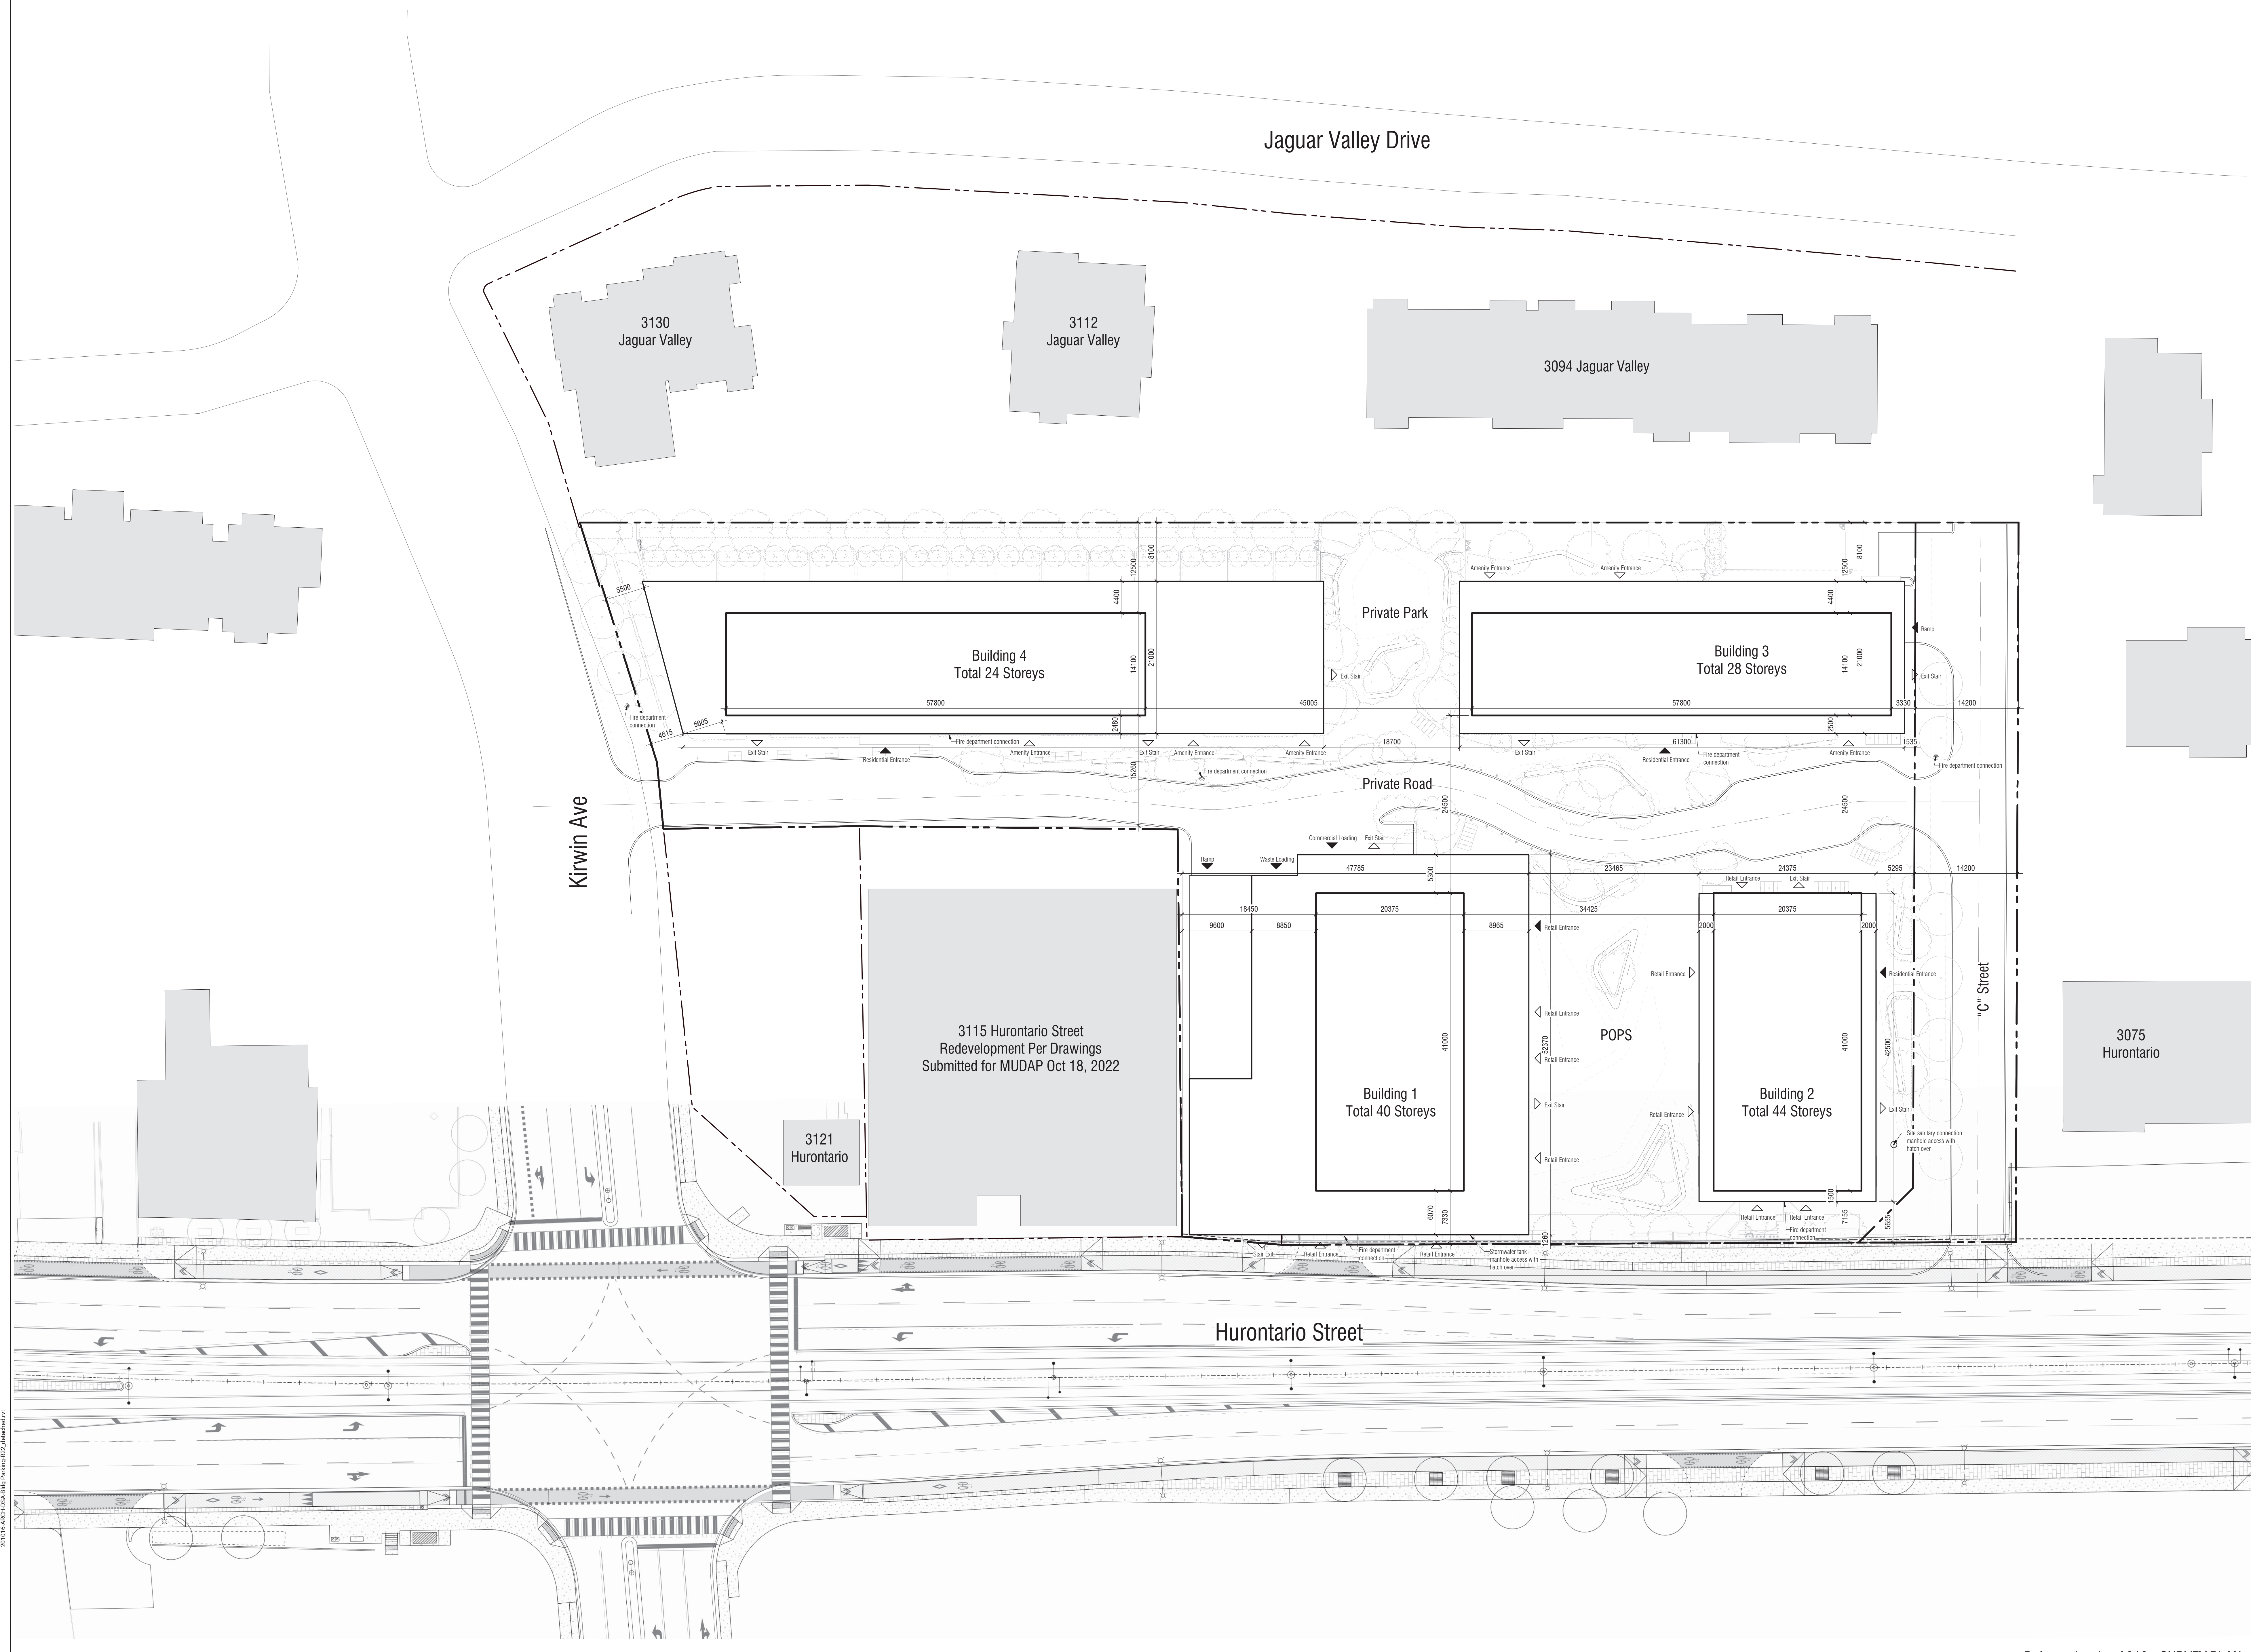

201116-ARCH-1024-1024-1024-1024-1024-1024

NOT FOR CONSTRUCTION

Contractor Must Check & Verify all Dimensions on the Job.
Do Not Scale Drawings.
All Drawings, Specifications and Related Documents are the Copyright Property of the Architect and Shall be the Sole Property of the Architect. No Part of This Drawing or Any Part of the Information Contained Herein may be Reproduced, Copied, Distributed, or otherwise disclosed in any form or by any means without the Written permission of the Architect.
This Drawing is Not to be Used for Construction Until Signed by the Architect.

Refer to drawing A010 - SURVEY PLAN

3085 Hurontario Street
Mississauga, ON L5A 2G9
201016