
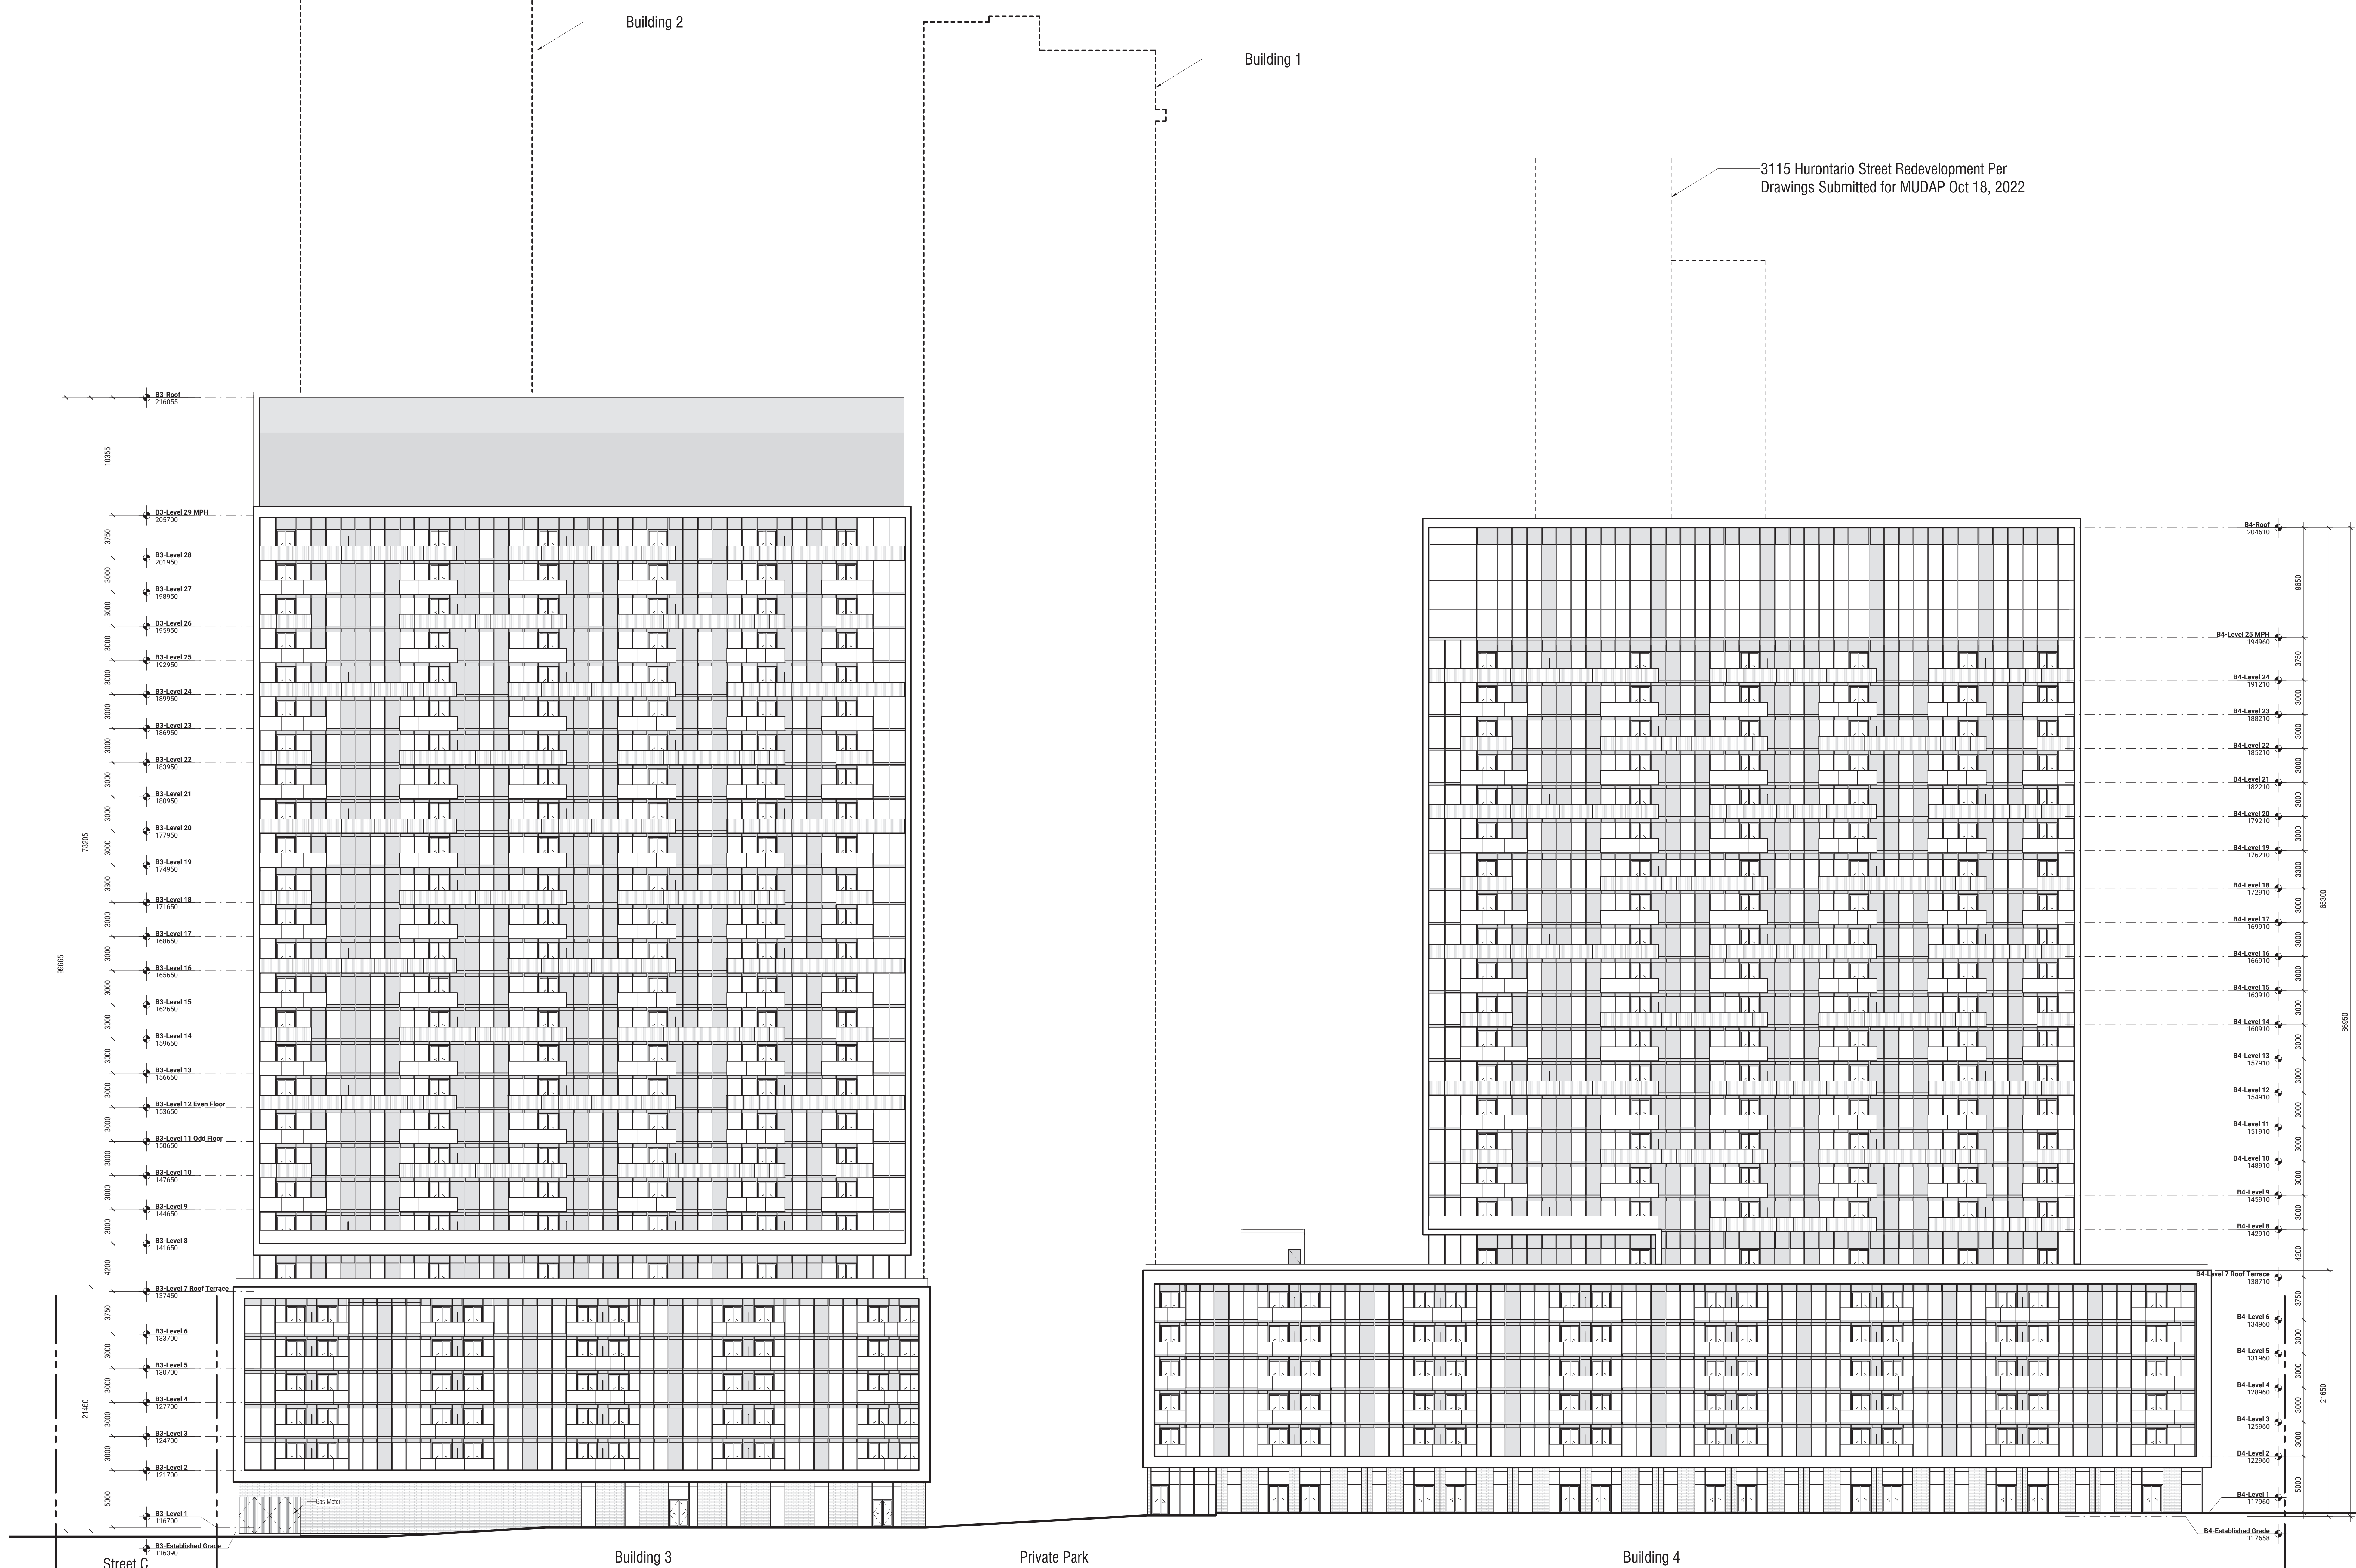


ISSUED  
No. 1 Date 2023.08.16 Description ISSUED FOR RE-ZONING RESUBMISSION

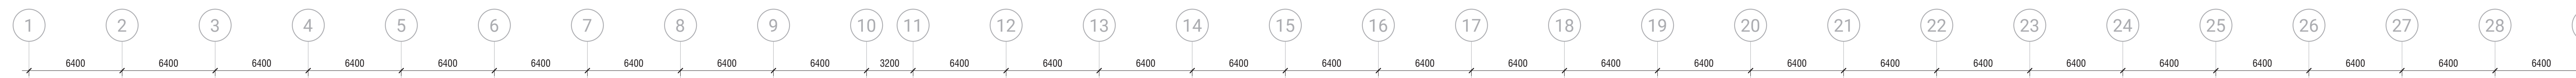

Street C

Building 3

Private Park

Building 4

B4-Established Grade 117658

2023/08/16 10:54 AM [unintelligible]

Contractor Must Check & Verify all Dimensions on the Job.  
Do Not Scale Drawings.  
All Drawings, Specifications and Related Documents are the Copyright Property of the Architect and Shall be Returned Upon Request. Preparation of Drawings, Specifications and Related Documents is For a Single Project. Without the Written permission of the Architect.  
This Drawing is Not to be Used for Construction Until Signed by the Architect.