

CONTRACTOR SHALL CHECK ALL DIMENSIONS ON THE WORK AND REPORT ANY DISCREPANCY TO THE LANDSCAPE ARCHITECT BEFORE PROCEEDING. ALL DRAWINGS AND SPECIFICATIONS ARE THE PROPERTY OF THE LANDSCAPE ARCHITECT AND MUST BE RETURNED AT THE COMPLETION OF THE WORK. THIS DRAWING IS NOT TO BE USED FOR CONSTRUCTION UNTIL SIGNED BY THE LANDSCAPE ARCHITECT.



EP 1793 Bistro chair

**SPECIFICATIONS**  
 Frame: 3mm (1/8"), 5mm (3/16"), 6mm (1/4"), 10mm (3/8") steel laser cuts  
 Finish: Zinc rich primer and polyester powder coated

Length : 582mm (23") Depth : 455mm (18") Height : 853mm (33 1/2") Weight : 20 kg (45 lbs)

**OPTIONS**  
 WA Without anchoring plates (For restricted areas only)

This chair must be anchored.  
 Our warranty applies when our product is properly installed and anchored.

**CONCRETE SLABS AND ANCHORS**

7005 1 slab 610mm X 610mm X 152mm (24" X 24" X 6")  
 QS 4 stainless steel kwik bolts  
 QAV 4 drop-in anchors with stainless steel theftproof bolts



EP 2793 Bistro table

**SPECIFICATIONS**  
 Frame : 6mm (1/4") aluminum laser cuts and Ø60mm (2 3/8") aluminum tube  
 Finish : Polyester powder coat

**OPTIONS**  
 S Self-standing version  
 Dia.: 914mm (36") Height : 762mm (30") Weight : 14 kg (30 lbs)

This table must be anchored.  
 Our warranty applies when our product is properly installed and anchored.

**CONCRETE SLABS AND ANCHORS**

7003 1 slab 914mm X 914mm X 152mm (36" X 36" X 6")  
 QS 4 stainless steel kwik bolts  
 QAV 4 drop-in anchors with stainless steel theftproof bolts



EP 2630 Picnic table

**SPECIFICATIONS**  
 Frame: Flats and plates made of welded steel  
 Straps: Steel flats and steel angles  
 Brace: Steel tube  
 Finish: Zinc rich primer and polyester powder coated  
 Planks: 25mm X 152mm (1" X 6") with steel reinforcements  
 Fasteners: Stainless steel

**COVERING**  
 JAT Jatoba  
 IPE Ipe  
 HWA Select hardwood


**OPTIONS**  
 HAND Table top extended to 95 1/2" for wheelchair access  
 PARASOL Modified for parasol

Depth: 1481mm (58 1/4") Length: 1803mm (71") Height: 762mm (30") Weight: 125 kg (275 lbs)

This table must be anchored.  
 Our warranty applies when our product is properly assembled and anchored.

**CONCRETE SLABS AND ANCHORS**

7007 2 slabs 305mm X 1445mm X 152mm (12" X 57" X 6")  
 QS 4 stainless steel kwik bolts  
 QAV 4 drop-in anchors with stainless steel theftproof bolts

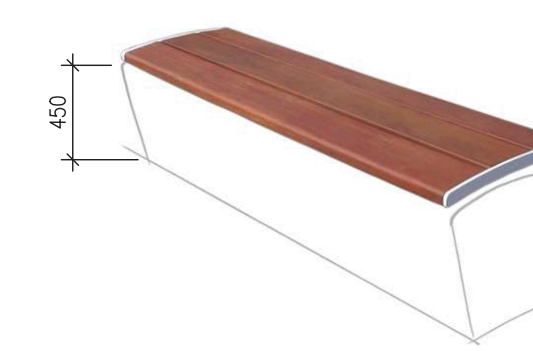

EP 1901 Bench without backrest

**SPECIFICATIONS**  
 Frame: 8mm (5/16") and 10mm (3/8") steel flats  
 Supports: 6mm (1/4") steel flats and 3mm (1/8") steel plates to be anchored on a concrete or granite base. \*Base not included  
 Finish: Hot-dipped galvanized and polyester powder coated  
 Slats: IPE/JAT 38mm X 138mm (1 1/2" X 5 7/16")  
 Fasteners: 6mm (1/4") and 10mm (3/8") theftproof stainless steel bolts

**COVERING**  
 JAT Jatoba  
 IPE Ipe

Depth: 432mm (17") Length: 1499mm (59") Height: 94mm (3 3/4") Weight: 50 kg (110 lb)

\*Concrete or granite base non included

This bench must be anchored.  
 Our warranty applies when our product is properly installed and anchored.

Confidential information contained herein is the property of Equiparc. Intended use is limited to professionals specifying Equiparc's products and their direct clients. All information is not to be copied or disclosed to others without the written consent of Equiparc. All rights reserved - Equiparc Manufacture d'Equipement de Parc  
 T: 1 800 363 9264 www.equiparc.com 1001, rue James-Brodie  
 F: 1 866 346 2538 info@equiparc.com Saint-Jean-sur-Richelieu, QC Canada J2X 0C1

Confidential information contained herein is the property of Equiparc. Intended use is limited to professionals specifying Equiparc's products and their direct clients. All information is not to be copied or disclosed to others without the written consent of Equiparc. All rights reserved - Equiparc Manufacture d'Equipement de Parc  
 T: 1 800 363 9264 www.equiparc.com 1001, rue James-Brodie  
 F: 1 866 346 2538 info@equiparc.com Saint-Jean-sur-Richelieu, QC Canada J2X 0C1

Confidential information contained herein is the property of Equiparc. Intended use is limited to professionals specifying Equiparc's products and their direct clients. All information is not to be copied or disclosed to others without the written consent of Equiparc. All rights reserved - Equiparc Manufacture d'Equipement de Parc  
 T: 1 800 363 9264 www.equiparc.com 1001, rue James-Brodie  
 F: 1 866 346 2538 info@equiparc.com Saint-Jean-sur-Richelieu, QC Canada J2X 0C1

Confidential information contained herein is the property of Equiparc. Intended use is limited to professionals specifying Equiparc's products and their direct clients. All information is not to be copied or disclosed to others without the written consent of Equiparc. All rights reserved - Equiparc Manufacture d'Equipement de Parc Inc.  
 DESIGN DURABILITY EXPERTISE 1001 James-Brodie Street, Saint-Jean-sur-Richelieu, Québec (J2X 0C1) Canada  
 Tel: 450 340 1982 Fax: 1 800 363 9264  
 info@equiparc.com | equiparc.com

1 BISTRO CHAIR & TABLE  
 N.T.S.

2 PICNIC TABLE  
 N.T.S.

3 BENCH ON CONCRETE SEATWALL - EQUIPARC  
 N.T.S.



EP 5990 Bike rack

**SPECIFICATIONS**  
 Frame: Aluminum components  
 Finish: Polyester powder coated  
 Foot support (UG): Hot-dipped galvanized steel flat

**AVAILABLE**  
 5990-AG Surface mount  
 5990-UG Inground mount

Depth : 300mm (11 3/4") Length : 200mm (7 7/8") Height : 825mm (32 1/2") Weight : 20 kg (45 lb)

This bike rack must be anchored.  
 Our warranty applies when our product is properly assembled and anchored.

**CONCRETE SLABS AND ANCHORS**


7005 1 slab 610mm X 610mm X 152mm (24" X 24" X 6")  
 7016 1 slab Ø 610mm X 203mm (24" X 8")  
 QS 4 stainless steel kwik bolts  
 QAV 4 drop-in anchors with stainless steel theftproof bolts

Confidential information contained herein is the property of Equiparc. Intended use is limited to professionals specifying Equiparc's products and their direct clients. All information is not to be copied or disclosed to others without the written consent of Equiparc. All rights reserved - Equiparc Manufacture d'Equipement de Parc  
 T: 1 800 363 9264 www.equiparc.com 1001, rue James-Brodie  
 F: 1 866 346 2538 info@equiparc.com Saint-Jean-sur-Richelieu, QC Canada J2X 0C1

4 BIKE RACK - EQUIPARC EP 5990  
 N.T.S.



5 CONCRETE PAVING  
 1:10

6 CONCRETE UNIT PAVING  
 1:10

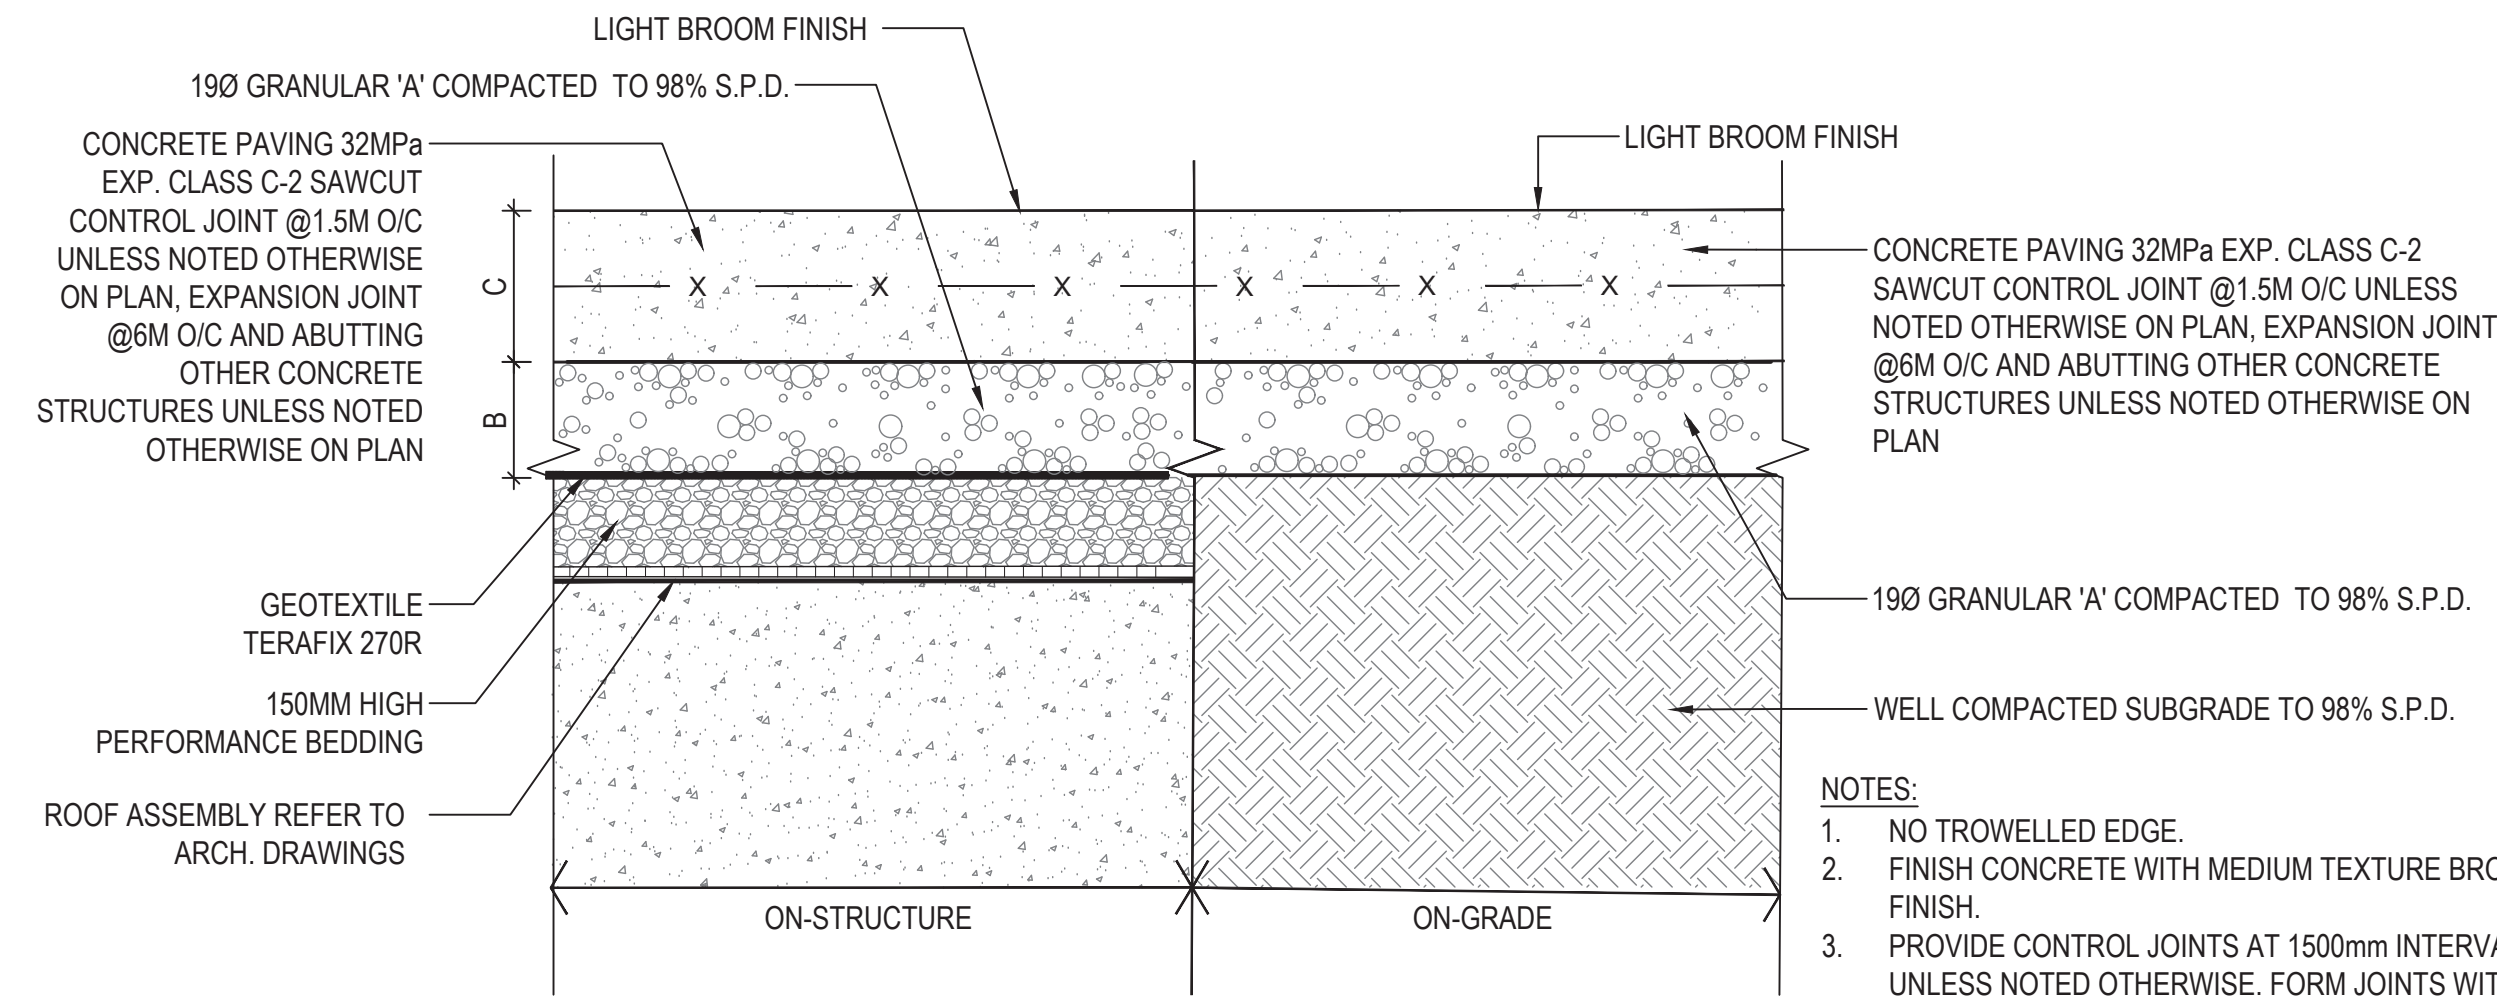

**NOTE:**  
 C = 150mm min. (PEDESTRIAN)  
 C = 180mm min. (VEHICULAR)

- NOTES:**
1. NO TROWELLED EDGE.
  2. FINISH CONCRETE WITH MEDIUM TEXTURE BROOM FINISH.
  3. PROVIDE CONTROL JOINTS AT 1500mm INTERVALS UNLESS NOTED OTHERWISE. FORM JOINTS WITH A DOUBLE EDGER IN FRESH CONCRETE, THEN SAW CUT TO A DEPTH OF 45mm.
  4. PROVIDE EXPANSION JOINTS AT SPACING ± 6000mm MAX.

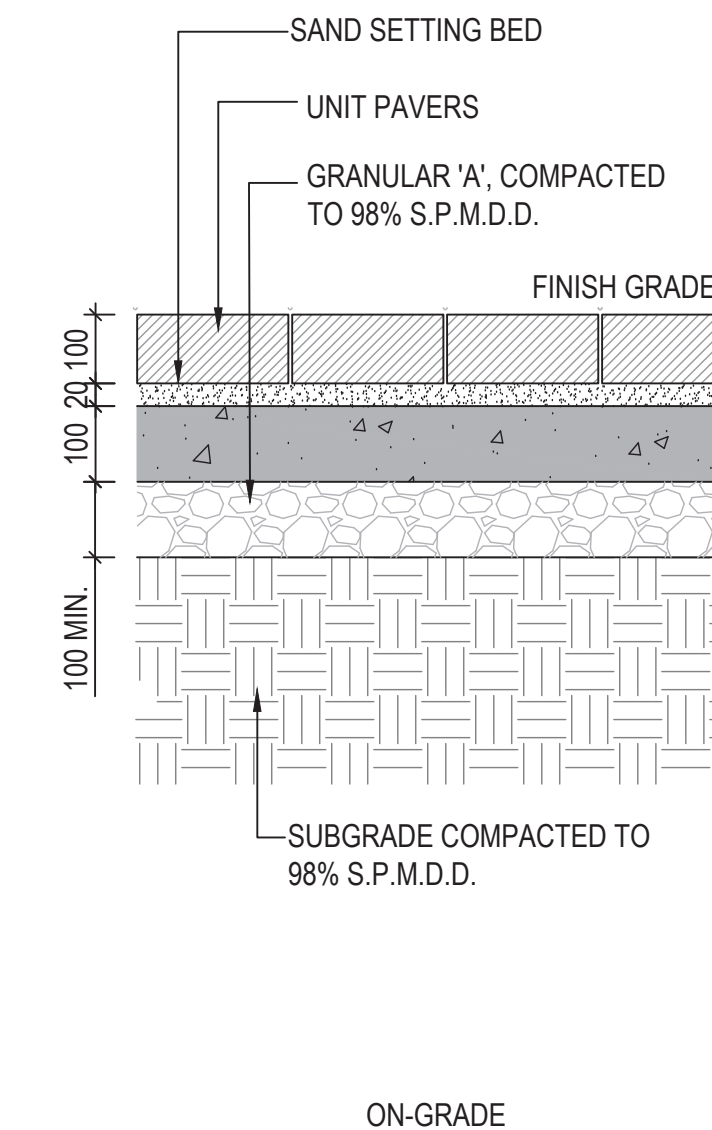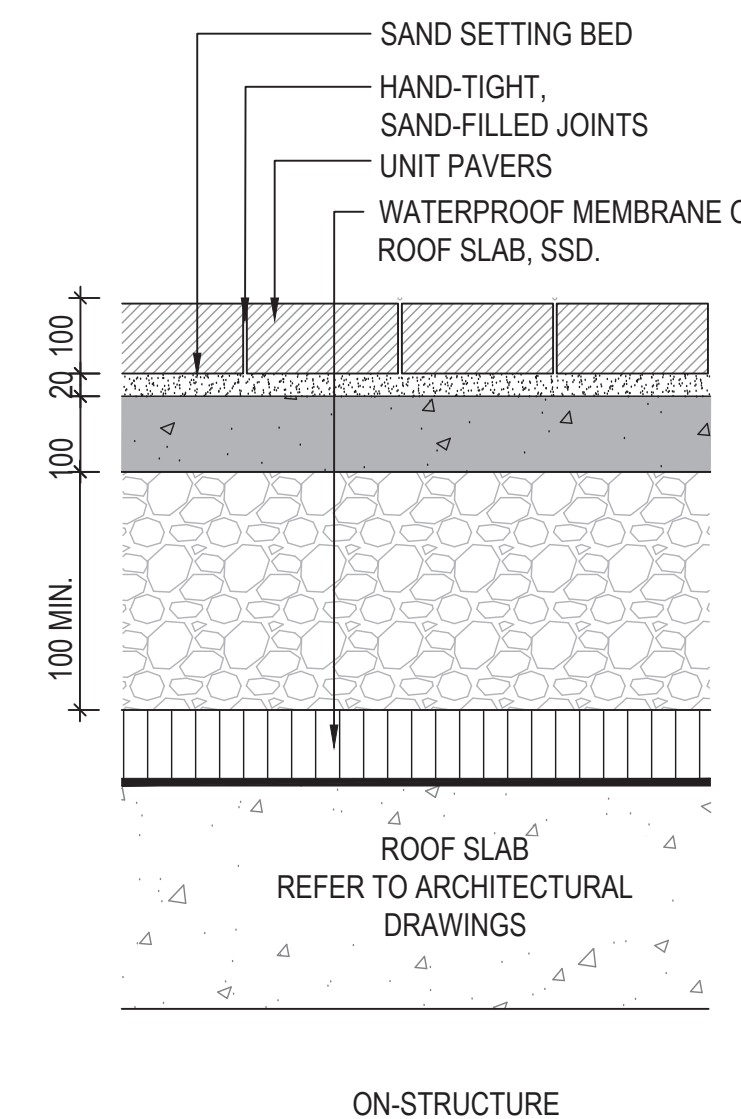

REVISIONS		
No.	Description	Date
2	Issued for OPA/ZBA 2nd Submission	Aug. 04/23
1	Issued for ZBA	Jul. 07/21

CITY APPROVAL STAMP



**NAK**  
 design strategies  
 421 RONCESVALLES AVENUE, TORONTO, ON M8R 2N1 CANADA  
 T 416.340.8700 F 416.340.7100 NAKDESIGNSTRATEGIES.COM

**PROJECT**  
 3085 Hurontario Street  
 Mississauga, Ontario

**OWNER**  
 Equity Three Holdings Inc.

**TITLE**  
 LANDSCAPE DETAILS

**DATE:** Jul 21/23  
**SCALE:** AS SHOWN  
**DRAWN:** ZZ  
**CHECKED:** TL  
**JOB NO.:** 23-069

**SHEET**  
**L501**