


No.	Date	Description	ISSUED
1	2023.08.16	ISSUED FOR RE-ZONING RESUBMISSION	

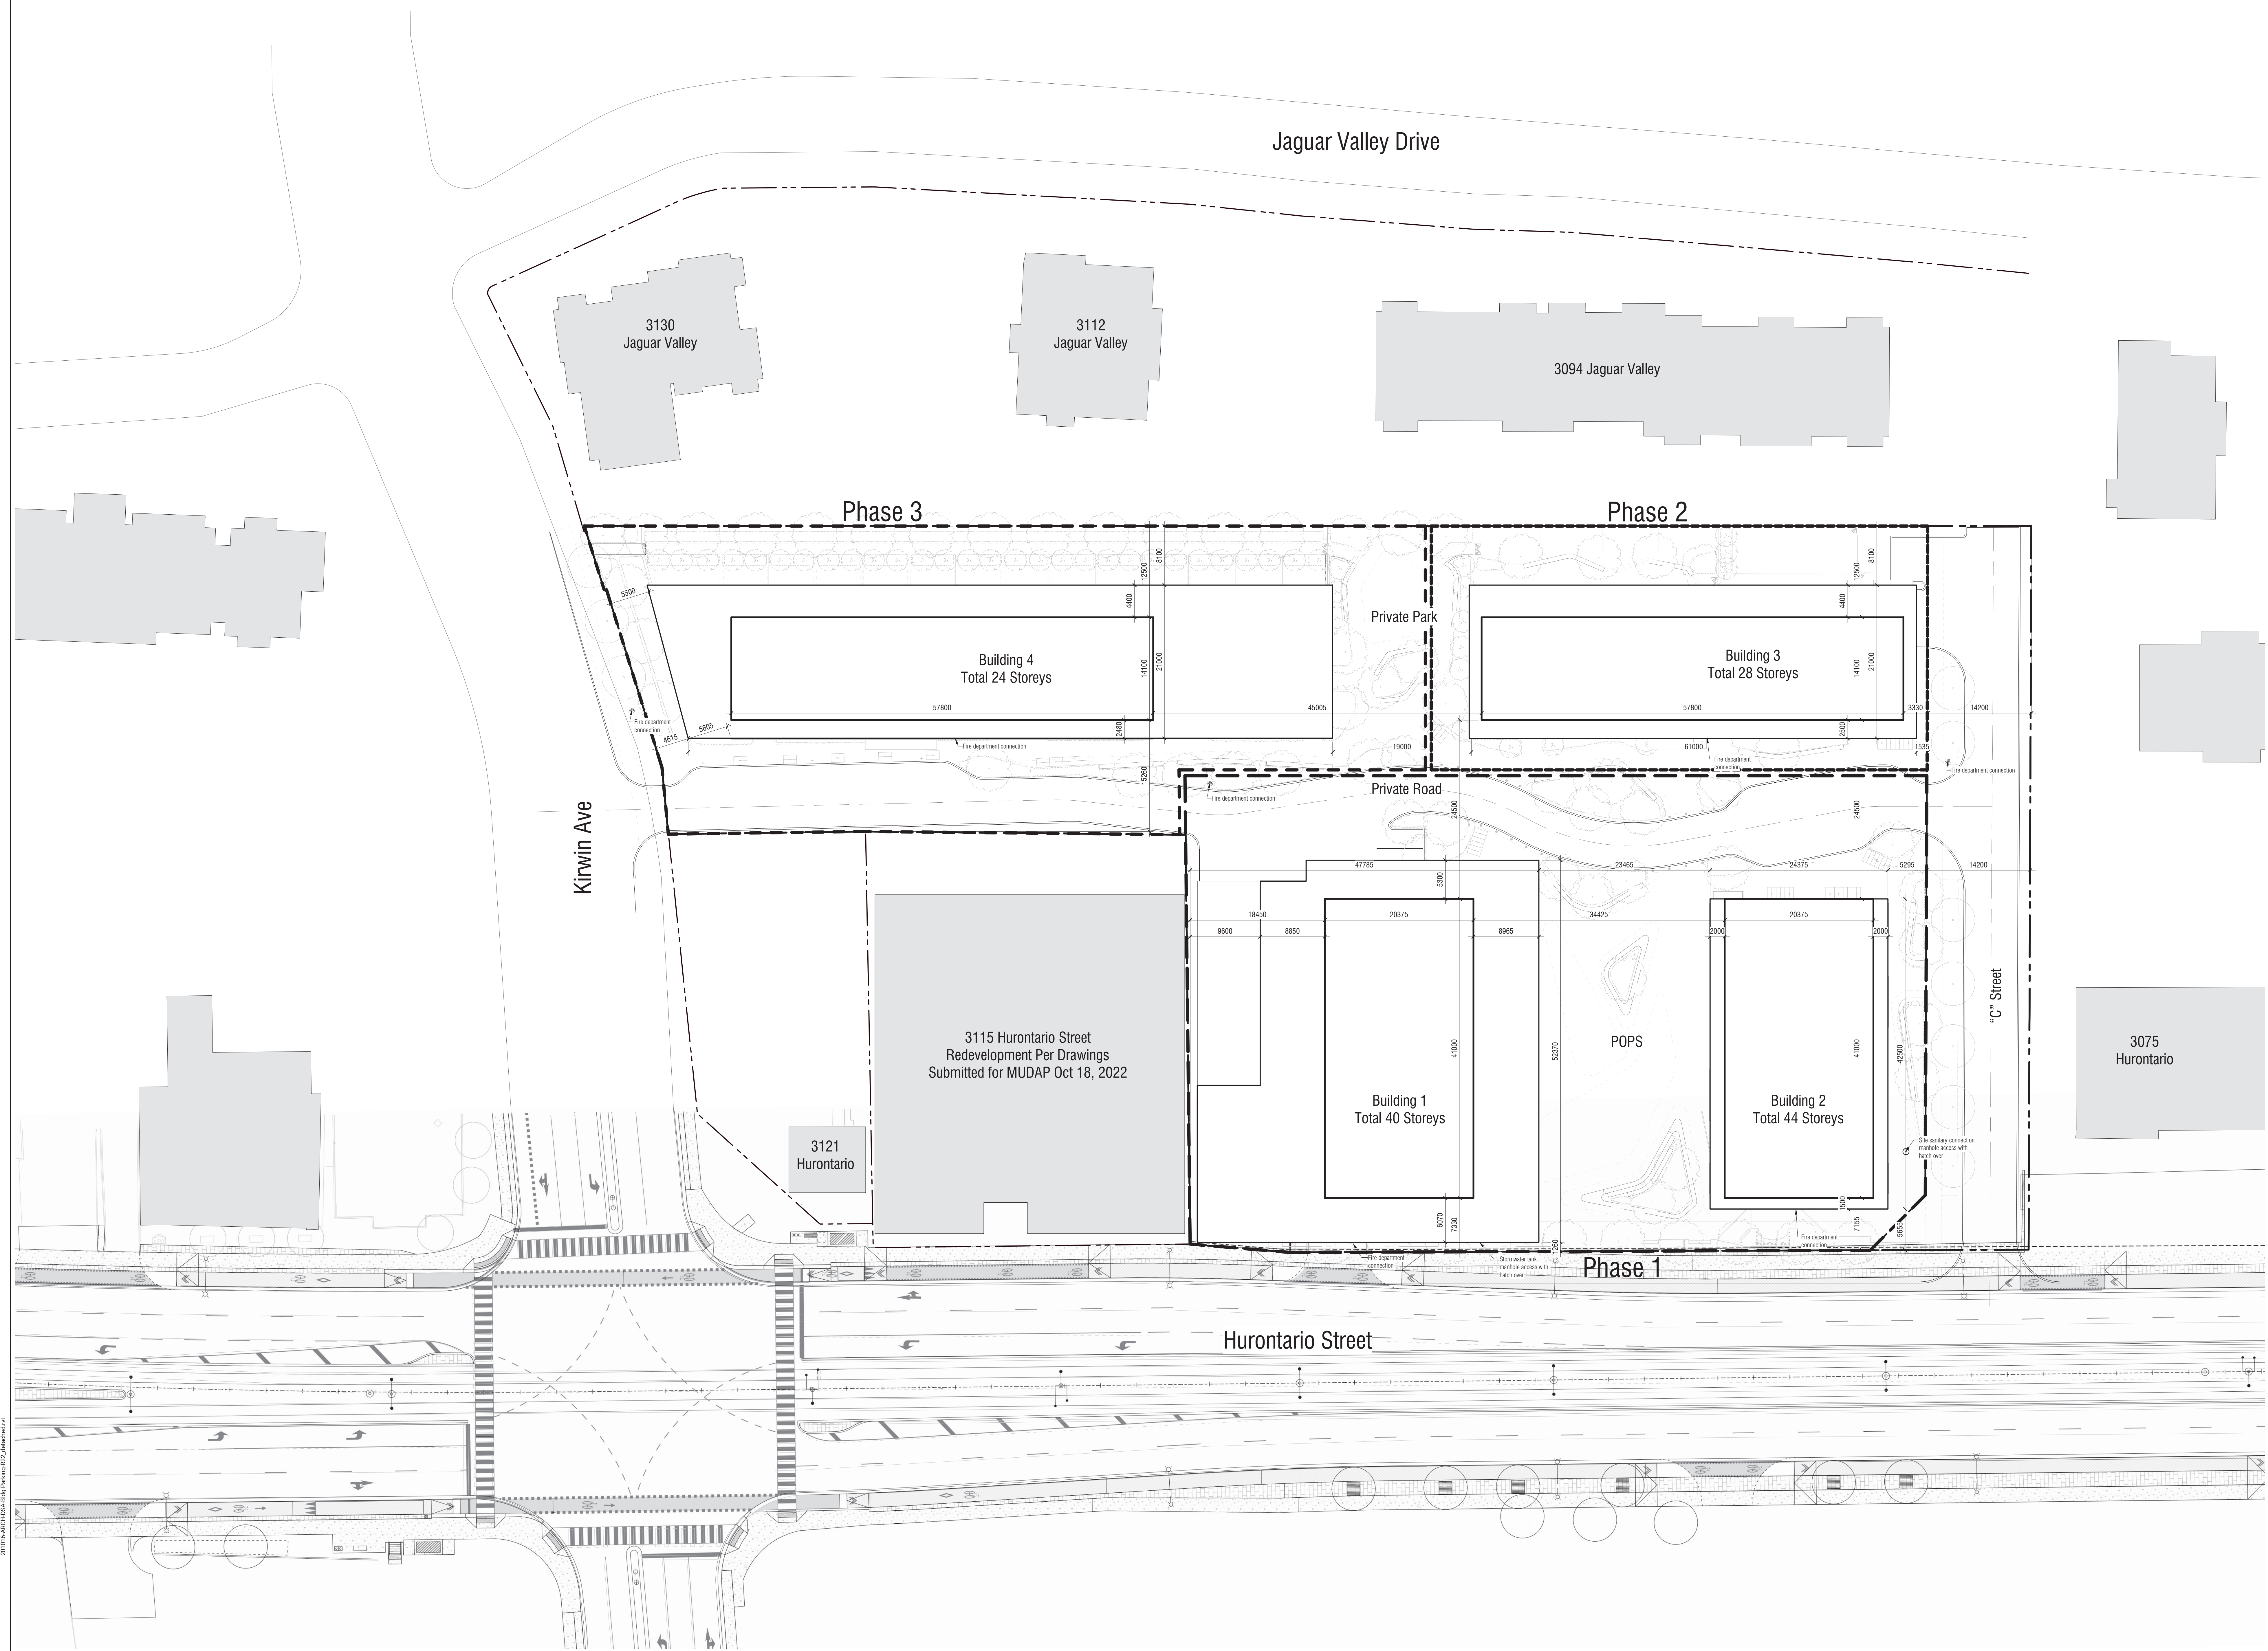

- PHASE 1: Building 1 and Building 2
- PHASE 2: Building 3
- PHASE 3: Building 4

Contractor Must Check & Verify all Dimensions on the Job.  
 Do Not Scale Drawings.  
 All Drawings, Specifications and Related Documents are the Copyright Property of the Architect and Shall be the Most Up-to-Date. Preparation of Drawings, Specifications and Related Documents is for use in whole or in part without the written permission of the Architect.  
 This Drawing is Not to be Used for Construction Until Signed by the Architect.

3085 Hurontario Street  
 Mississauga, ON L5A 2G9  
 201016

01/20/2023 9:57:52 AM 20116-A012-1-001-1000.dwg (Rev. 02) - AutoCAD 2011