


No.	Date	Description	ISSUED
1	2023.08.16	ISSUED FOR RE-ZONING RESUBMISSION	

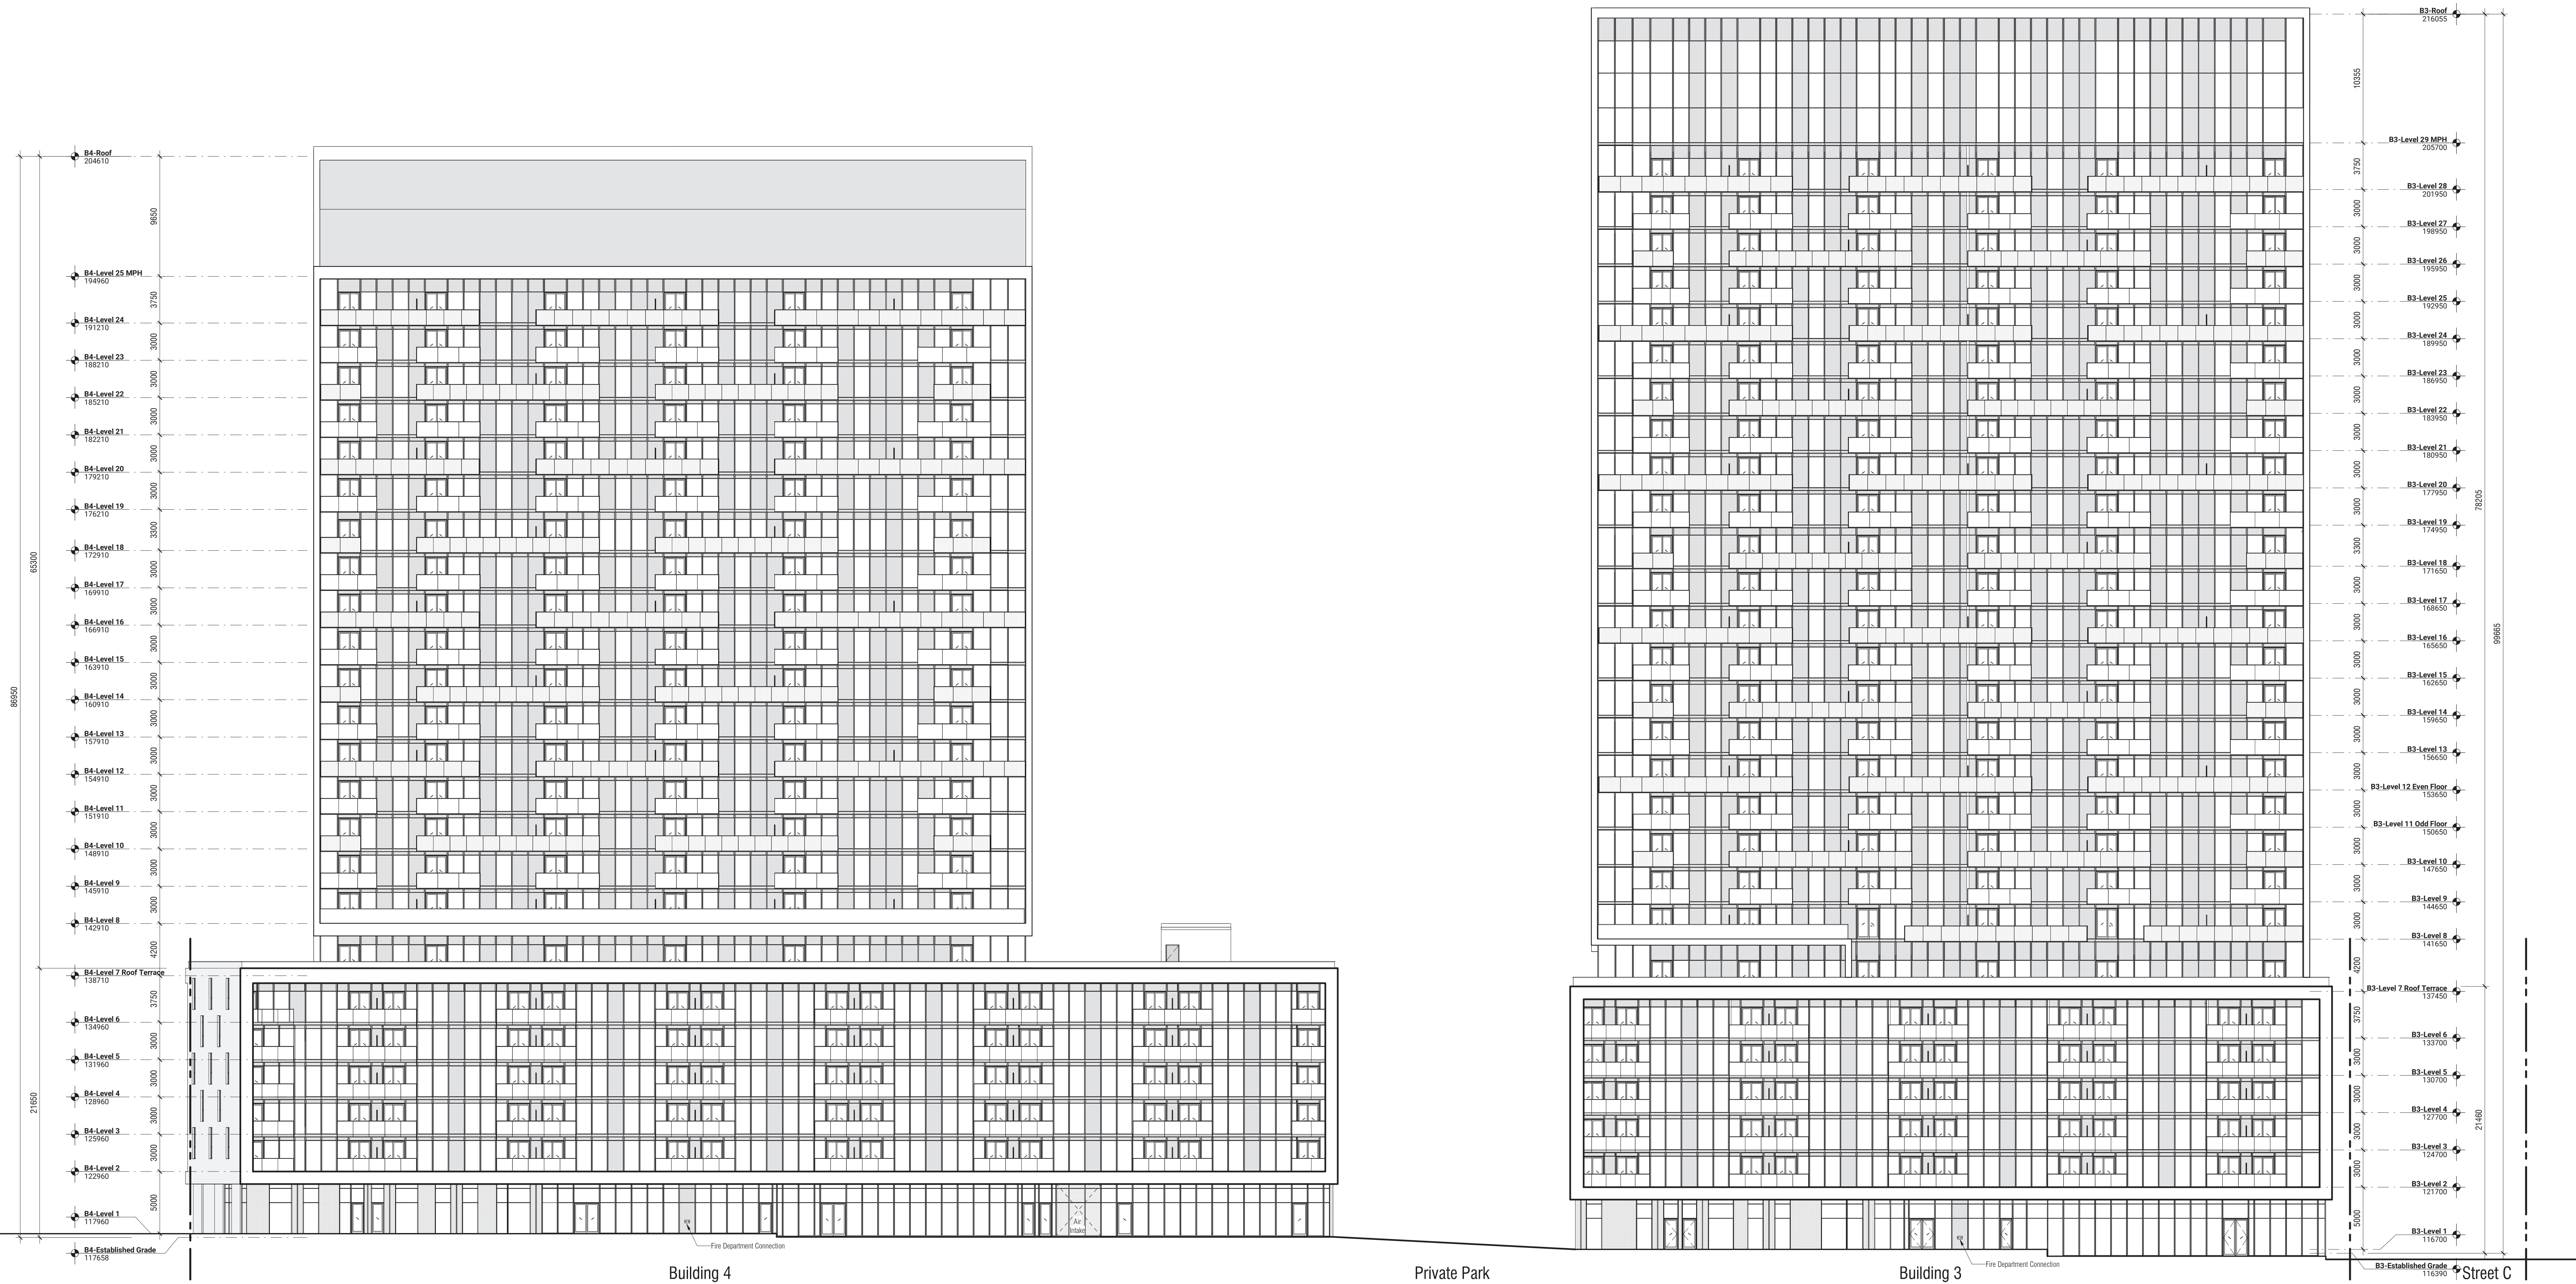

201116-ARCH-1056-IMP-REV-022-ATTACHED.rvt
8/22/2023 9:13:33 AM

Contractor Must Check & Verify all Dimensions on the Job.
Do Not Scale Drawings.
All Drawings, Specifications and Related Documents are the Copyright Property of the Architect and Must be Returned Upon Request. Preparation of Drawings, Specifications and Related Documents is For use in Whole or in Part Without the Written permission of the Architect.
This Drawing is Not to be Used for Construction Until Signed by the Architect.

3085 Hurontario Street
Mississauga, ON L5A 2G9
201016

WEST ELEVATIONS - BUILDING 3
AND 4

1:200
A307