


(LANEWAY)

DUAL FRONTS
TOWNHOUSE
W/ CORNER UNIT
FLANKING
CEC ROAD

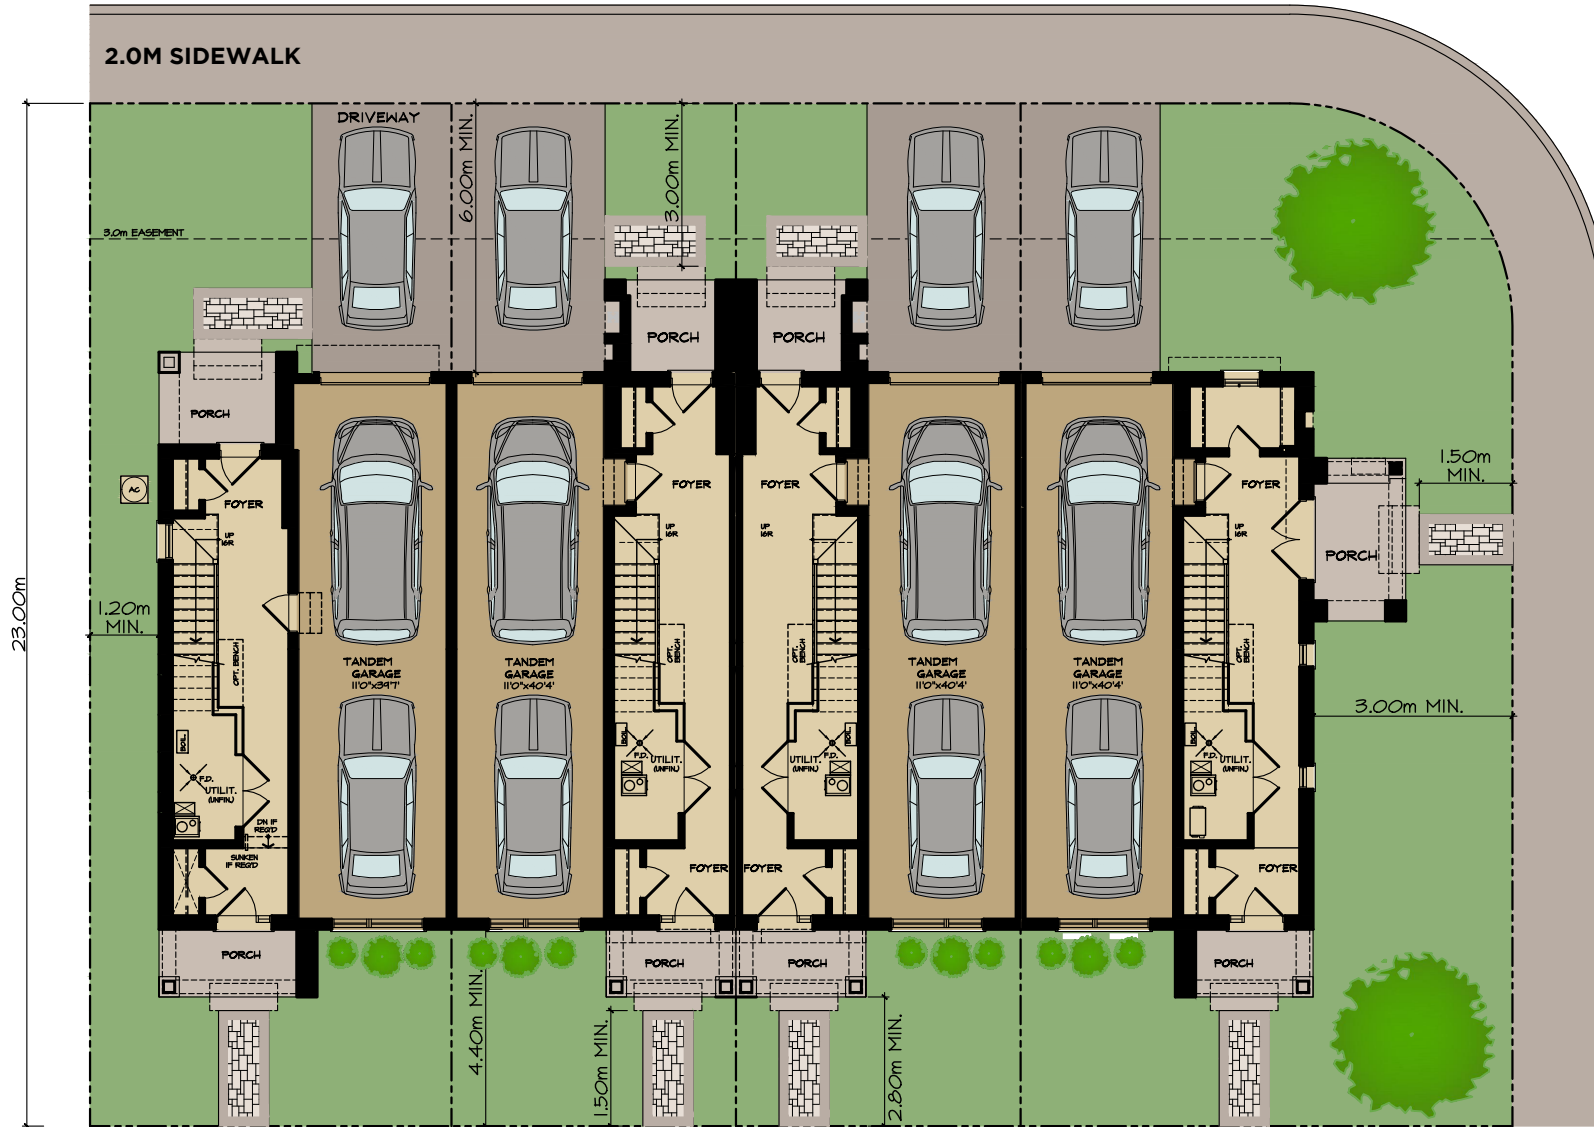

(FRONTING NINTH LINE)

(FLANKING CEC ROAD)

NINTH LINE
MISSISSAUGA, ONTARIO

MATTAMY HOMES

Q4A
ARCHITECTS