


(LANEWAY)

REAR LANE
TOWNHOUSE

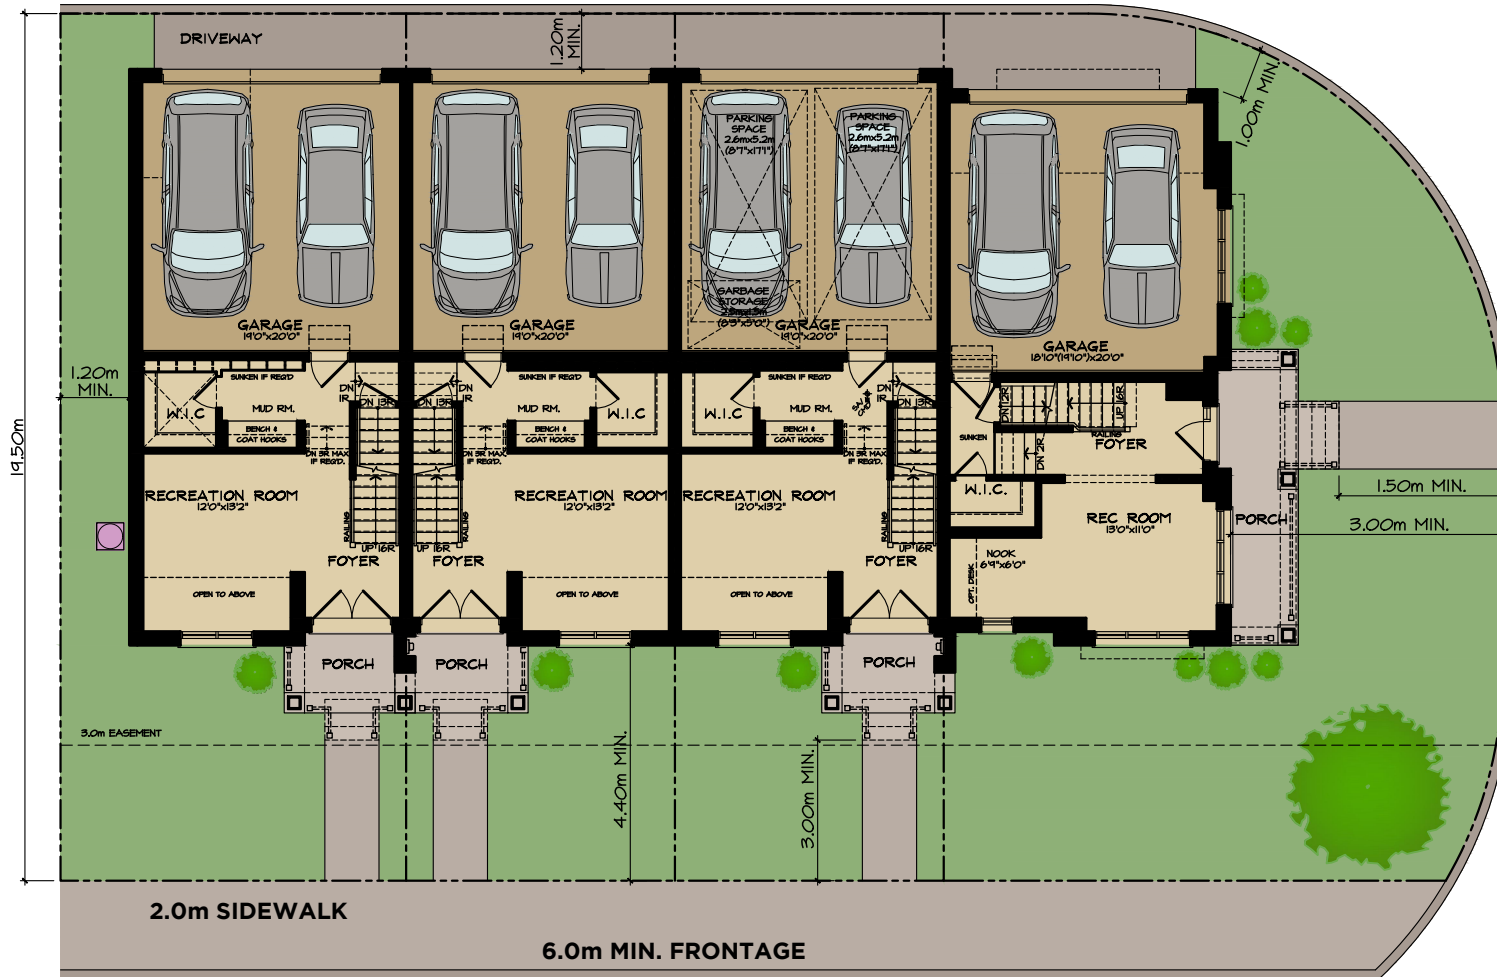

(FRONTING CEC ROAD)

NINTH LINE
MISSISSAUGA, ONTARIO
MATTAMY HOMES

Q4A
ARCHITECTS