


CEDAR CREEK LANE

HAINES ROAD

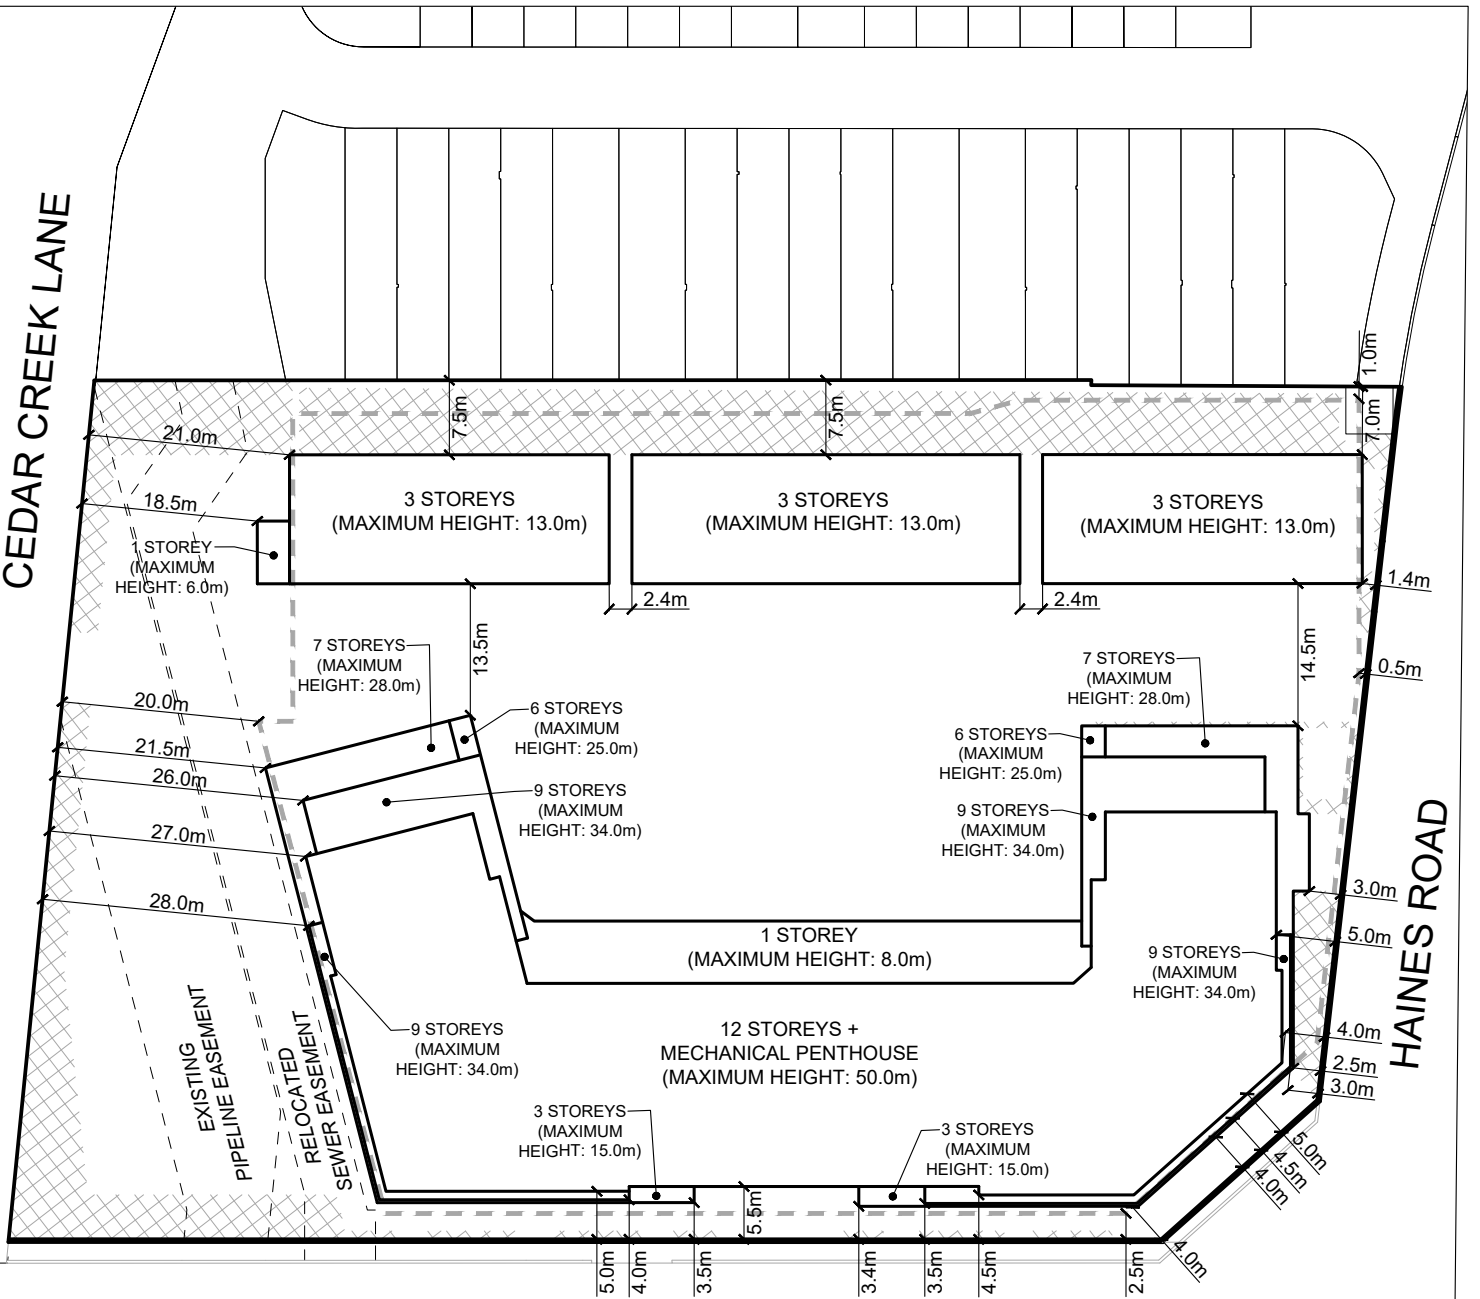

DUNDAS STREET EAST



NOTES:

- ALL MEASUREMENTS ARE IN METRES AND ARE MINIMUM SETBACKS, UNLESS OTHERWISE NOTED.
- HEIGHT MEASURED BASED ON THE CALCULATION OF ESTABLISHED GRADE.

LEGEND

- BUILDABLE AREA
- LIMIT OF PARKING STRUCTURE
- LANDSCAPE BUFFER

SCHEDULE 'C4-XX'
MAP XX