


Average Grade(LOT3)	
<i>Definition: Average of 8 points around the subject property. 2 where the side property lines (SPLs) meet the Centerline of road, 2 where the SPLs meet the front property line, 2 at the front yard setback &amp; 2 15m beyond the front yard setback</i>	
Centerline 1	96.30
Centerline 2	94.70
Front 1	96.39
Front 2	94.90
Setback 1	95.50
Setback 2	94.50
15m 1	95.01
15m 2	94.16
<b>Avg Grade</b>	<b>95.18</b>

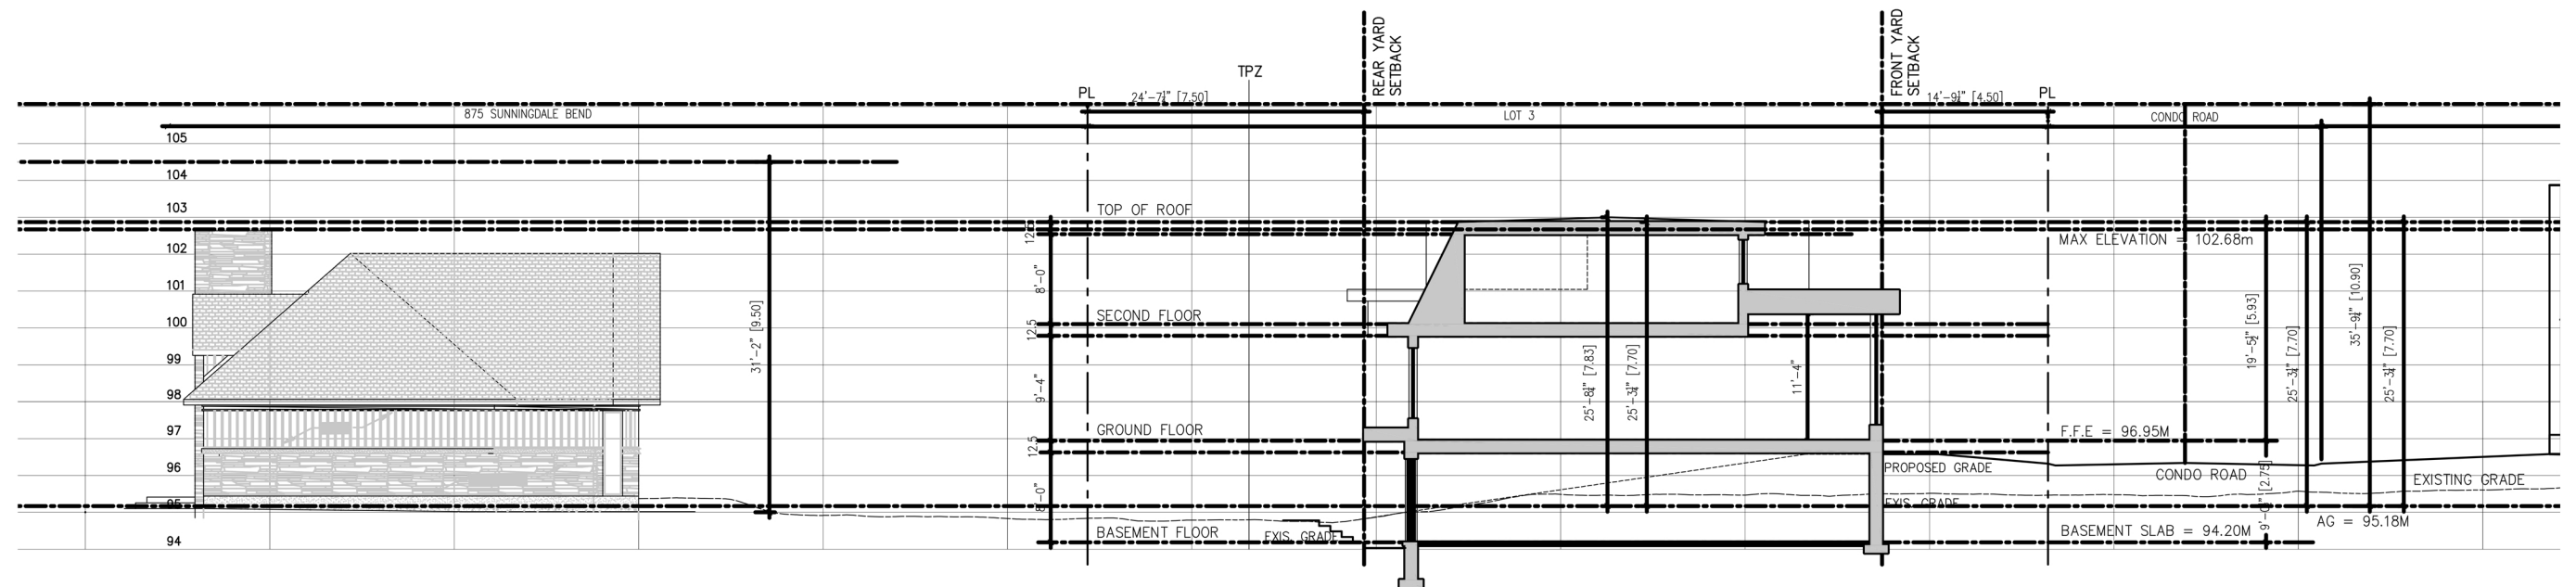

Section

# Meadow Wood Development

Lot 3, 892 Meadow Wood Rd, Mississauga ON

Proj #:1997 REV: D1

SCALE: 1"=15'-0"  
August 24, 2023