



1/18/24 5:51:51 PM

**PARAMOUNT FINE FOODS CENTRE**  
RAPTORS 905 ADDITION (COURT LEVEL)

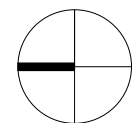

SCALE: 1 : 150

DATE: 2023-11-07

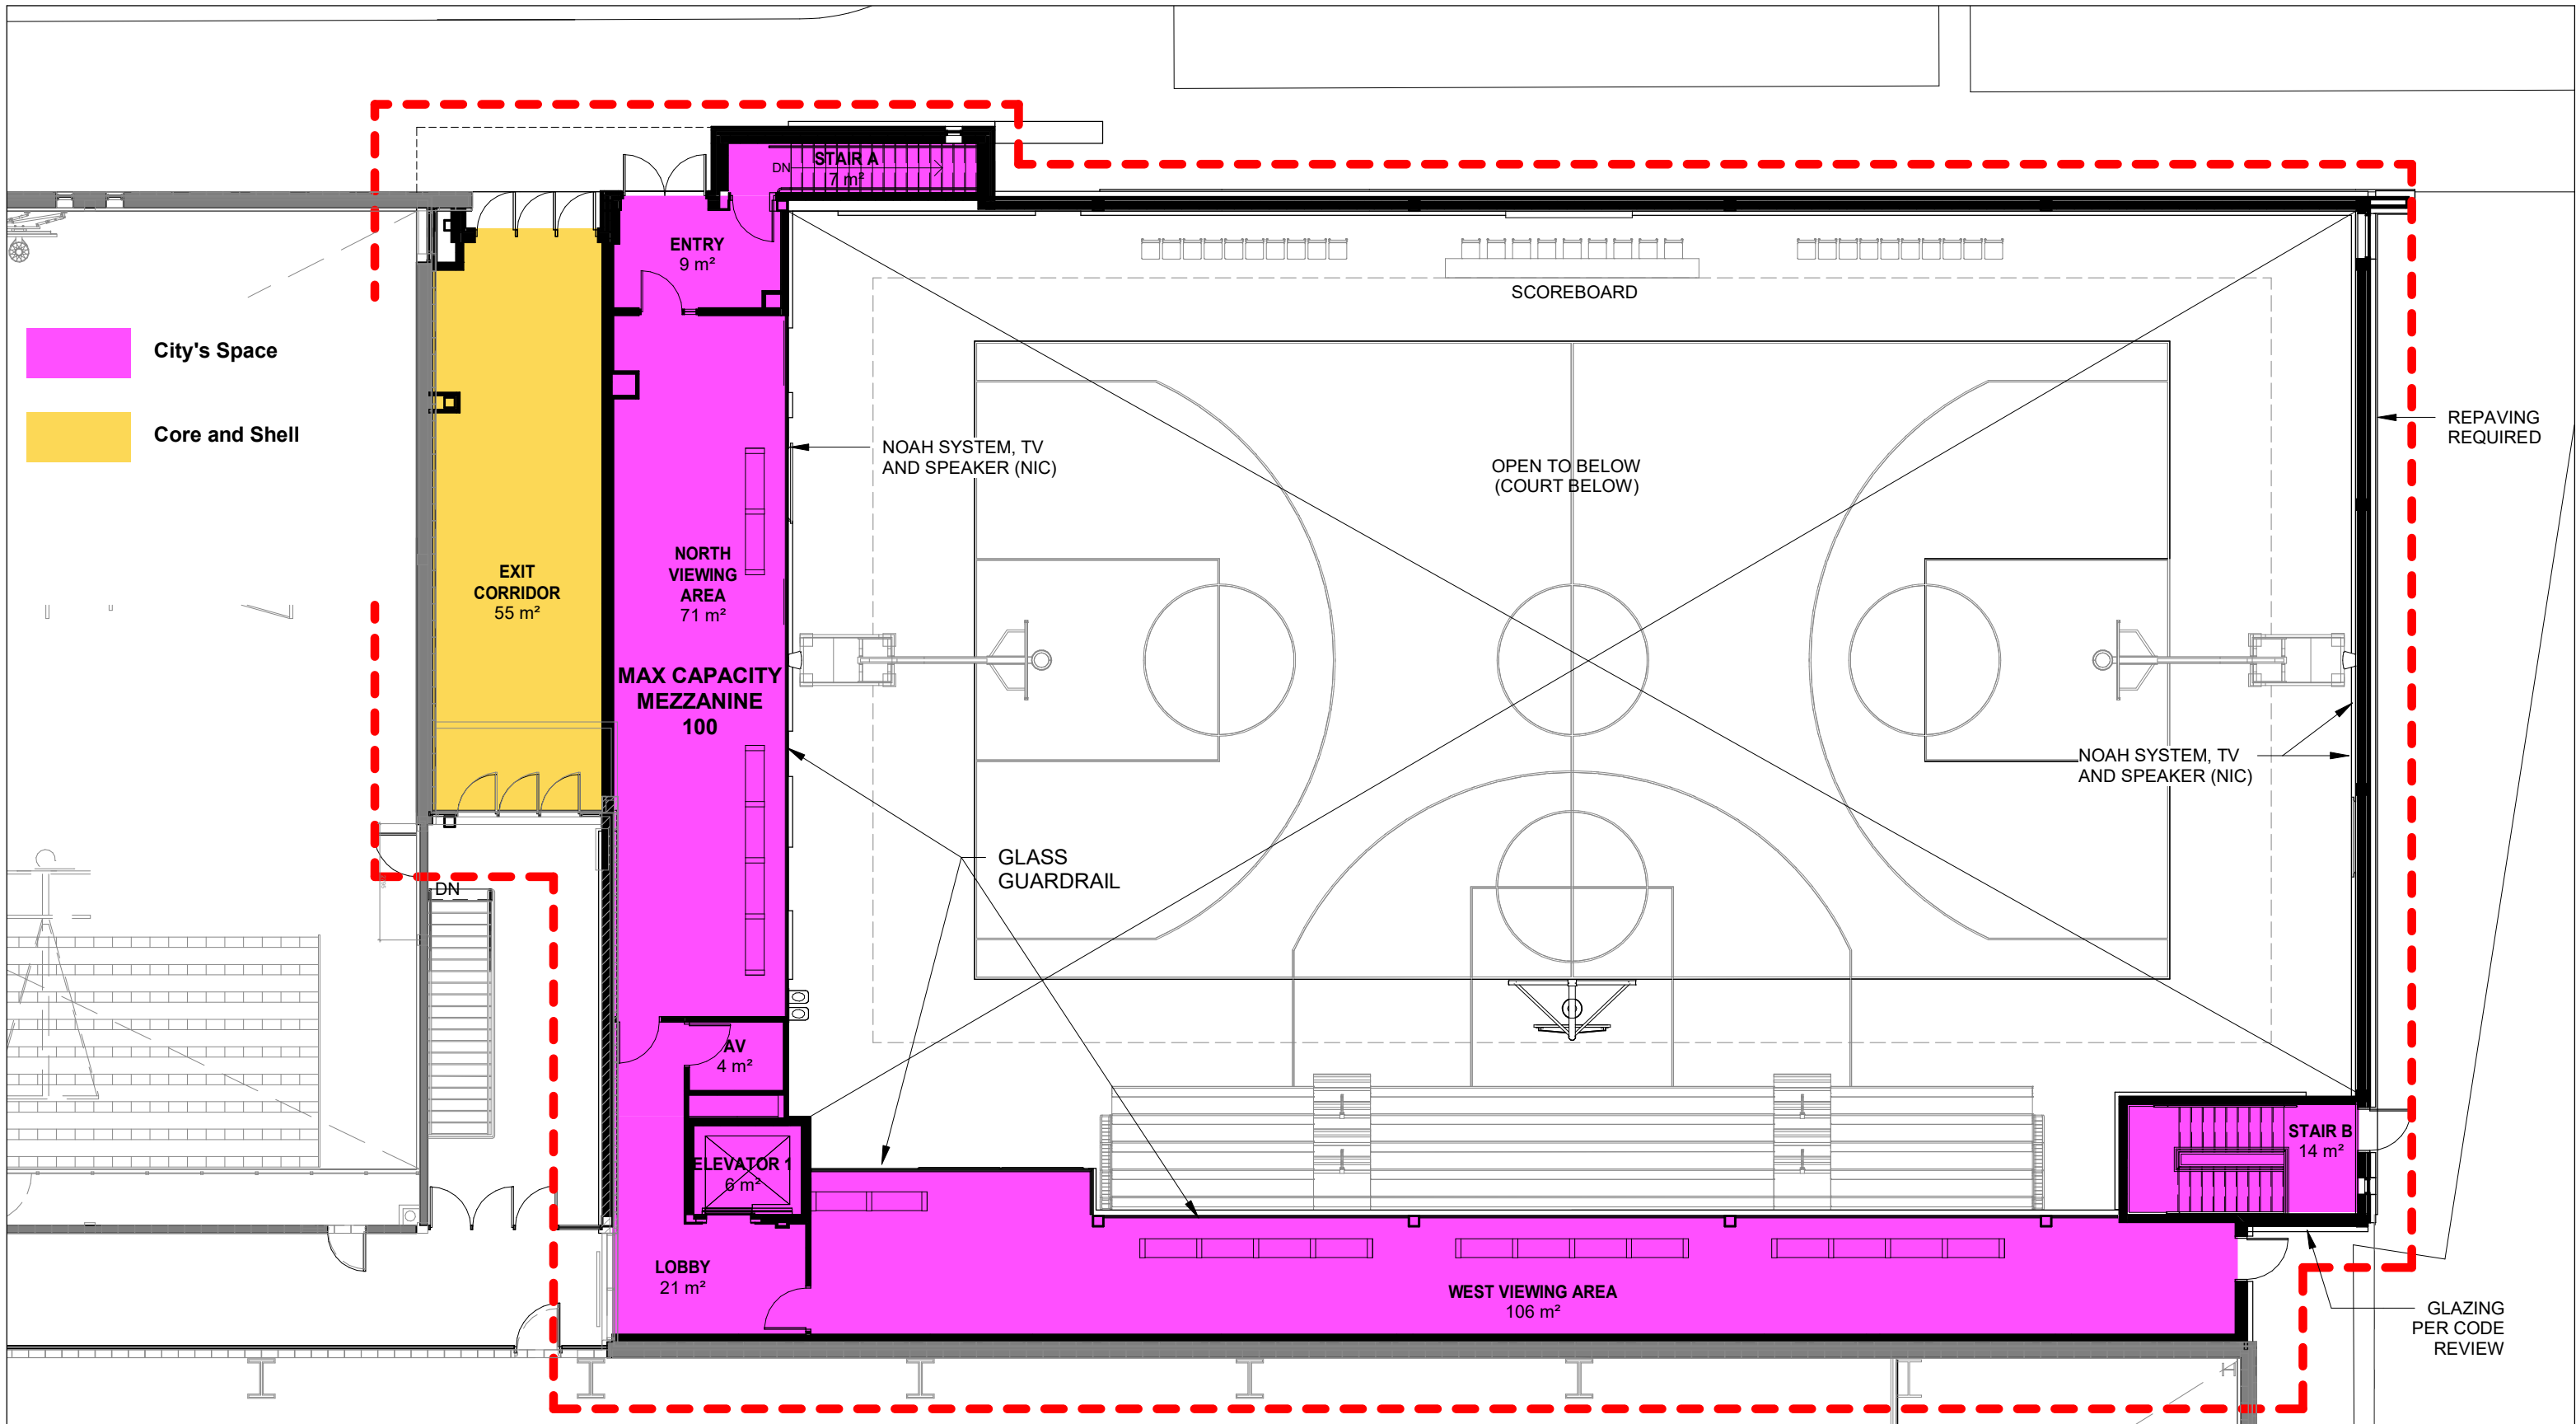

**PARAMOUNT FINE FOODS CENTRE**  
 RAPTORS 905 ADDITION (MEZZANINE LEVEL)

