



APPENDIX K


Landscape Design Concepts Landscape Design
Concepts

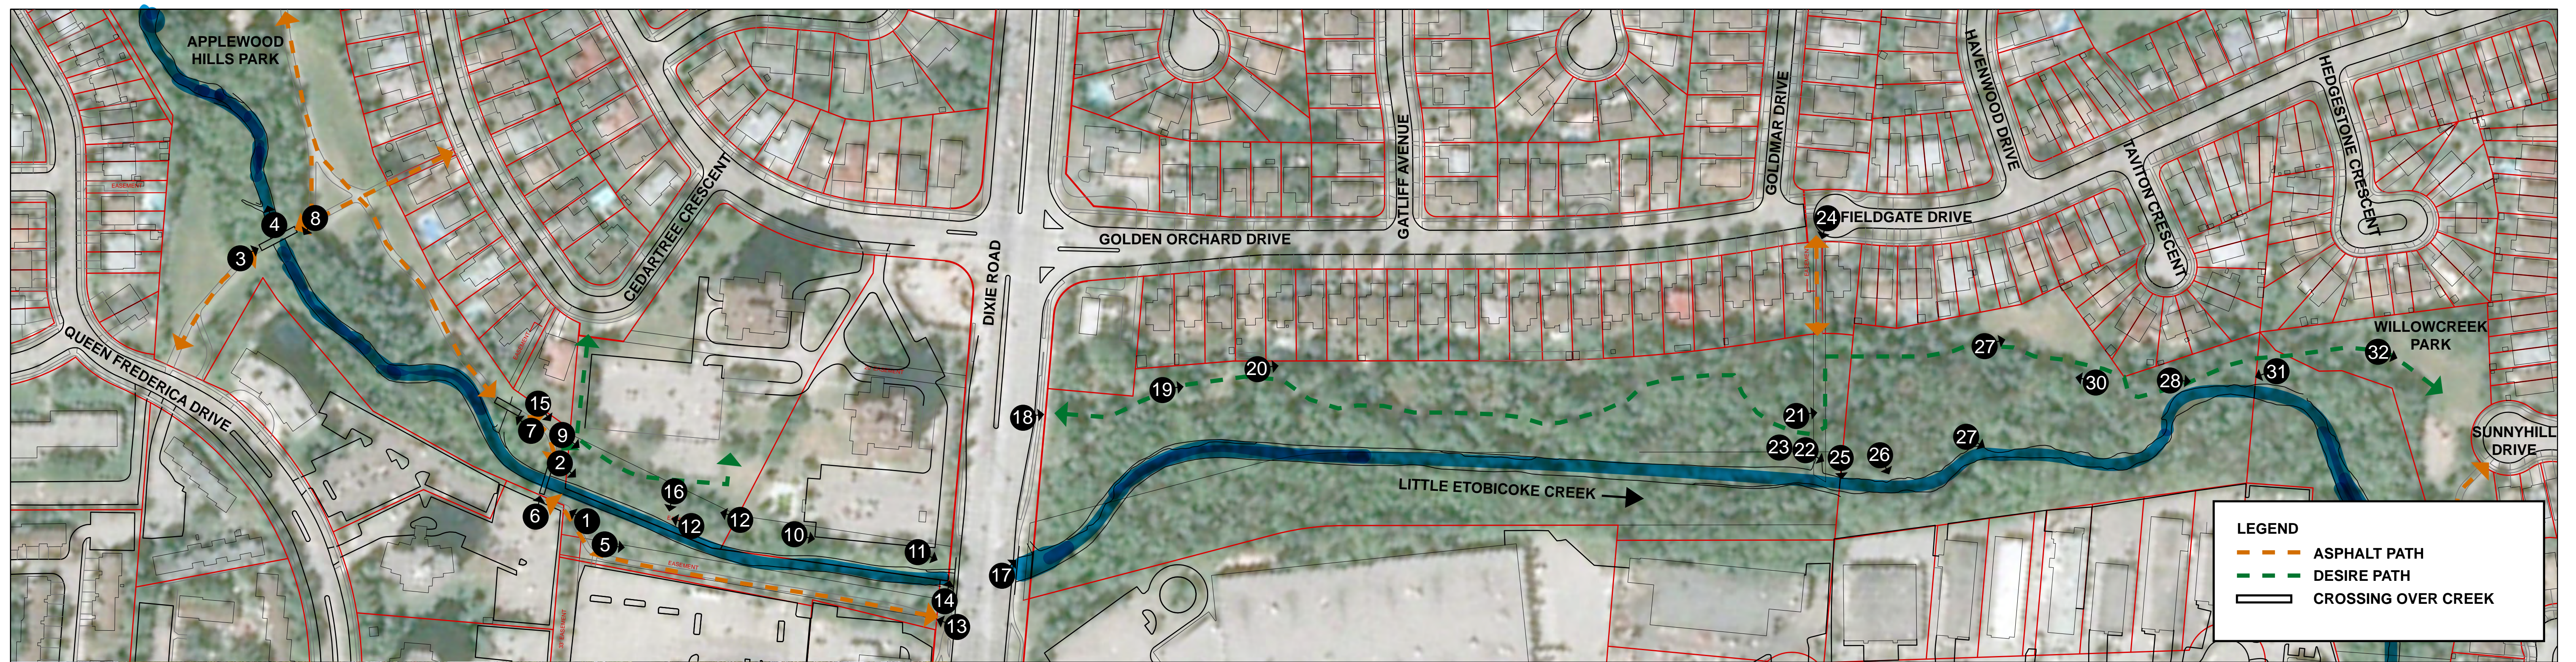


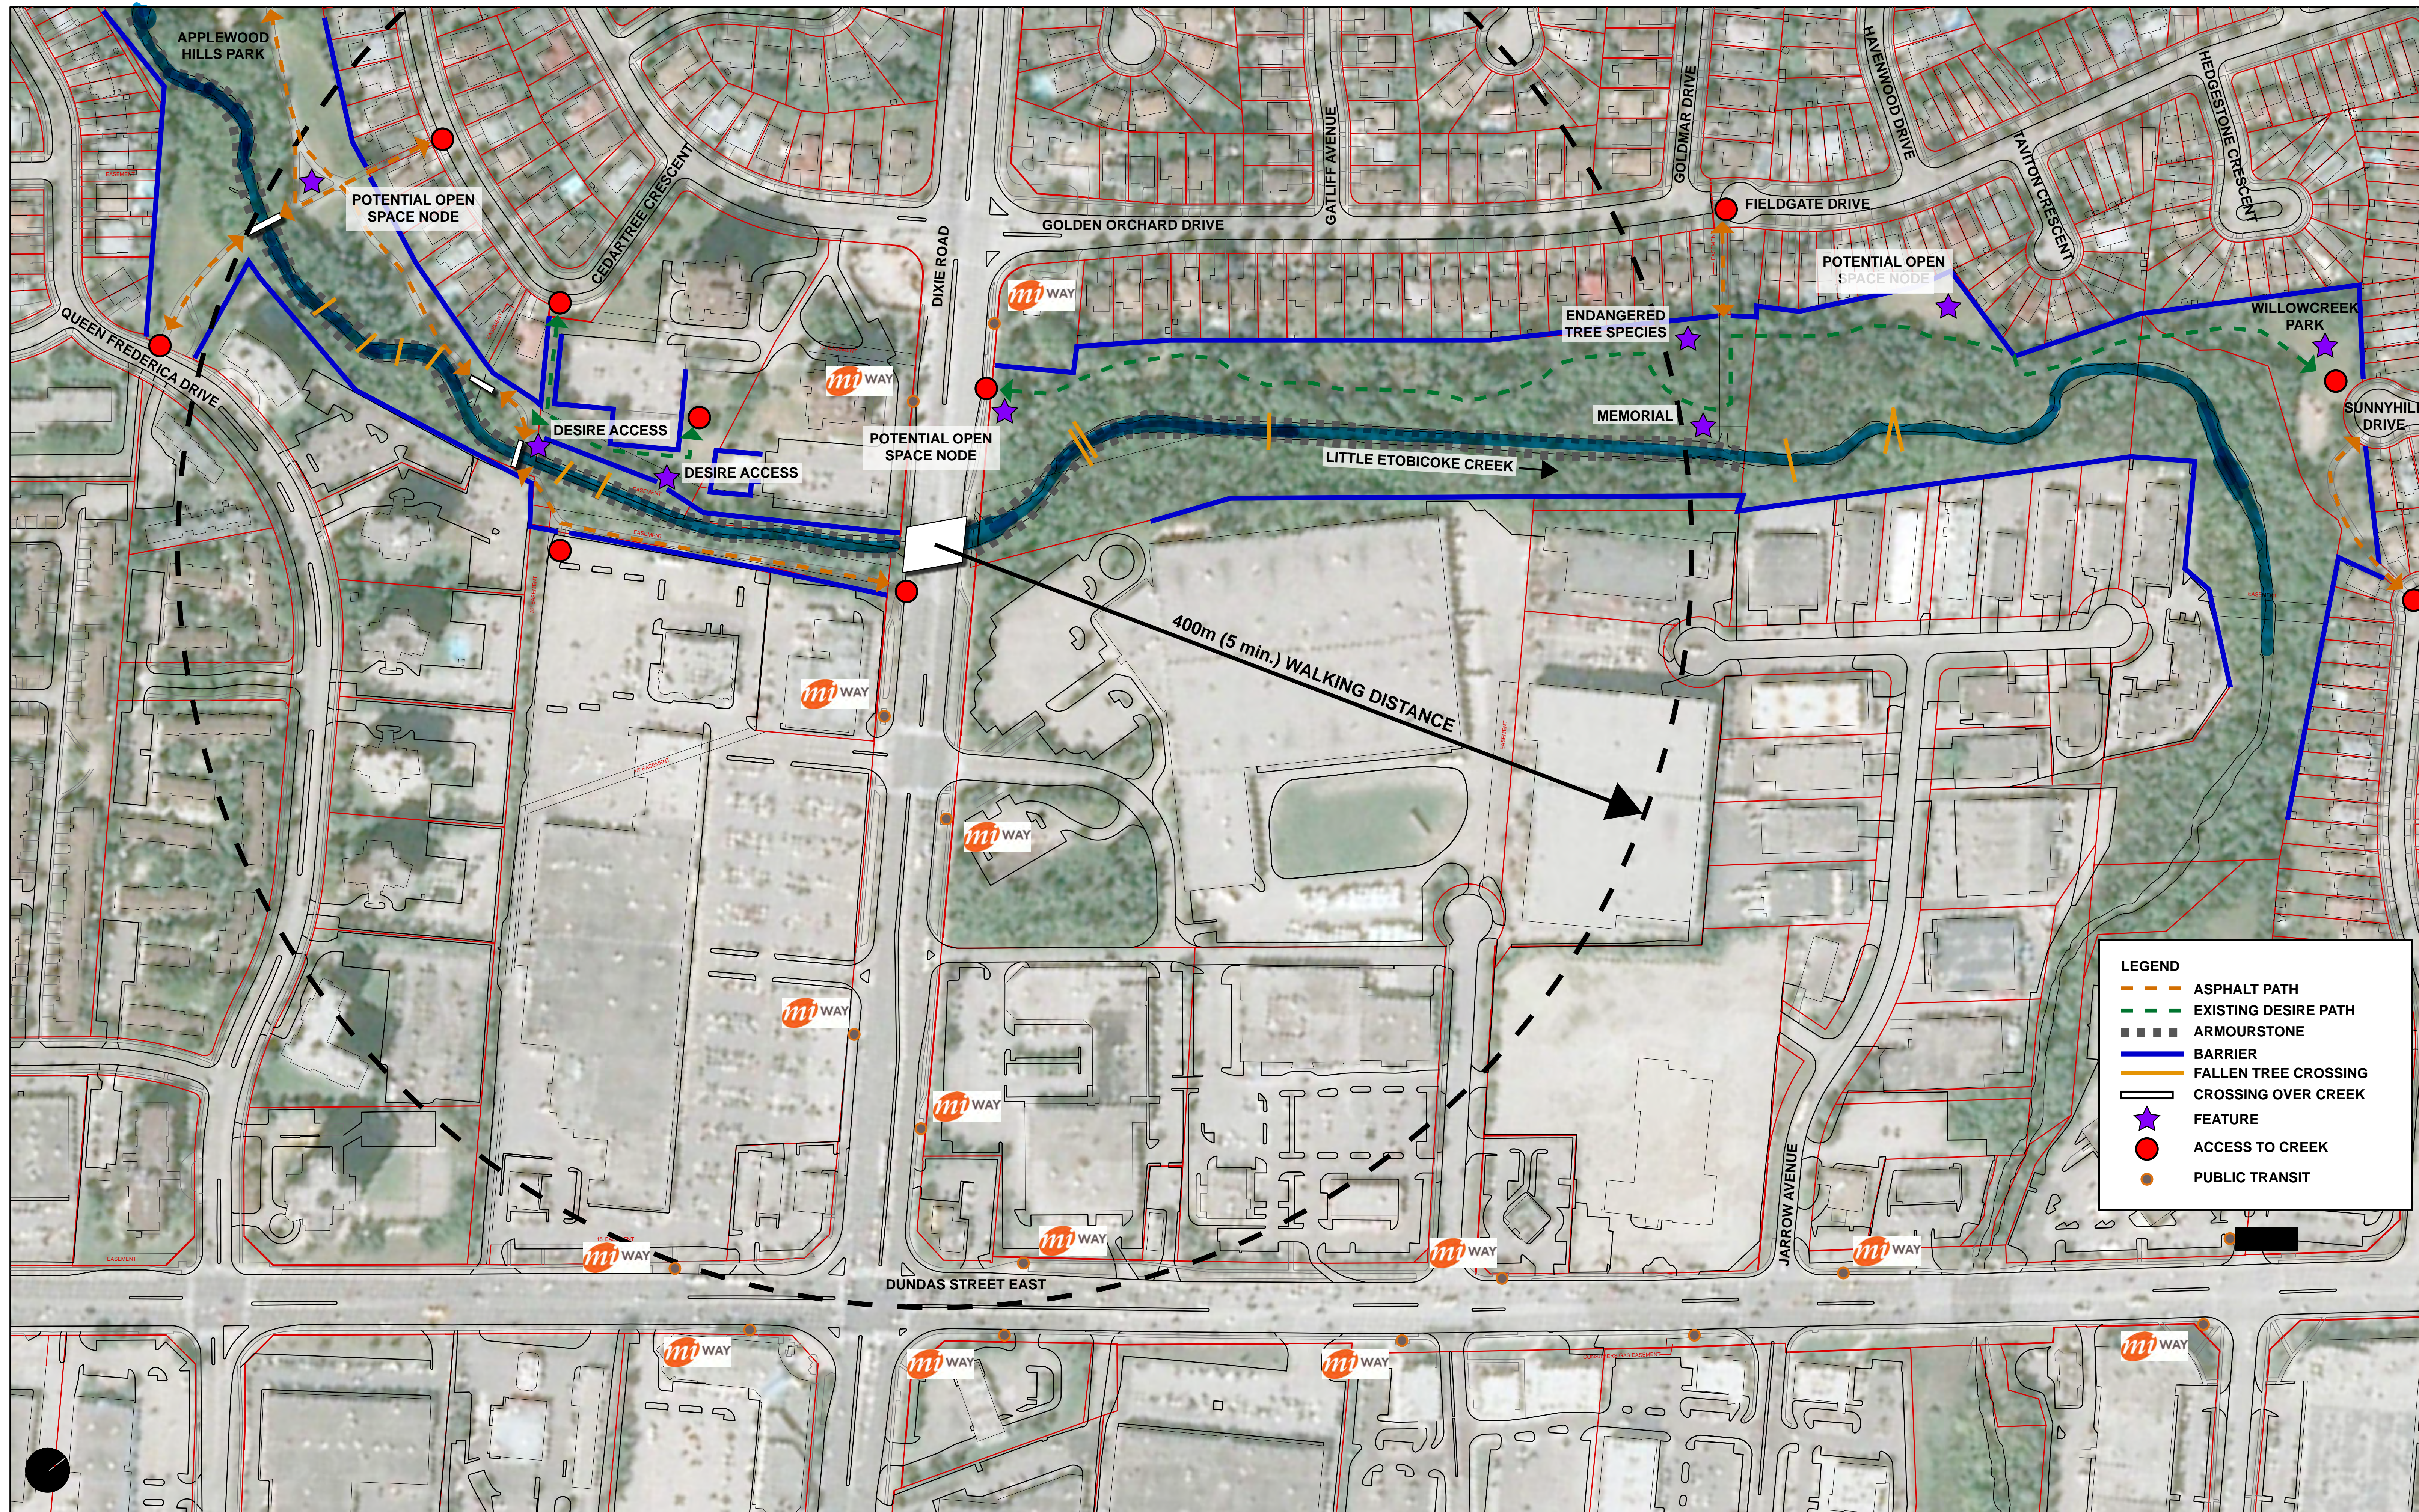

LEGEND

- ASPHALT PATH
- - - EXISTING DESIRE PATH
- ARMOURSTONE
- BARRIER
- FALLEN TREE CROSSING
- CROSSING OVER CREEK
- ★ FEATURE
- ACCESS TO CREEK
- PUBLIC TRANSIT

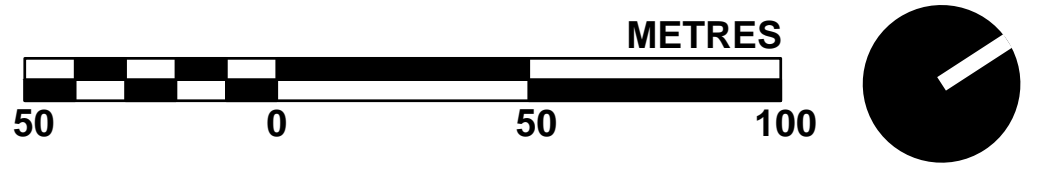

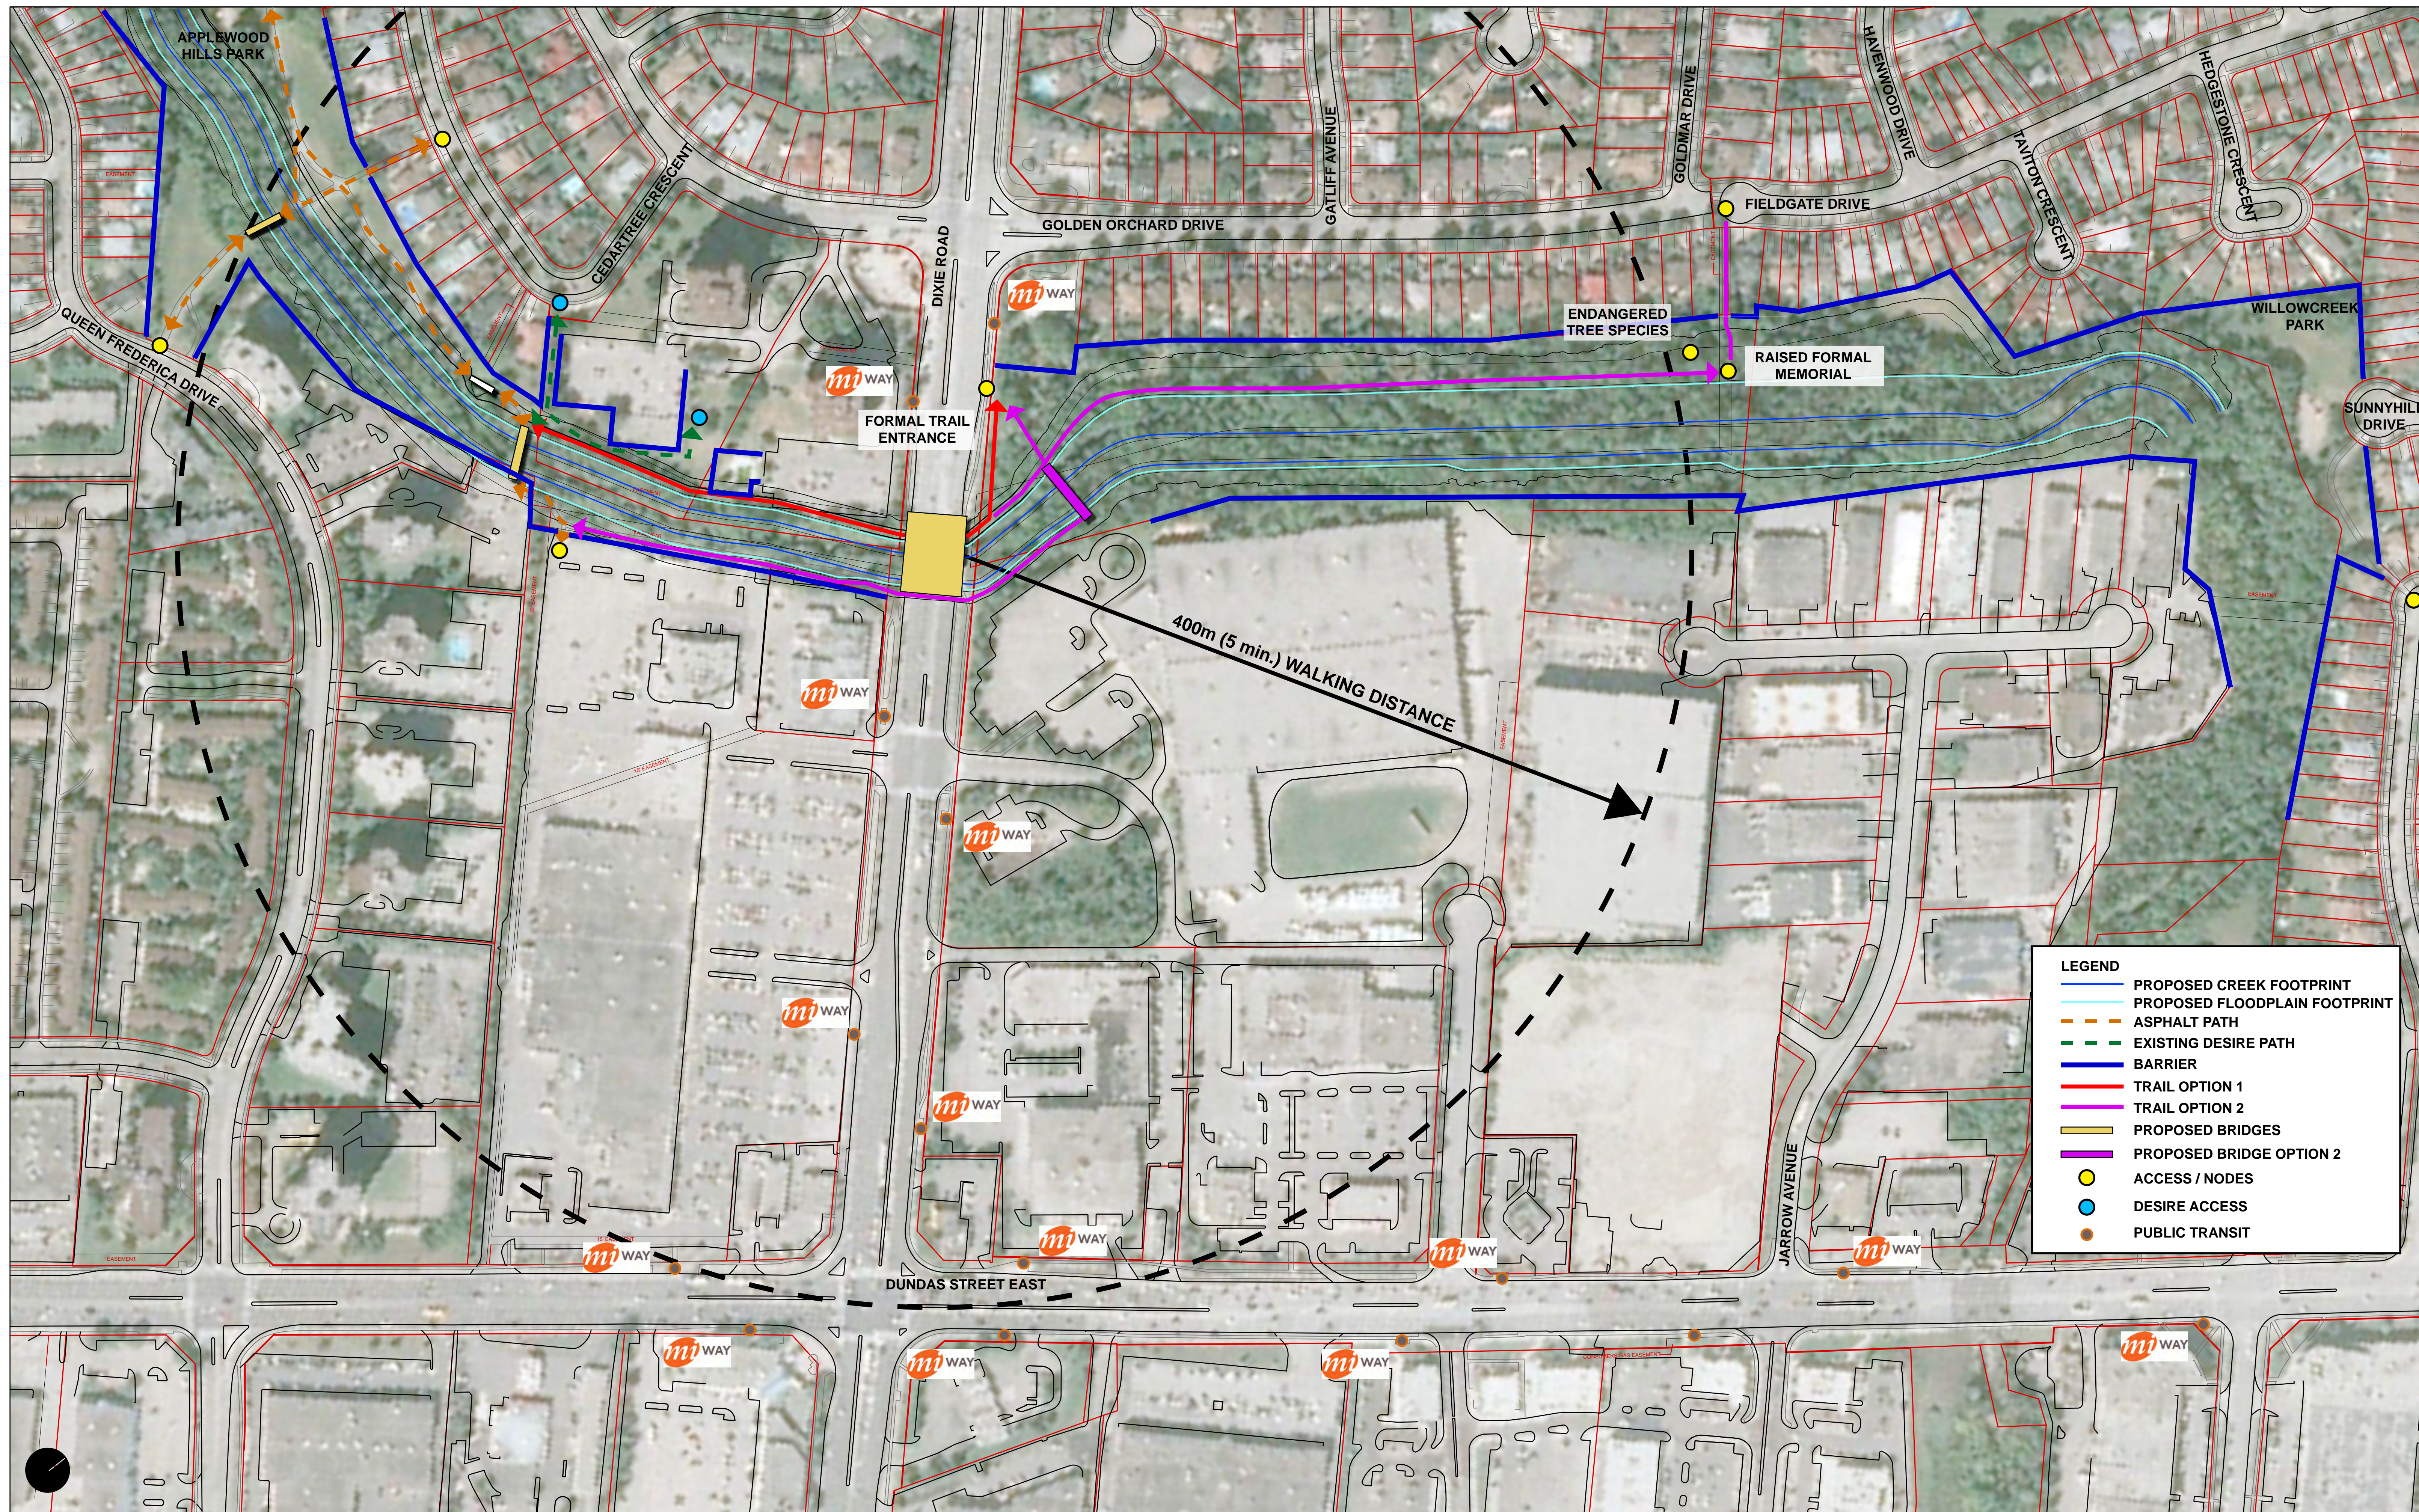

- LEGEND**
- PROPOSED CREEK FOOTPRINT
 - PROPOSED FLOODPLAIN FOOTPRINT
 - ASPHALT PATH
 - EXISTING DESIRE PATH
 - BARRIER
 - TRAIL OPTION 1
 - TRAIL OPTION 2
 - PROPOSED BRIDGES
 - PROPOSED BRIDGE OPTION 2
 - ACCESS / NODES
 - DESIRE ACCESS
 - PUBLIC TRANSIT

