


ISSUES

No.	DESCRIPTION	DATE
1	ISSUED FOR RE-ZONING	2020/03/13
2	RE-ISSUED FOR OPA & ZBA	2022/11/16
3	RE-ISSUED FOR OPA & ZBA	2024/06/26

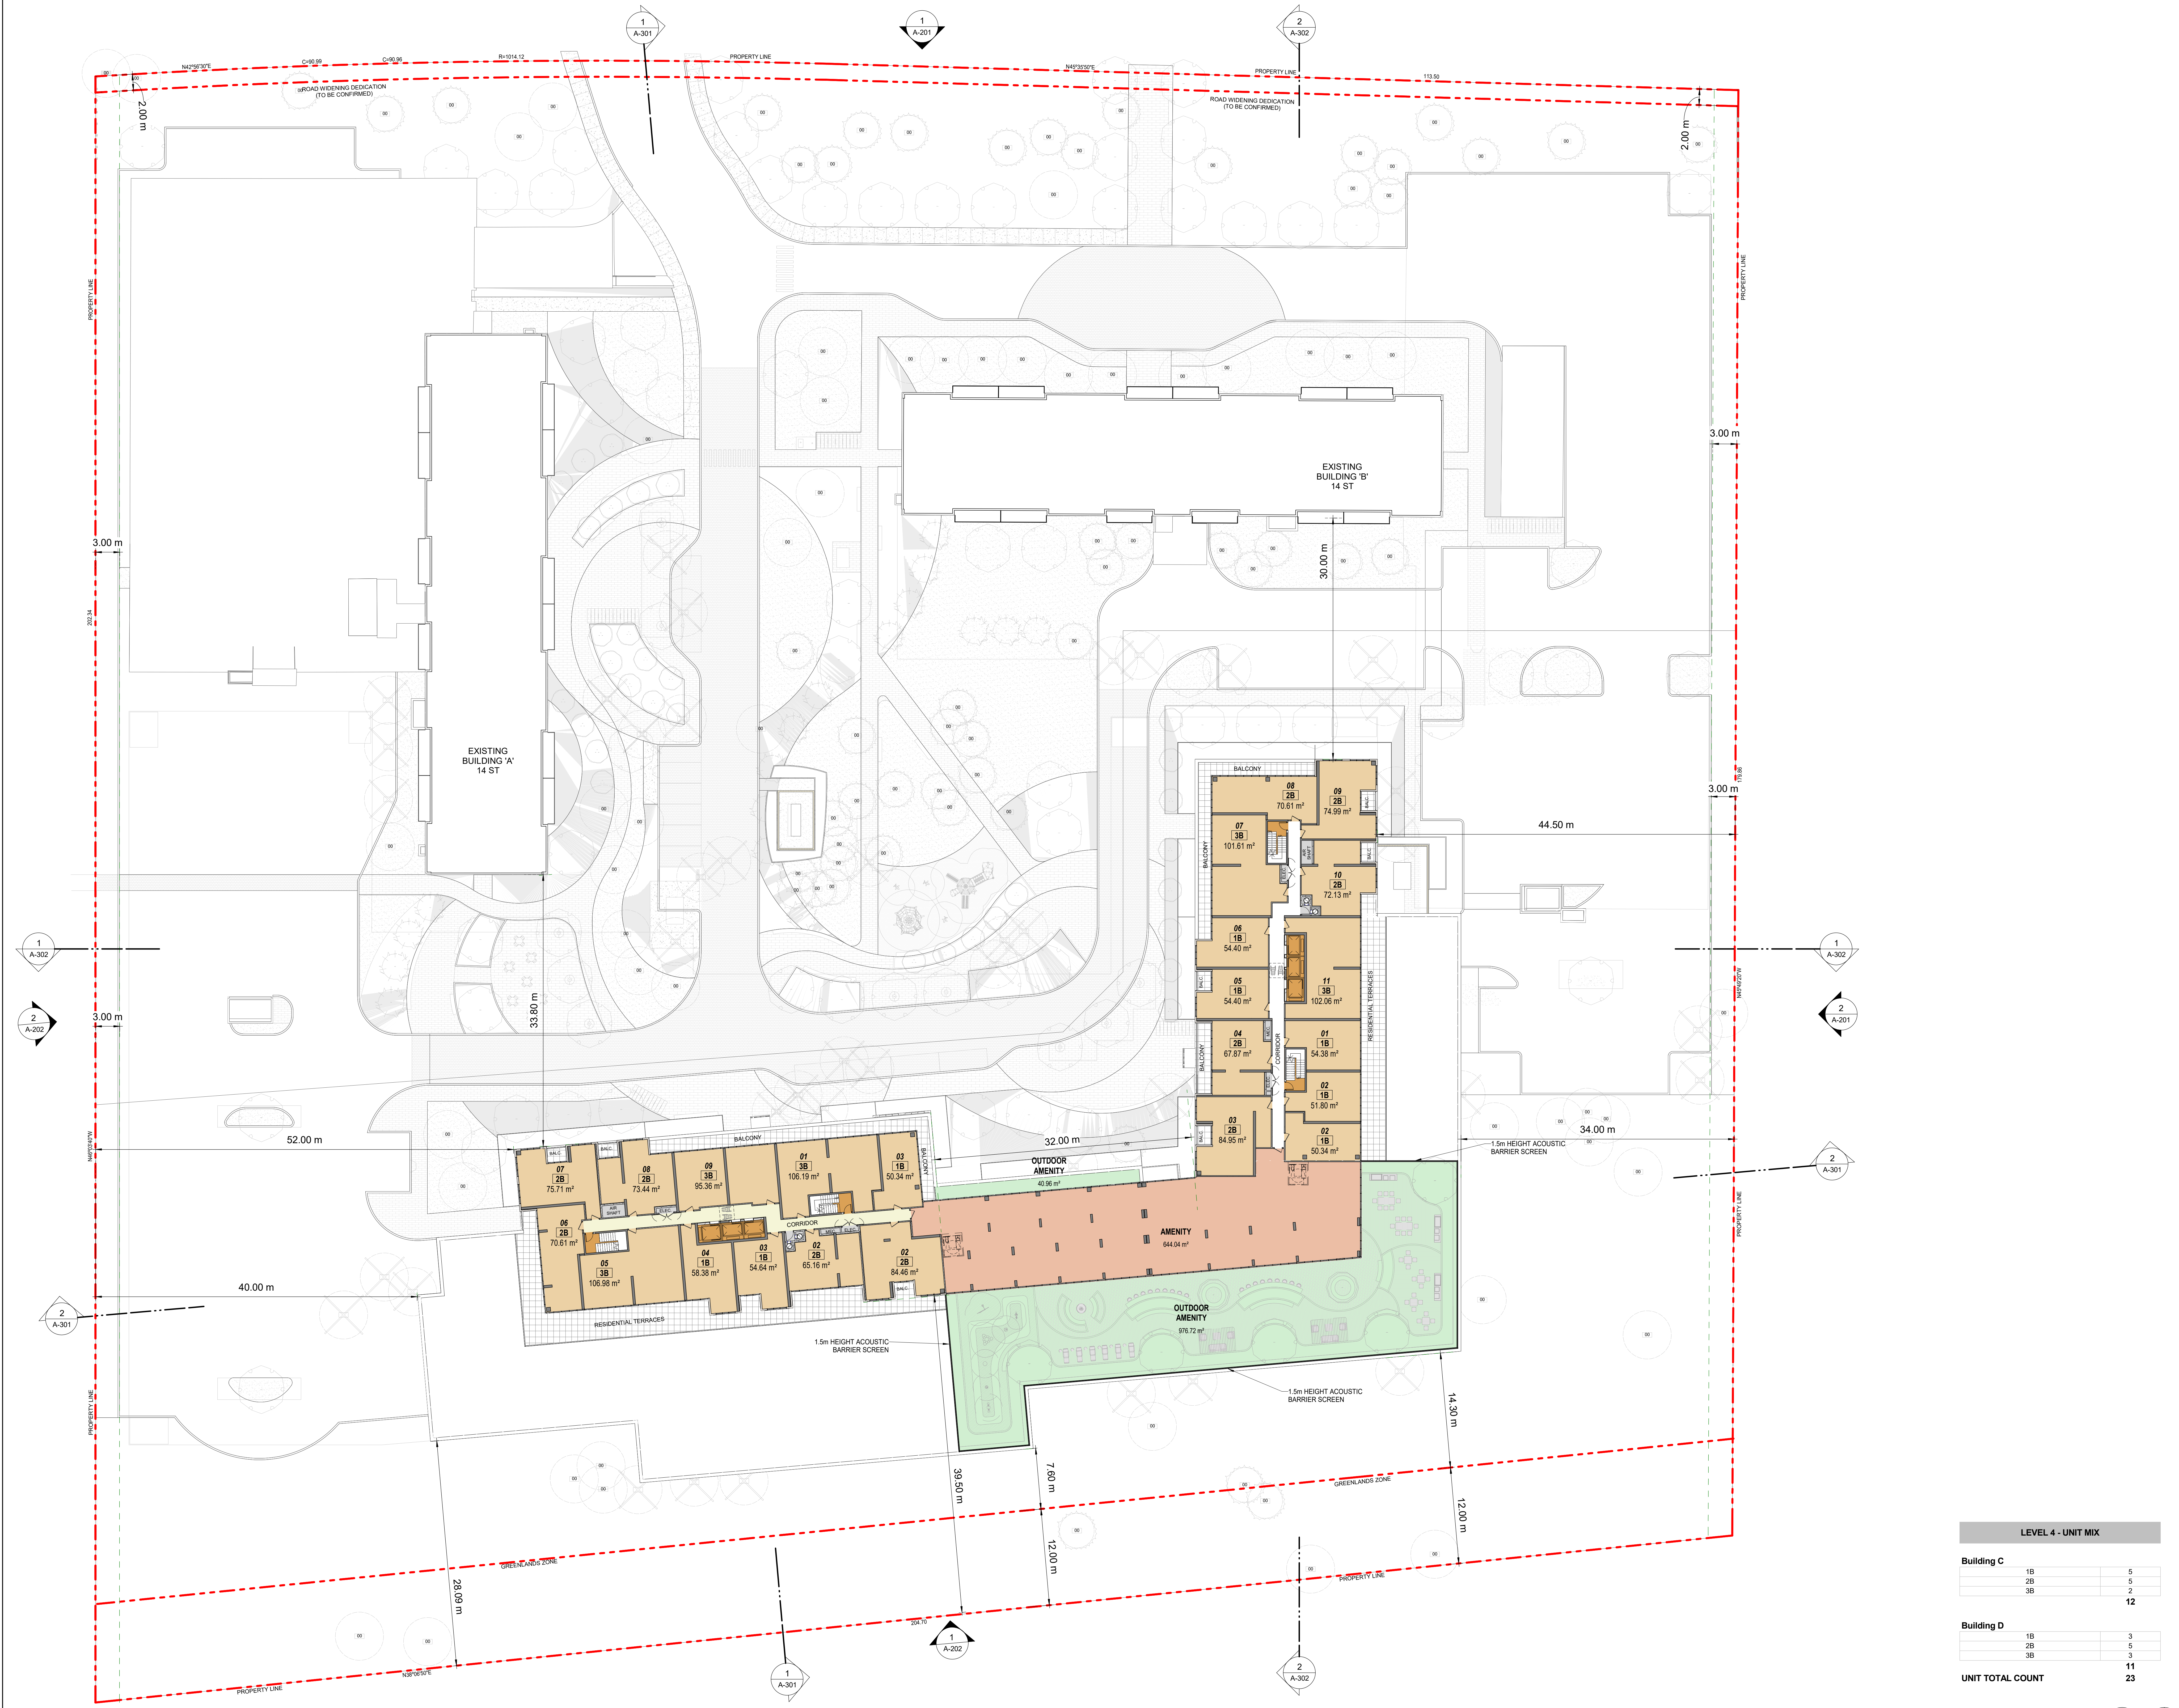

LEVEL 4 - UNIT MIX

Building	Unit Type	Count
Building C	1B	5
	2B	5
	3B	2
		12
Building D	1B	3
	2B	5
	3B	3
		11
UNIT TOTAL COUNT		23

APPROVAL STAMP