



| ISSUES | No. | DESCRIPTION | DATE |
|--------|-----|-------------------------|------------|
| | 1 | RE-ISSUED FOR OPA & ZBA | 2022/11/18 |
| | 2 | RE-ISSUED FOR OPA & ZBA | 2024/06/26 |

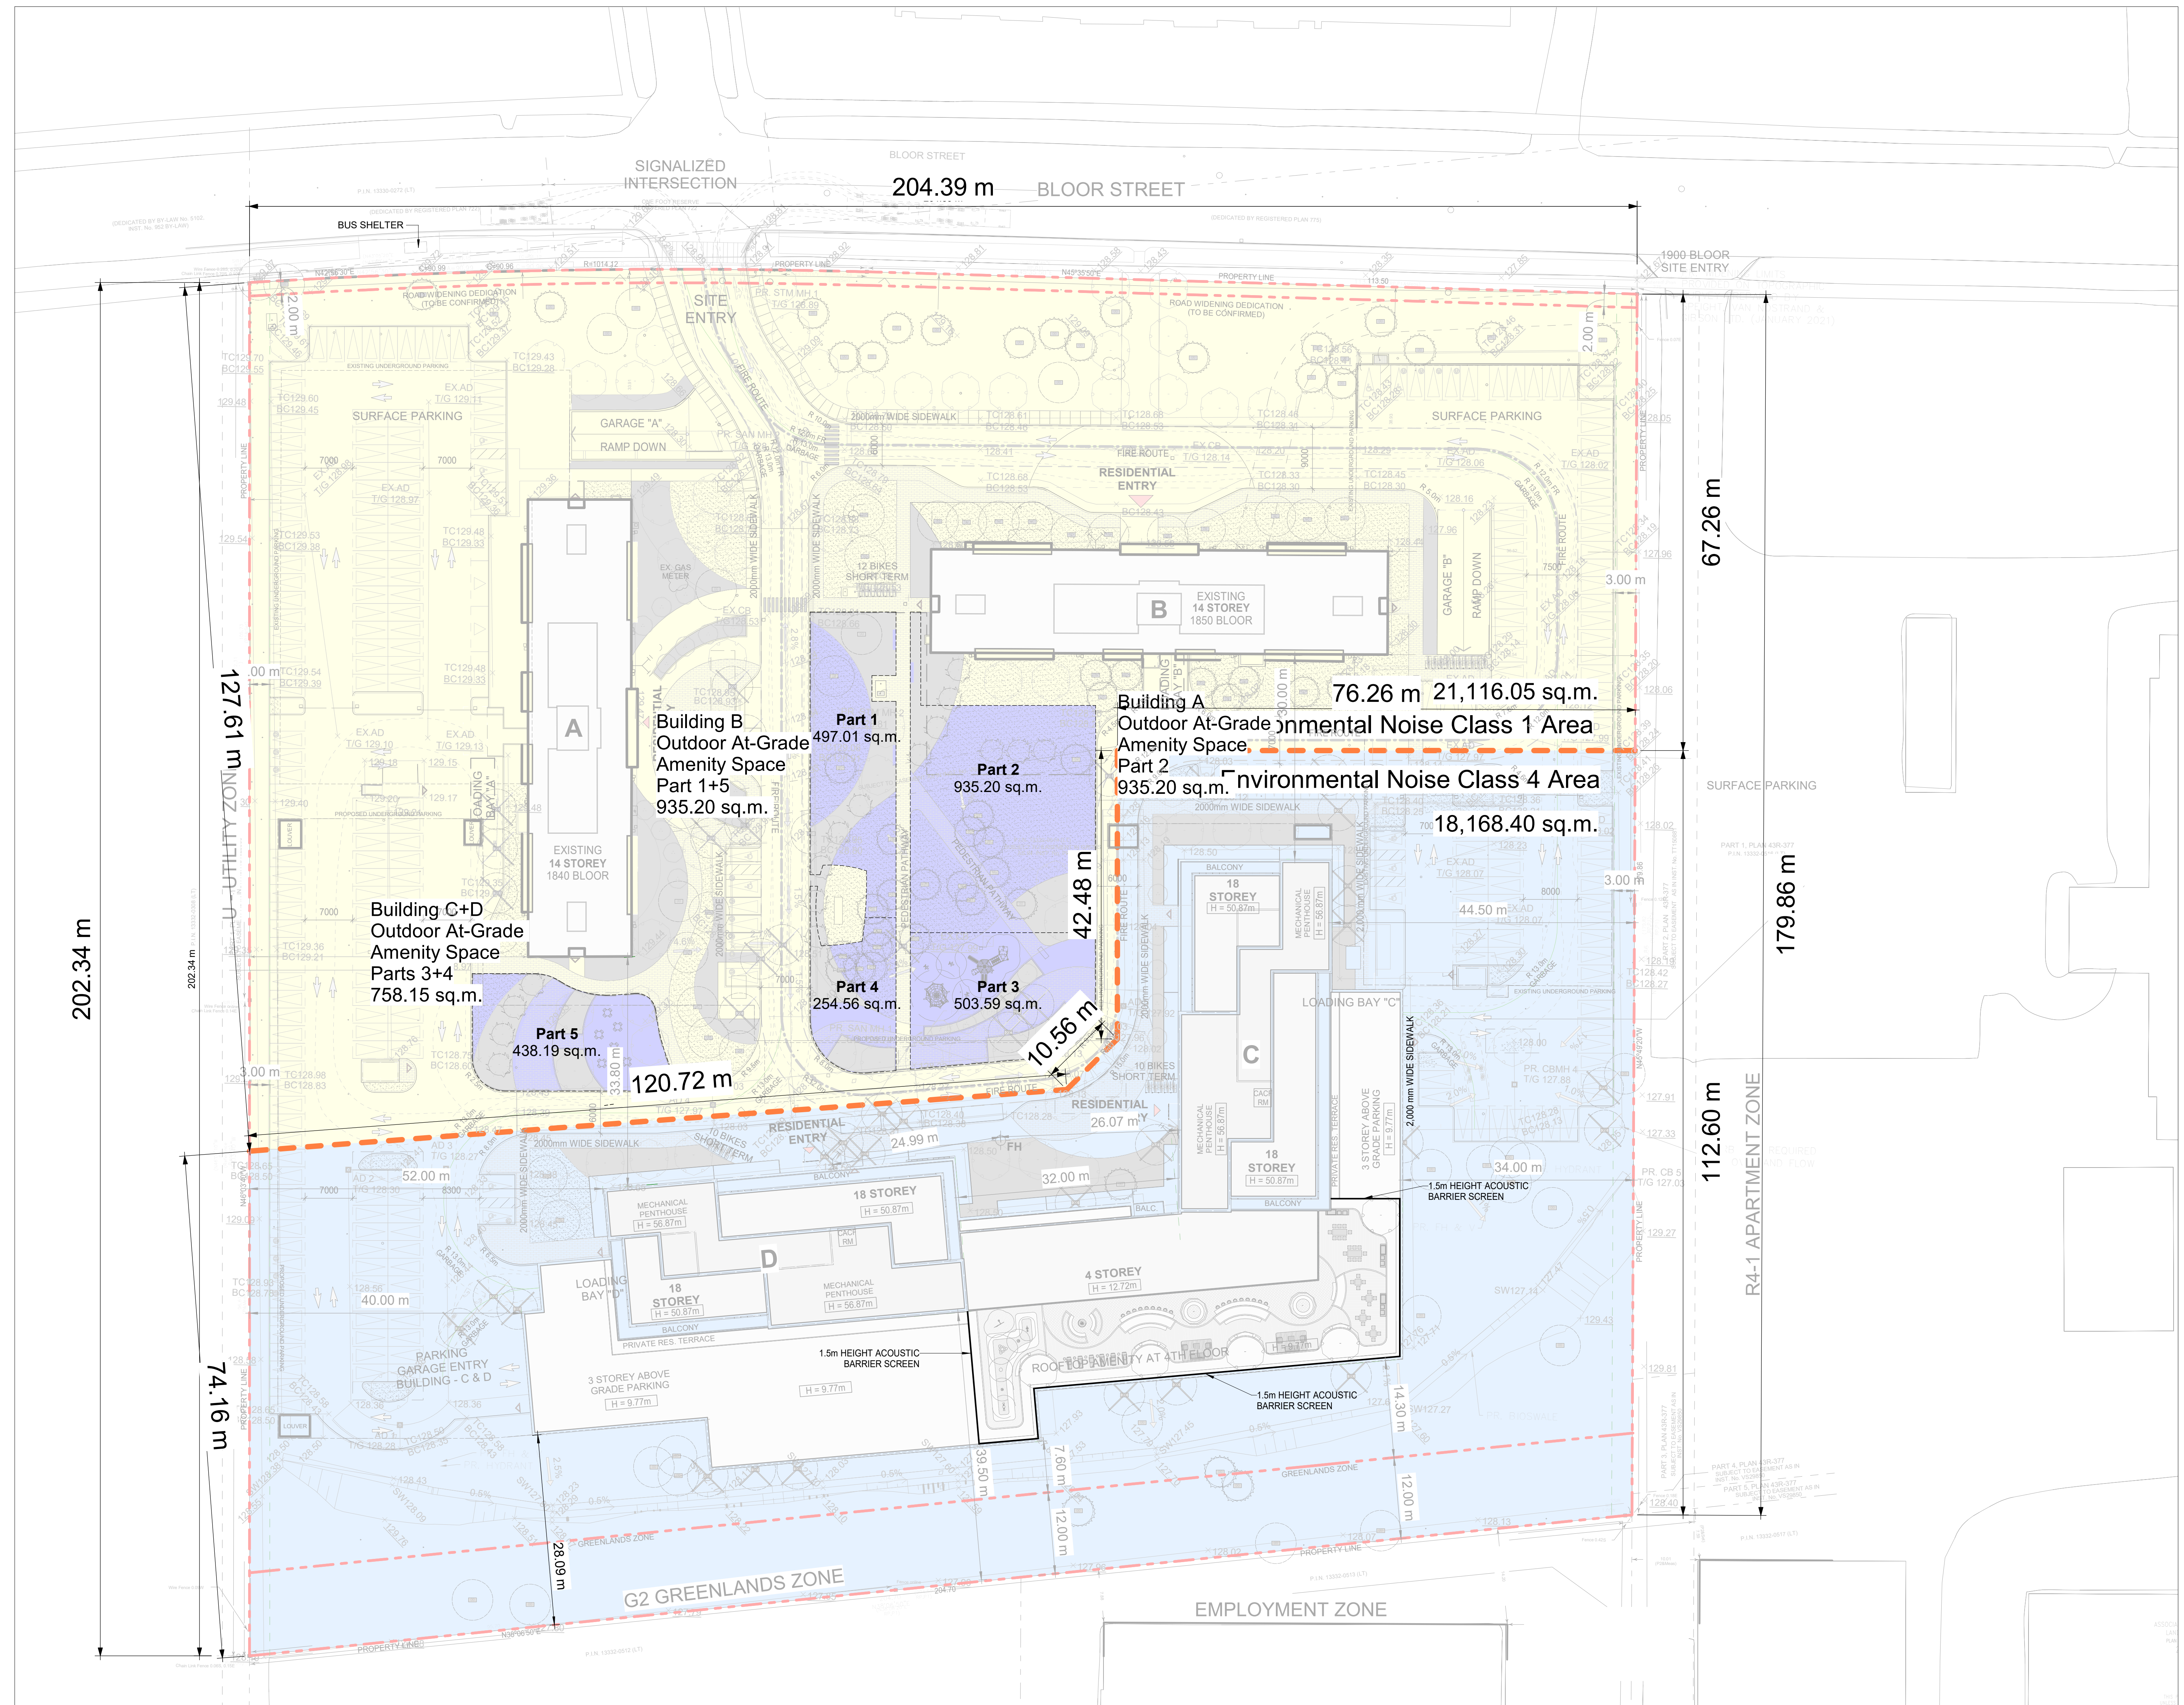

1 NOISE ENVIRONMENTAL CLASS AREA PLAN
A-005 Scale: 1" = 400'

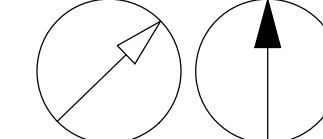

APPROVAL STAMP



PROJECT: **BLOOR**
1840-1850 Bloor St.
CITY OF MISSISSAUGA, ON

LEGAL DESCRIPTION: LOT 1 REGISTERED PLAN 775

PROJECT NO: 120303
REV. DATE: OZ 20-003 W3

SHEET TITLE
NOISE ENVIRONMENTAL CLASS AREA PLAN

SHEET NUMBER
A-005

ISSUE
2