


ISSUES

No.	DESCRIPTION	DATE
1	ISSUED FOR RE-ZONING	2020/03/13
2	RE-ISSUED FOR OPA & ZBA	2022/11/16
3	RE-ISSUED FOR OPA & ZBA	2024/06/26

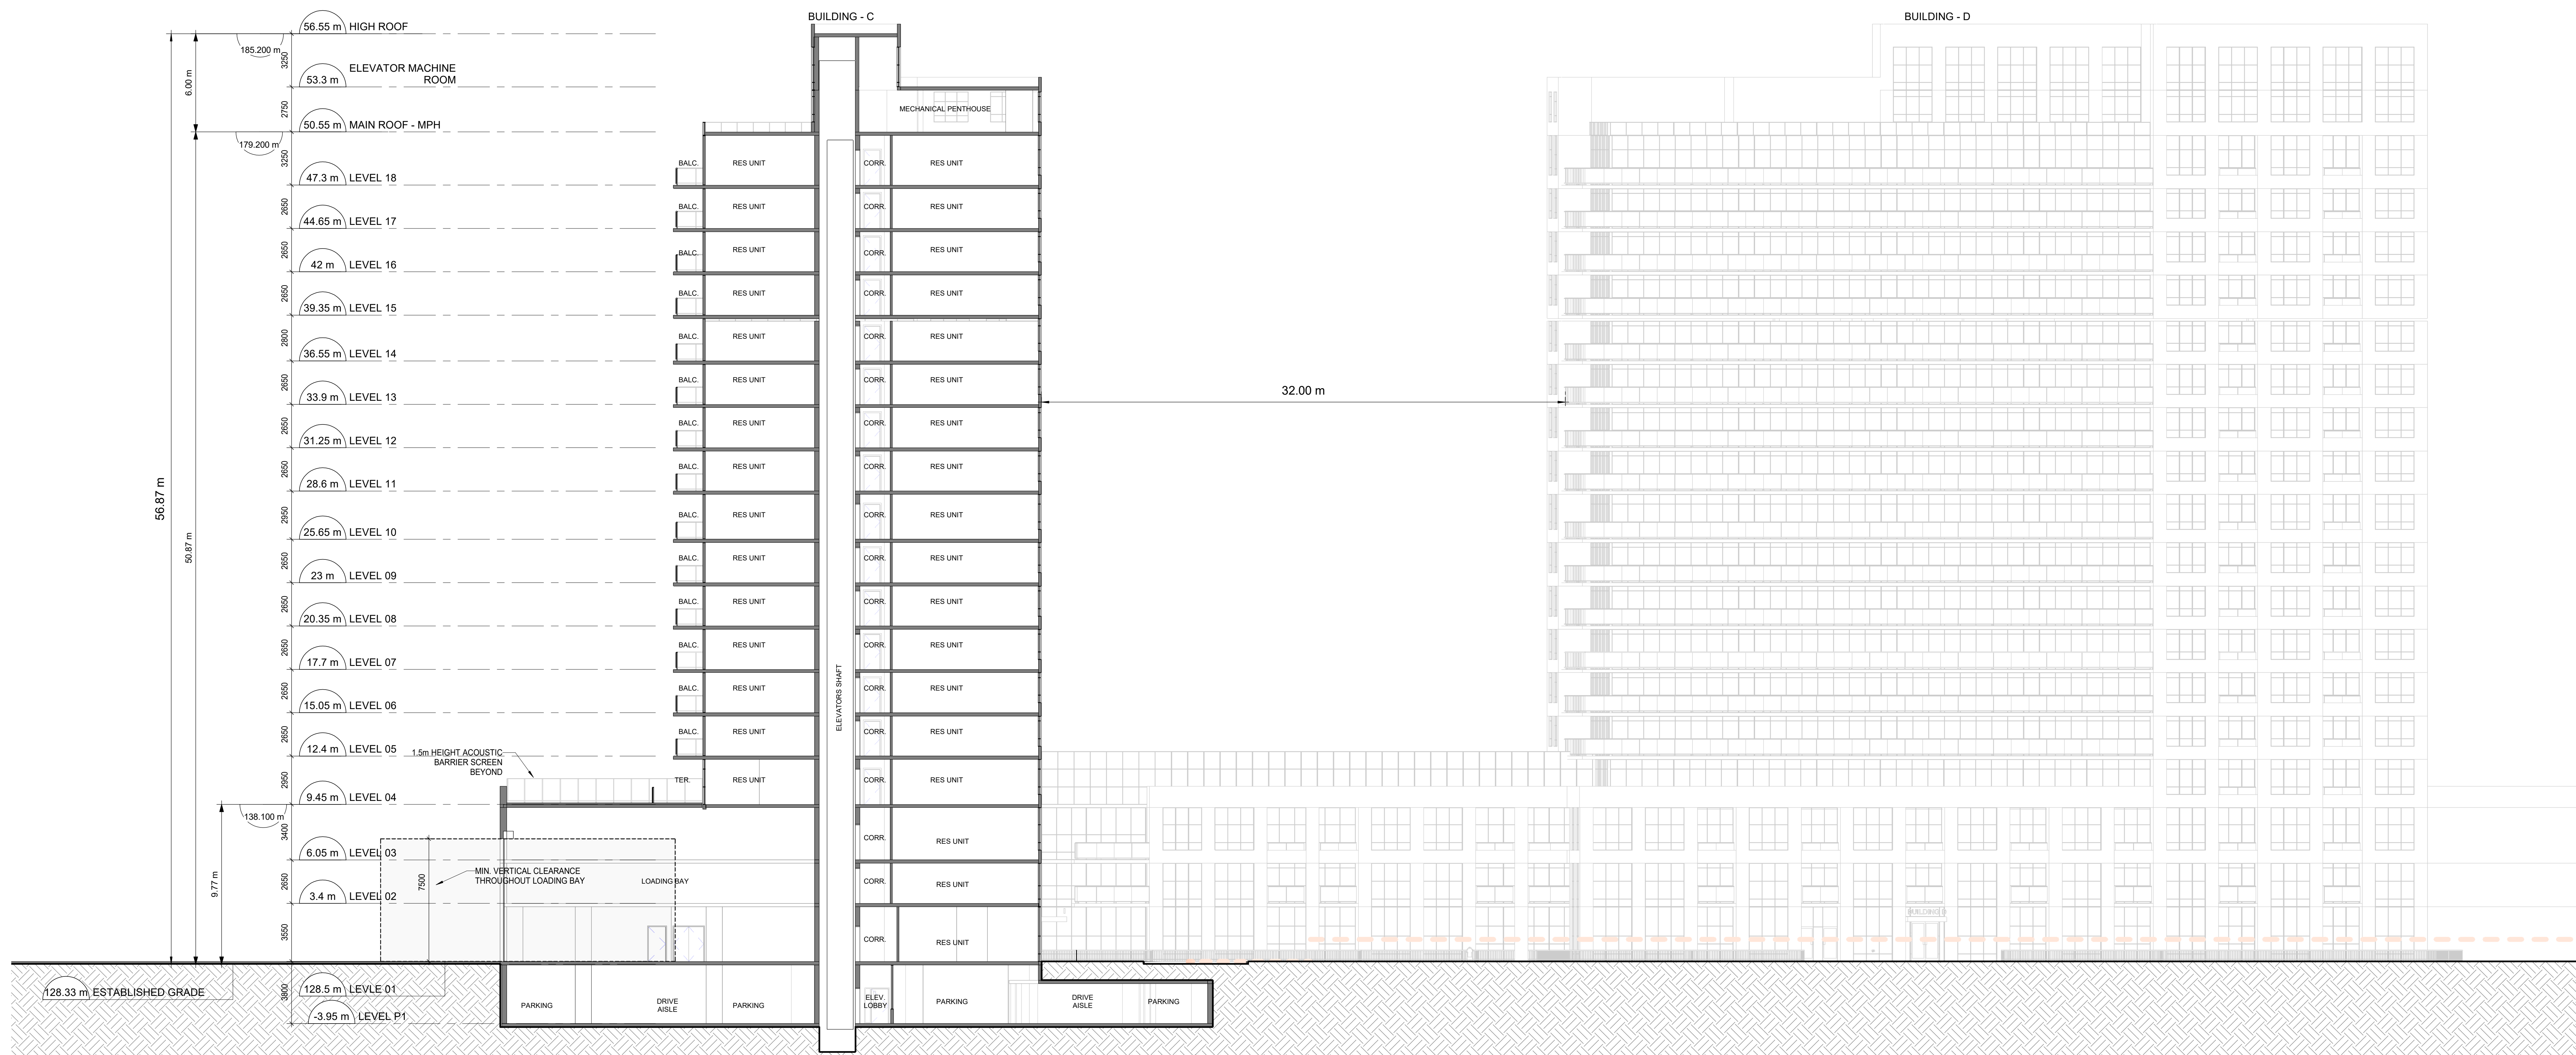

1 EAST-WEST BUILDING - C SECTION 1
 A-302 / Scale: 1:150



2 NORTH-SOUTH BUILDING - C SECTION
 A-302 / Scale: 1:150

APPROVAL STAMP

PROJECT: **BLOOR**
 1840-1850 Bloor St.
 CITY OF MISSISSAUGA, ON

LEGAL DESCRIPTION: **LOT 1 REGISTERED PLAN 775**

PROJECT NO: **120303**
 REV. 2/24: **OZ-20-003 W3**

SHEET TITLE: **NORTH-SOUTH AND EAST-WEST BUILDING - C SECTIONS**

SHEET NUMBER: **A-302** ISSUE: **3**

C:\BIM\Projects\120303 - Bloor-North-South Building_Suwood_Reviewers_2024.dwg, 11/11/2024