
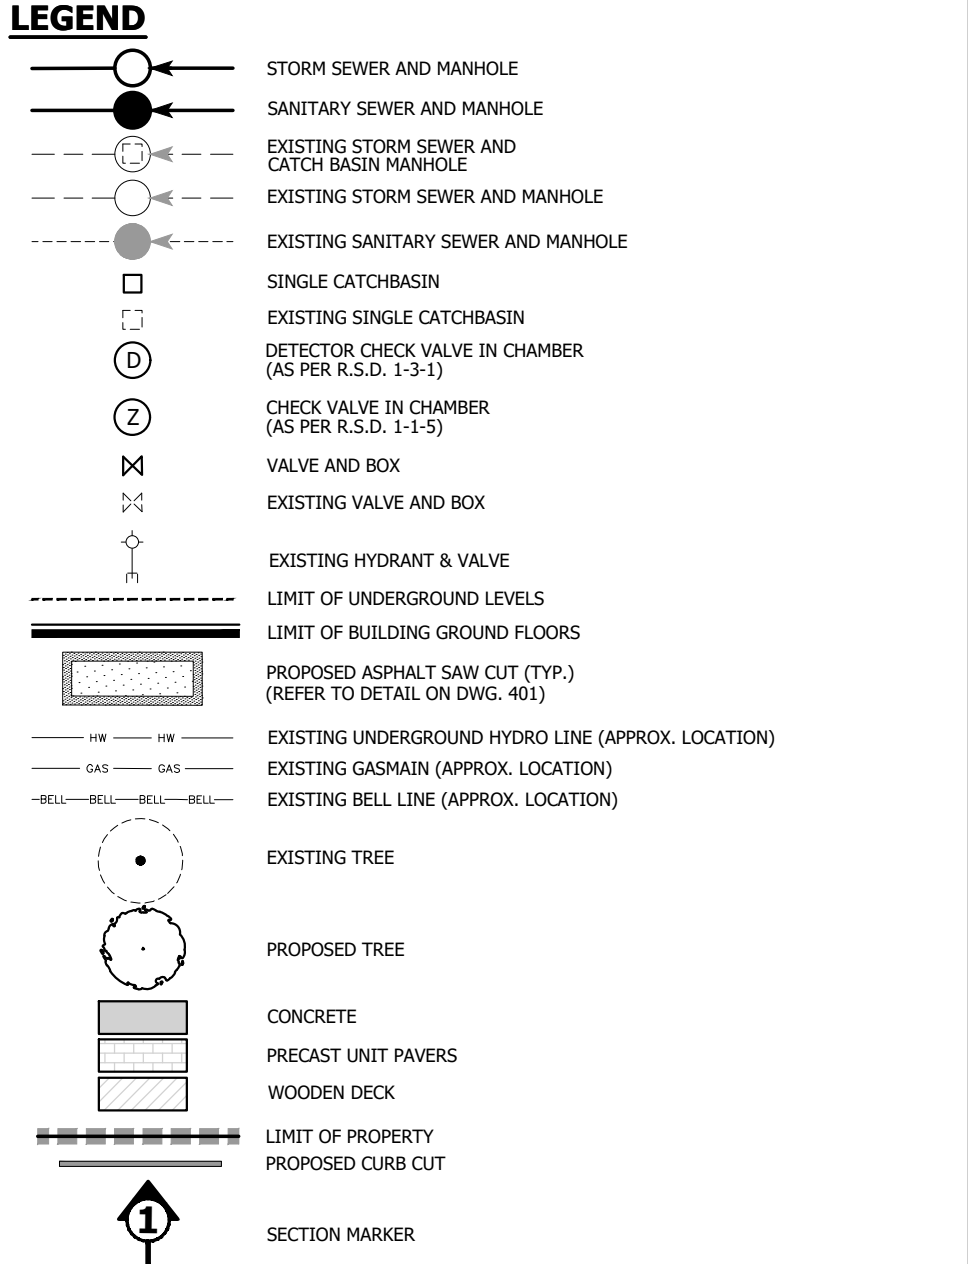


QUEEN STREET EAST

HELENE STREET NORTH

ANN STREET

PARK STREET EAST

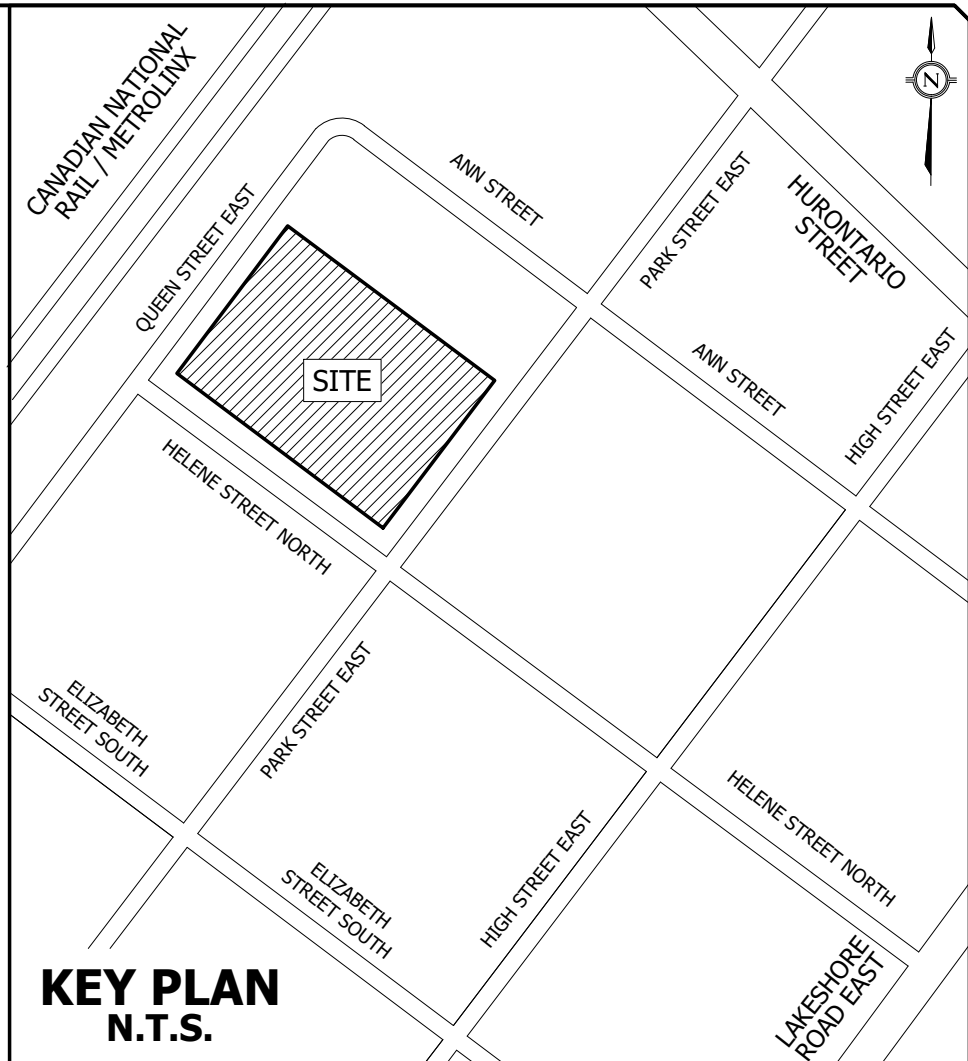

BENCHMARK NOTE
ELEVATIONS SHOWN ON THIS PLAN ARE RELATED TO THE CANADIAN GEODETIC VERTICAL DATUM 1928, PRE 1978 ADJUSTMENT, AND ARE DERIVED FROM THE CITY OF MISSISSAUGA BENCHMARK NO. 732 HAVING A PUBLISHED ELEVATION OF 78.128 METERS
TOPOGRAPHIC SURVEY PREPARED BY J.D. BARNES LIMITED, SEPTEMBER 8TH, 2022.

☒ FIRST SUBMISSION	☐ SECOND DATE	☐ THIRD DATE	☐ FINAL DATE
DATE: JAN. 23, 2023			

urbantech® Consulting
A Division of Leighton-Zec West Ltd.
2030 Bristol Circle, Suite 105
Oakville, ON L6H 0H2
TEL: 905.829.8818 • urbantech.com

70 PARK STREET EAST



STREETSCAPE FEASIBILITY PLAN

REGION FILE No. XXX	CITY FILE No. XXX
SCALE: 1:250	AREA: Z-08-C5/D
DRAWN BY: A.G.	CHECKED BY: R.M./R.B.T.M.
DATE: DECEMBER 2022	SHEET: OF
	PROJECT No. 22-293
	PLAN No. 103
	C-

