
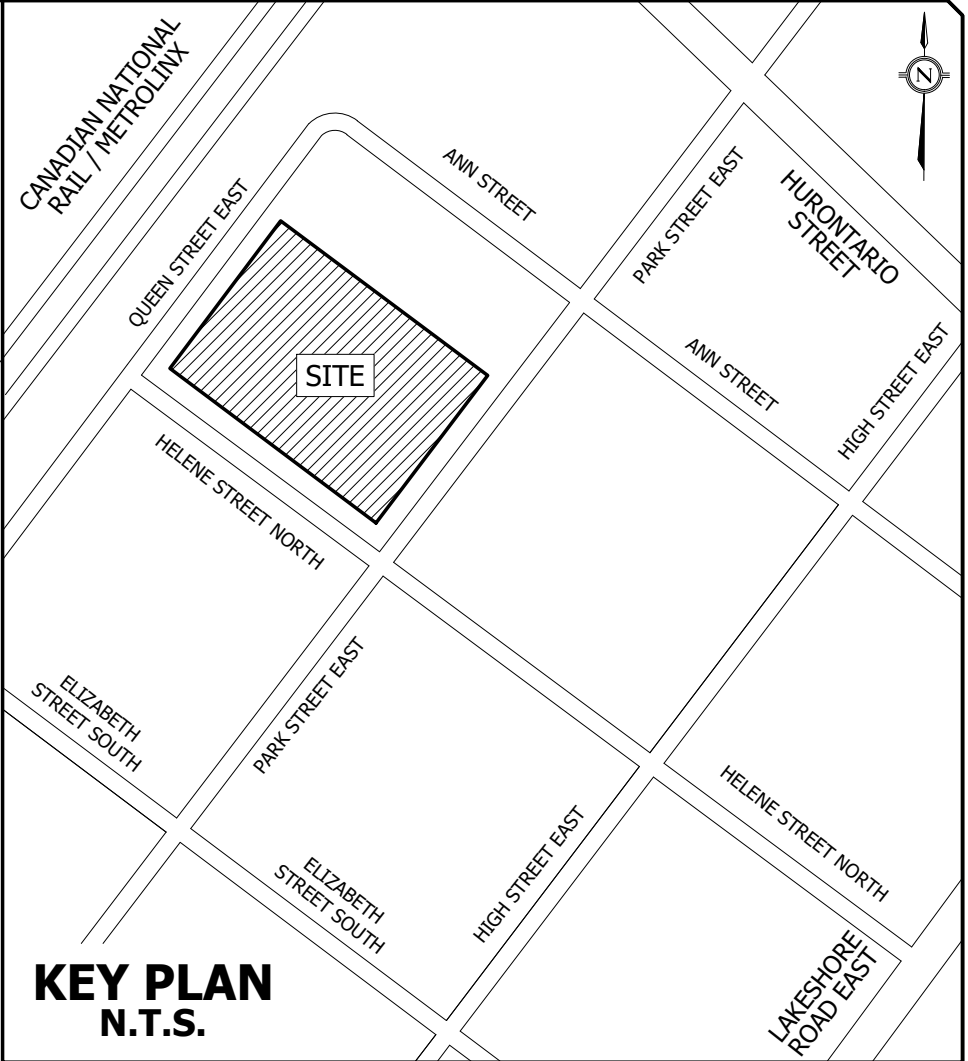


PLOT DATE: January 23, 2023 3:48:34 PM

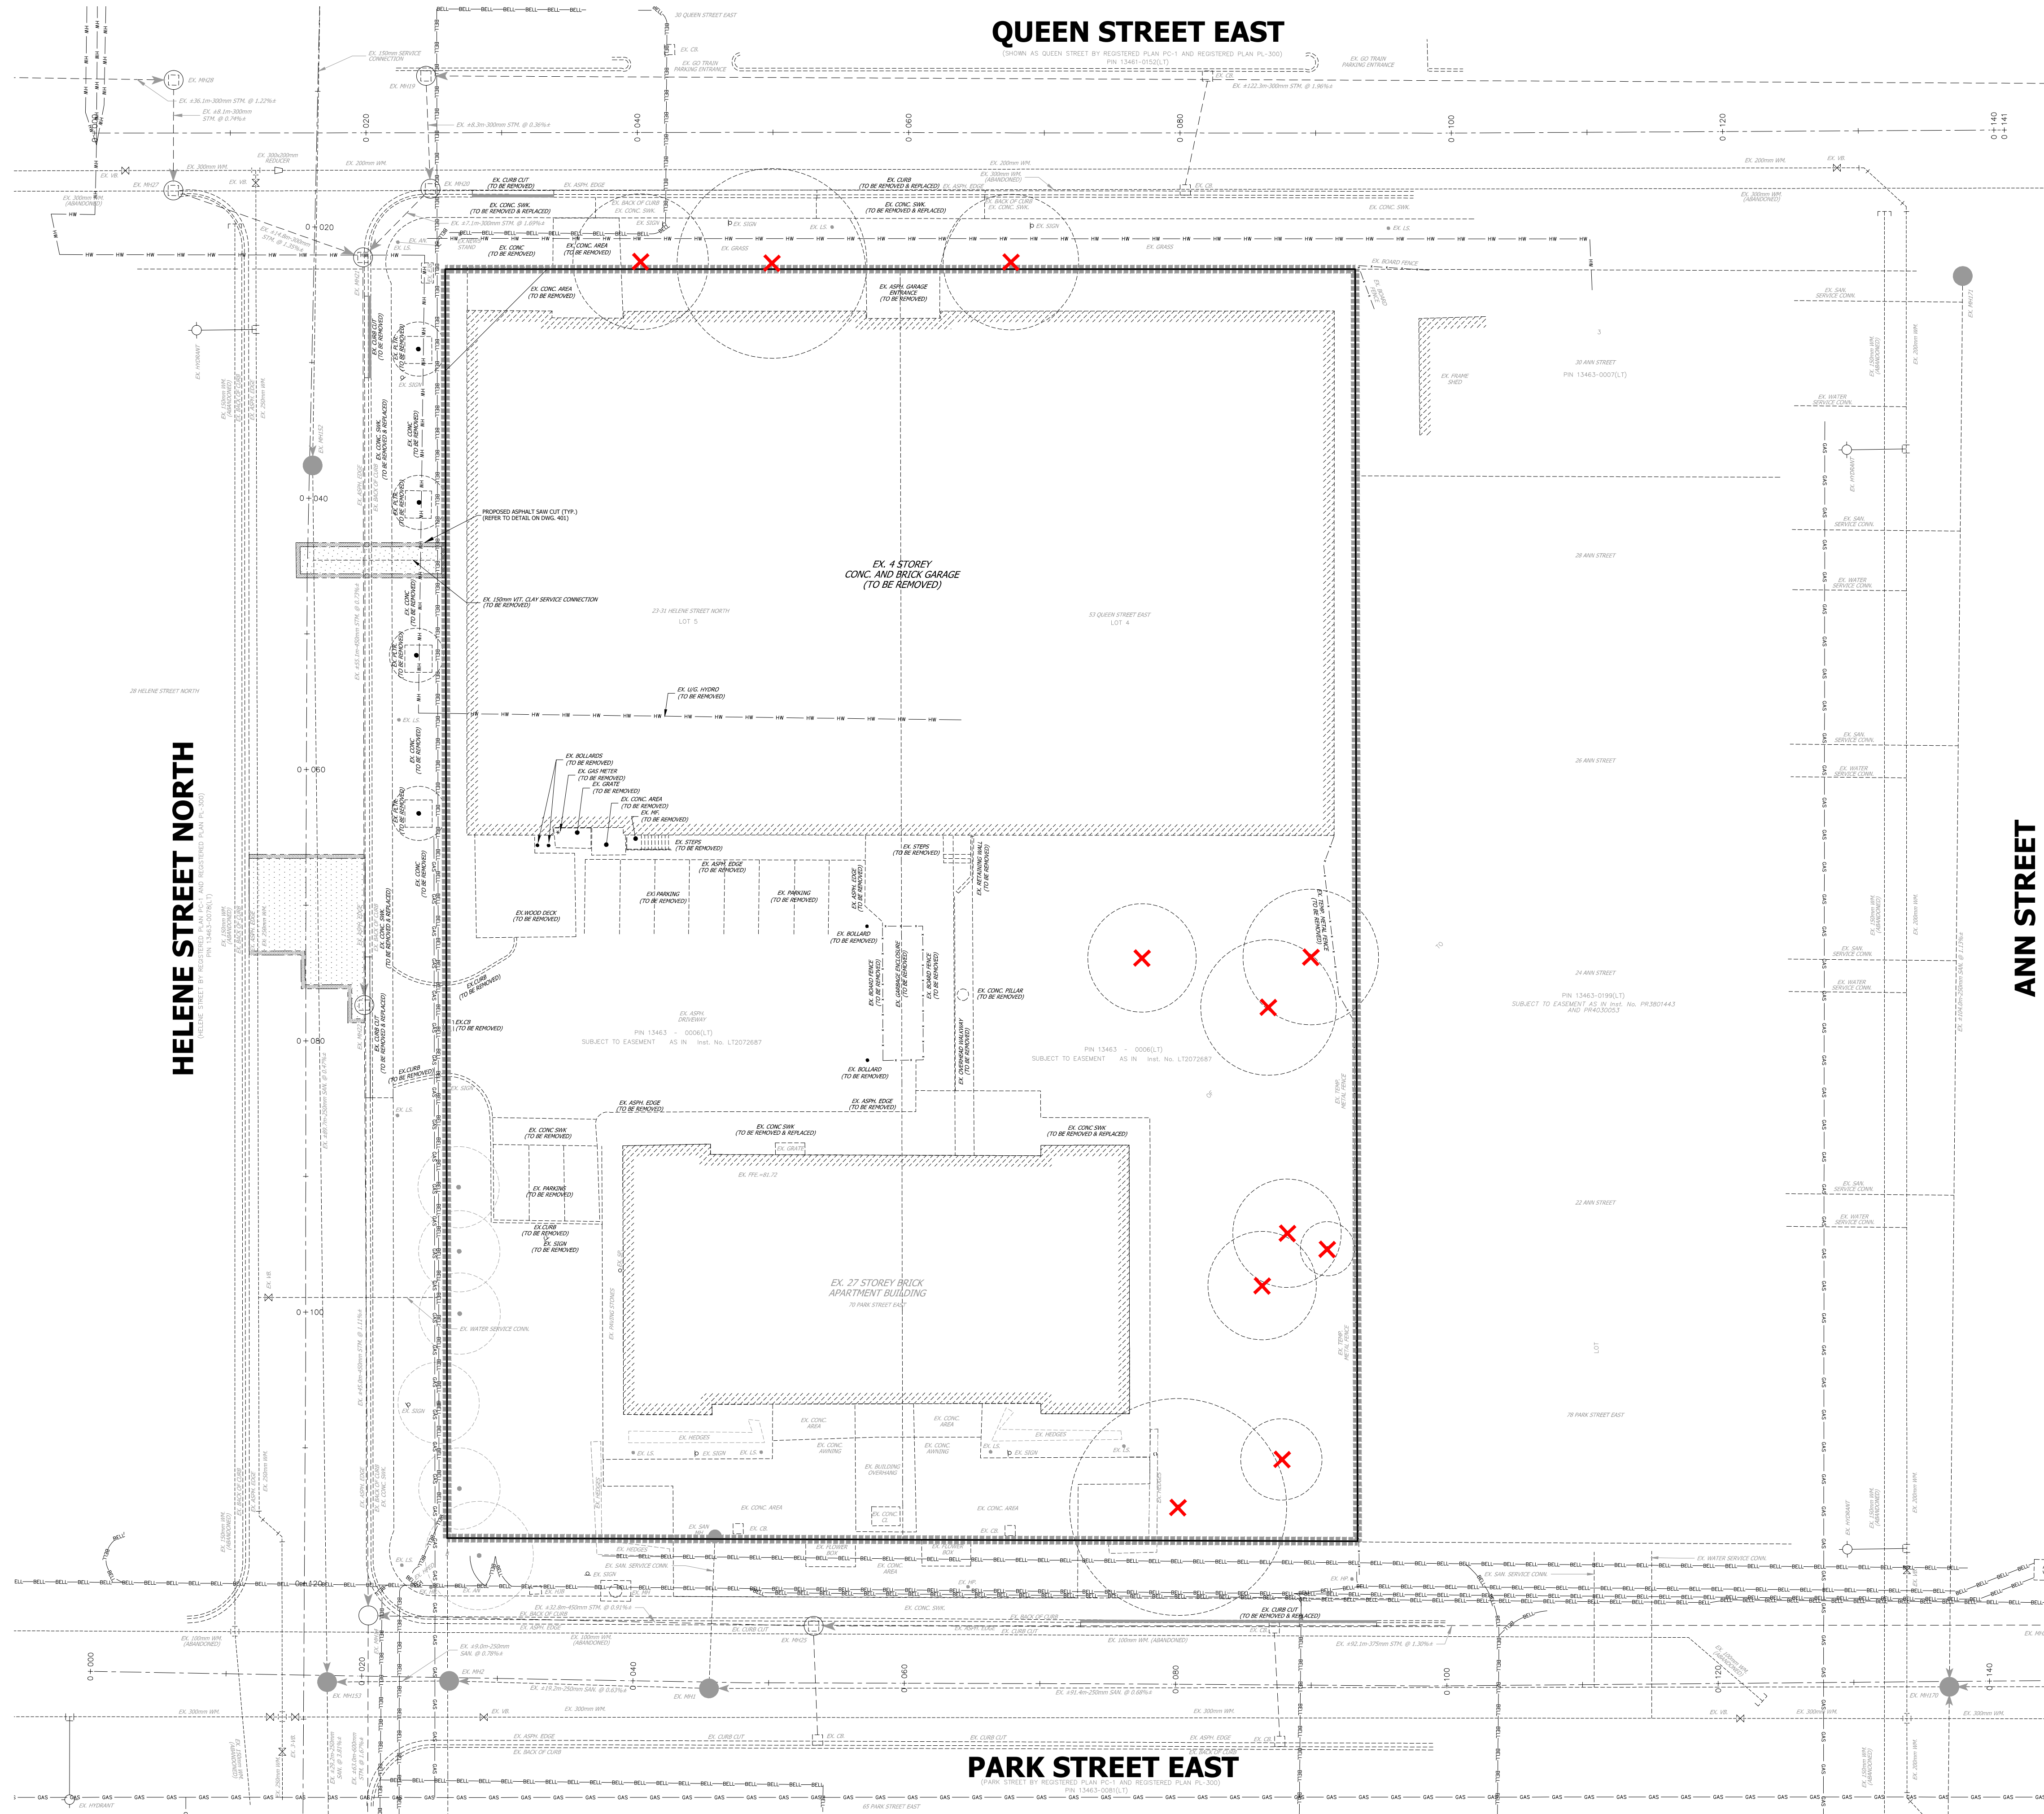

- LEGEND**
- EXISTING STORM SEWER AND CATCH BASIN MANHOLE
 - EXISTING STORM SEWER AND MANHOLE
 - EXISTING SANITARY SEWER AND MANHOLE
 - EXISTING SINGLE CATCHBASIN
 - EXISTING VALVE AND BOX
 - EXISTING HYDRANT & VALVE
 - EXISTING FENCE
 - EXISTING UNDERGROUND HYDRO LINE (APPROX. LOCATION)
 - EXISTING GASMAIN (APPROX. LOCATION)
 - EXISTING BELL LINE (APPROX. LOCATION)
 - EXISTING TREE
 - EXISTING TREE TO BE REMOVED
 - LIMIT OF PROPERTY
 - PROPOSED ASPHALT SAW CUT (TYP.) (REFER TO DETAIL ON DWG. 401)

BENCHMARK NOTE

ELEVATIONS SHOWN ON THIS PLAN ARE RELATED TO THE CANADIAN GEODETIC VERTICAL DATUM 1928, PRE 1978 ADJUSTMENT, AND ARE DERIVED FROM THE CITY OF MISSISSAUGA BENCHMARK NO. 732 HAVING A PUBLISHED ELEVATION OF 78.128 METERS

TOPOGRAPHIC SURVEY PREPARED BY J.D. BARNES LIMITED, SEPTEMBER 8TH, 2022.

☒ FIRST SUBMISSION	☐ SECOND DATE	☐ THIRD DATE	☐ FINAL DATE
DATE: JAN. 23, 2023			

Urbantech® Consulting
A Division of Leighton-Zec West Ltd.
2030 Bristol Circle, Suite 105
Oakville, ON L6H 0H2
TEL: 905.829.8818 • urbantech.com

70 PARK STREET EAST



PHASING & REMOVALS PLAN

REGION FILE No. XXX		CITY FILE No. XXX	
SCALE:	1:250	AREA:	Z-08-CS/D
DRAWN BY:	A.G.	CHECKED BY:	R.M./R.B.T.M
DATE:	DECEMBER 2022	SHEET:	OF
		PROJECT No.	22-293
		PLAN No.	102
		C-	

Path: P:\PROJECTS\22-293W - 70 PARK STREET - MISSISSAUGA (DREAM)\DRAWINGS\100 - COVER & GENERAL\102-REMOVALS PLAN.DWG