


2 KEY PLAN
Scale: 1:1000

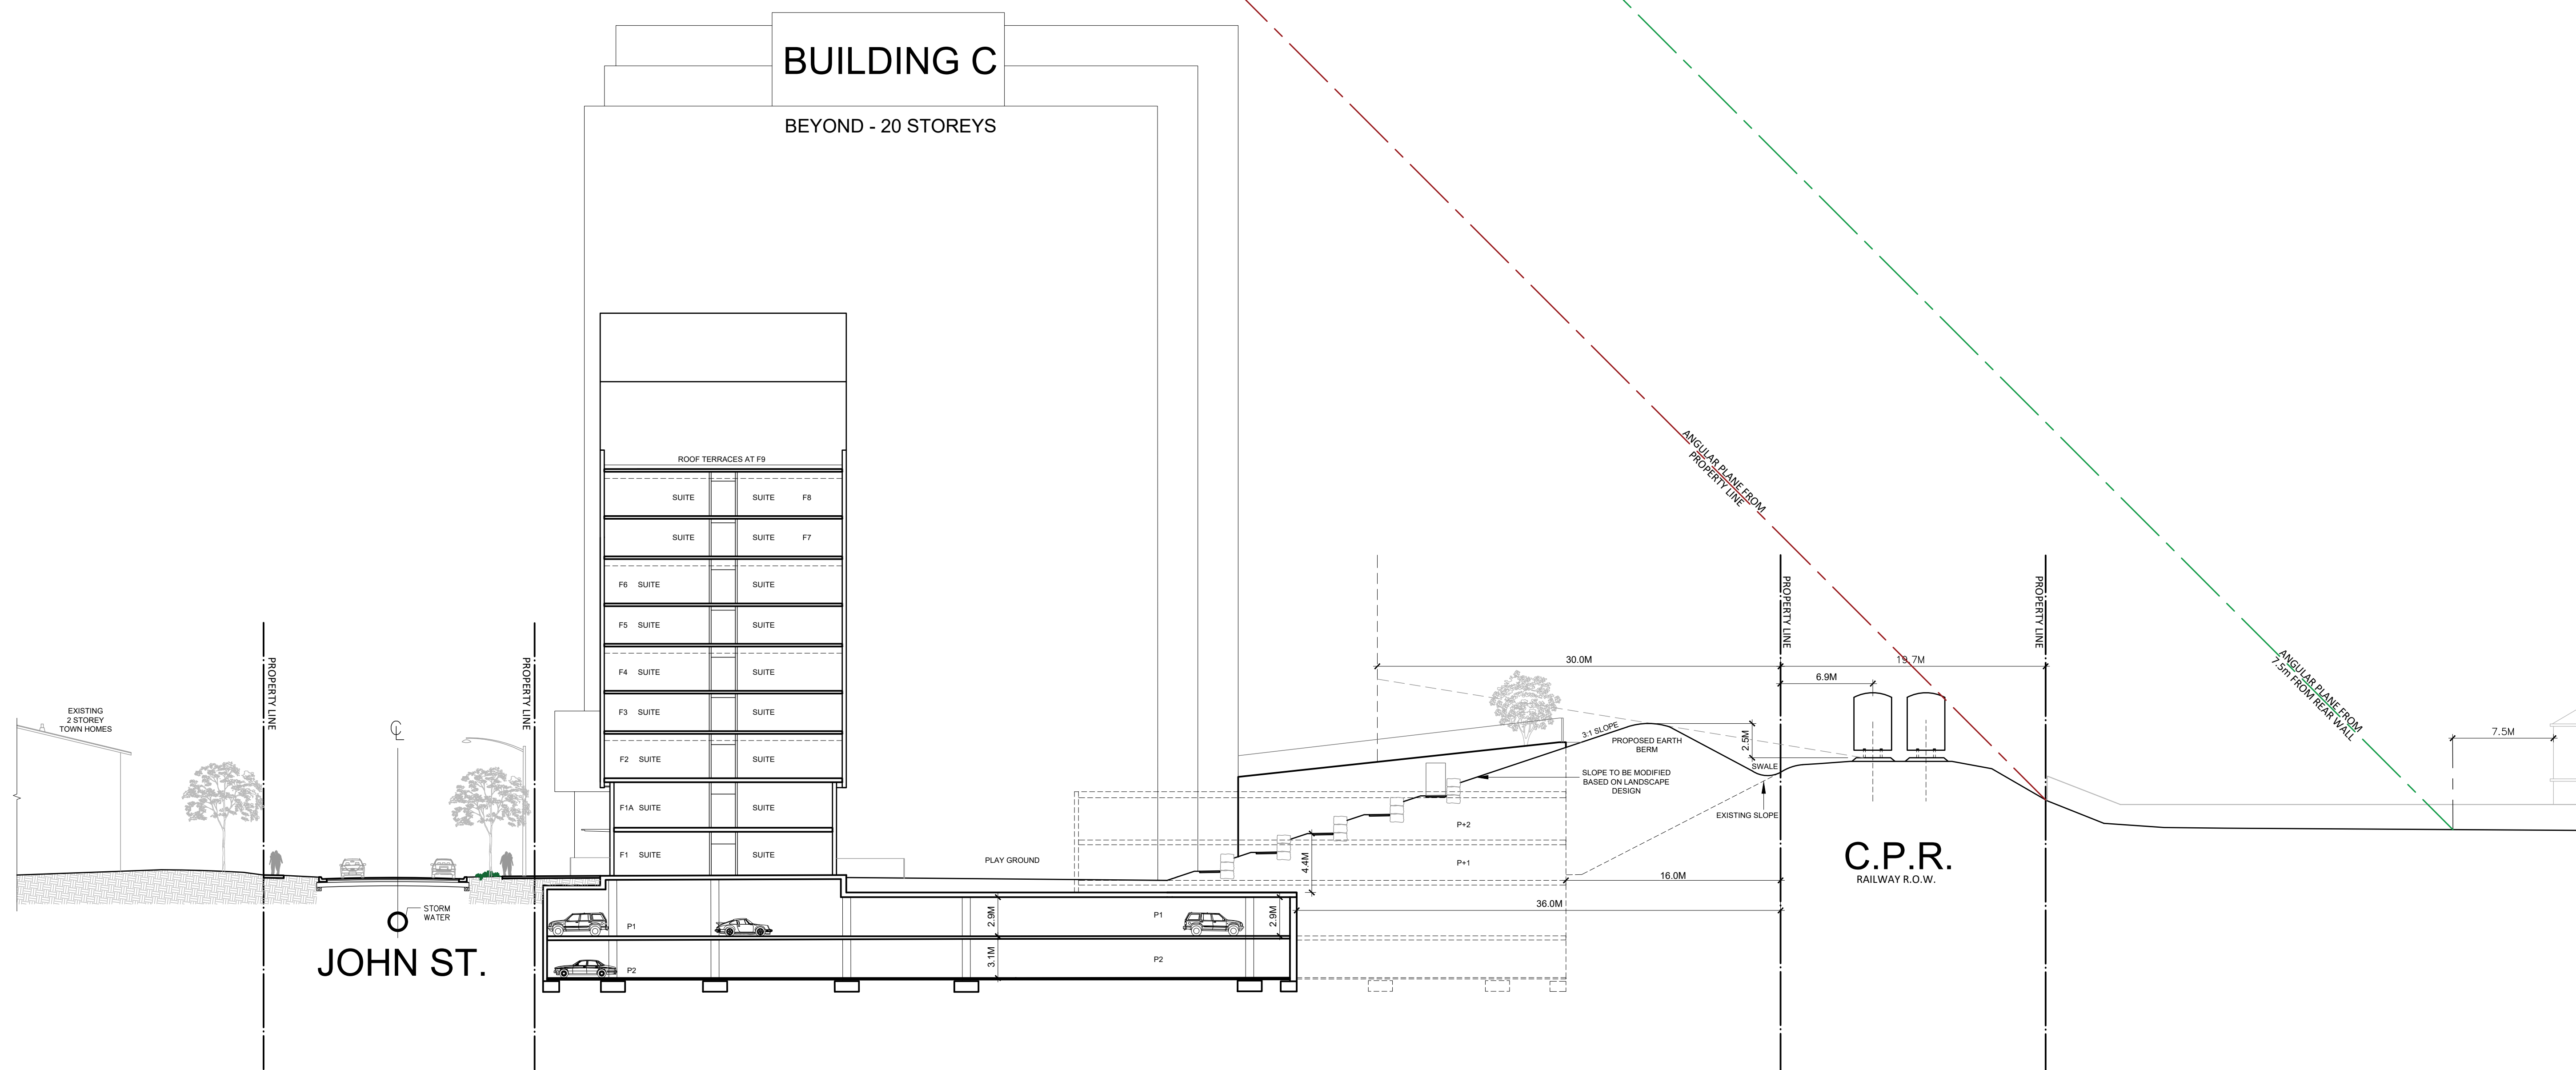

1 SECTION C-C
Scale: 1:250

CONSULTANTS:

2024-09-11	01	FOR COORDINATION
DATE	No.	ISSUE

ARCHITECT:
TREGEBOV COGAN ARCHITECT
40 Saint Clair Avenue East, Suite 303
Toronto, ON M4T 1M9
PHONE: 647.352.3350

OWNER:

PROJECT NAME:
**69 & 117 JOHN ST.
MISSISSAUGA**

DRAWING TITLE:
**SECTION C-C
PODIUM SECTION**

PRINT DATE: 11-SEPT 2024

PROJ. No.: 1101	DEV APPLICATION NO.:
SCALE: AS NOTED	DWG NO. A3.2
DRAWN BY: KT	