


2 KEY PLAN
Scale: 1:1000

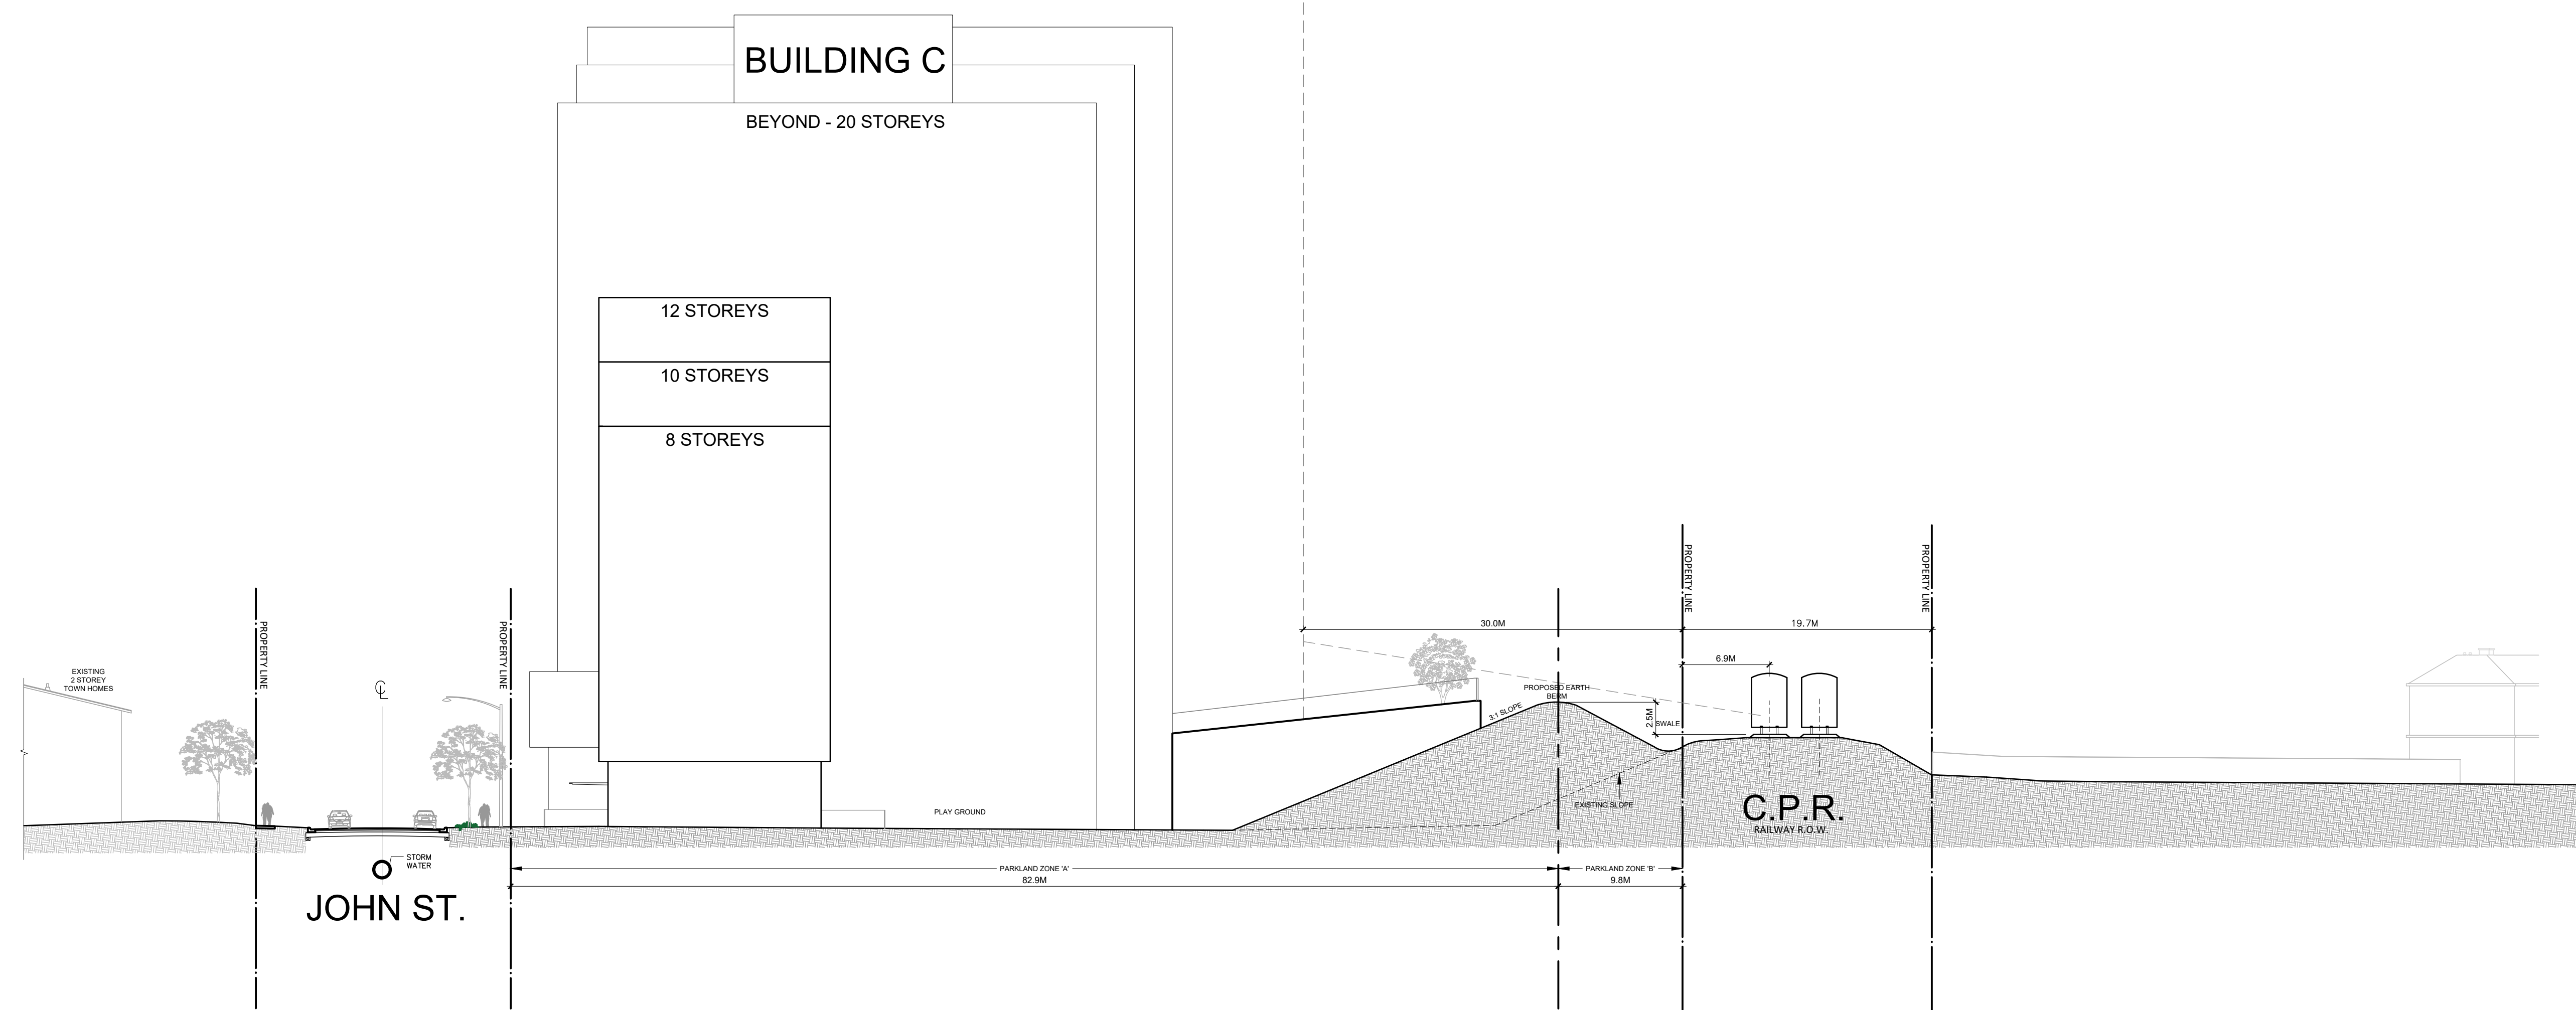

1 SECTION E-E
Scale: 1:300

CONSULTANTS:

2024-08-11	01	FOR COORDINATION
DATE	No.	ISSUE

ARCHITECT:
TREGBOV COGAN ARCHITECT
40 Saint Clair Avenue East, Suite 303
Toronto, ON M4T 1M9
PHONE: 647.352.3350

OWNER:

PROJECT NAME:
**69 & 117 JOHN ST.
MISSISSAUGA**

DRAWING TITLE:
**SECTION E-E
PARKLAND SECTION**

PRINT DATE: 11-SEPT 2024

PROJ. No.:	1101	DEV APPLICATION NO.:	
SCALE:	AS NOTED	DWG NO.:	A3.4
DRAWN BY:	KT		