
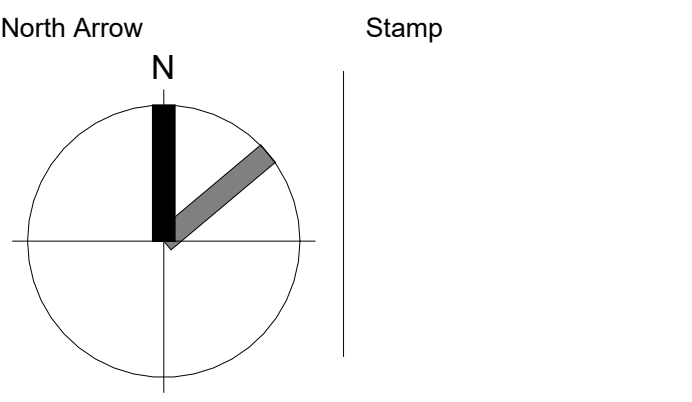


3016  
KIRWIN AVE

3016-3022 Kirwin Avenue  
Mississauga - ON - Canada

© Copyright KFA Architects and Planners Inc., all rights reserved. No part of this document whether printed form or supplied as digital data may be reproduced, stored in a retrieval system or transmitted in any form or by any means, mechanical photocopying, recording or otherwise without the prior written permission of KFA Architects and Planners Inc. All dimensions to be checked on site by the contractor. Drawings are not to be scaled, and any discrepancies are to be reported to the Architect before proceeding with the work.

No.	Description	Date
1	ISSUED FOR OPA/ZBA	2021/03/10
10	ISSUED FOR OPA/ZBA	2022/12/22
11	ISSUED FOR OPA/ZBA	2023/11/06

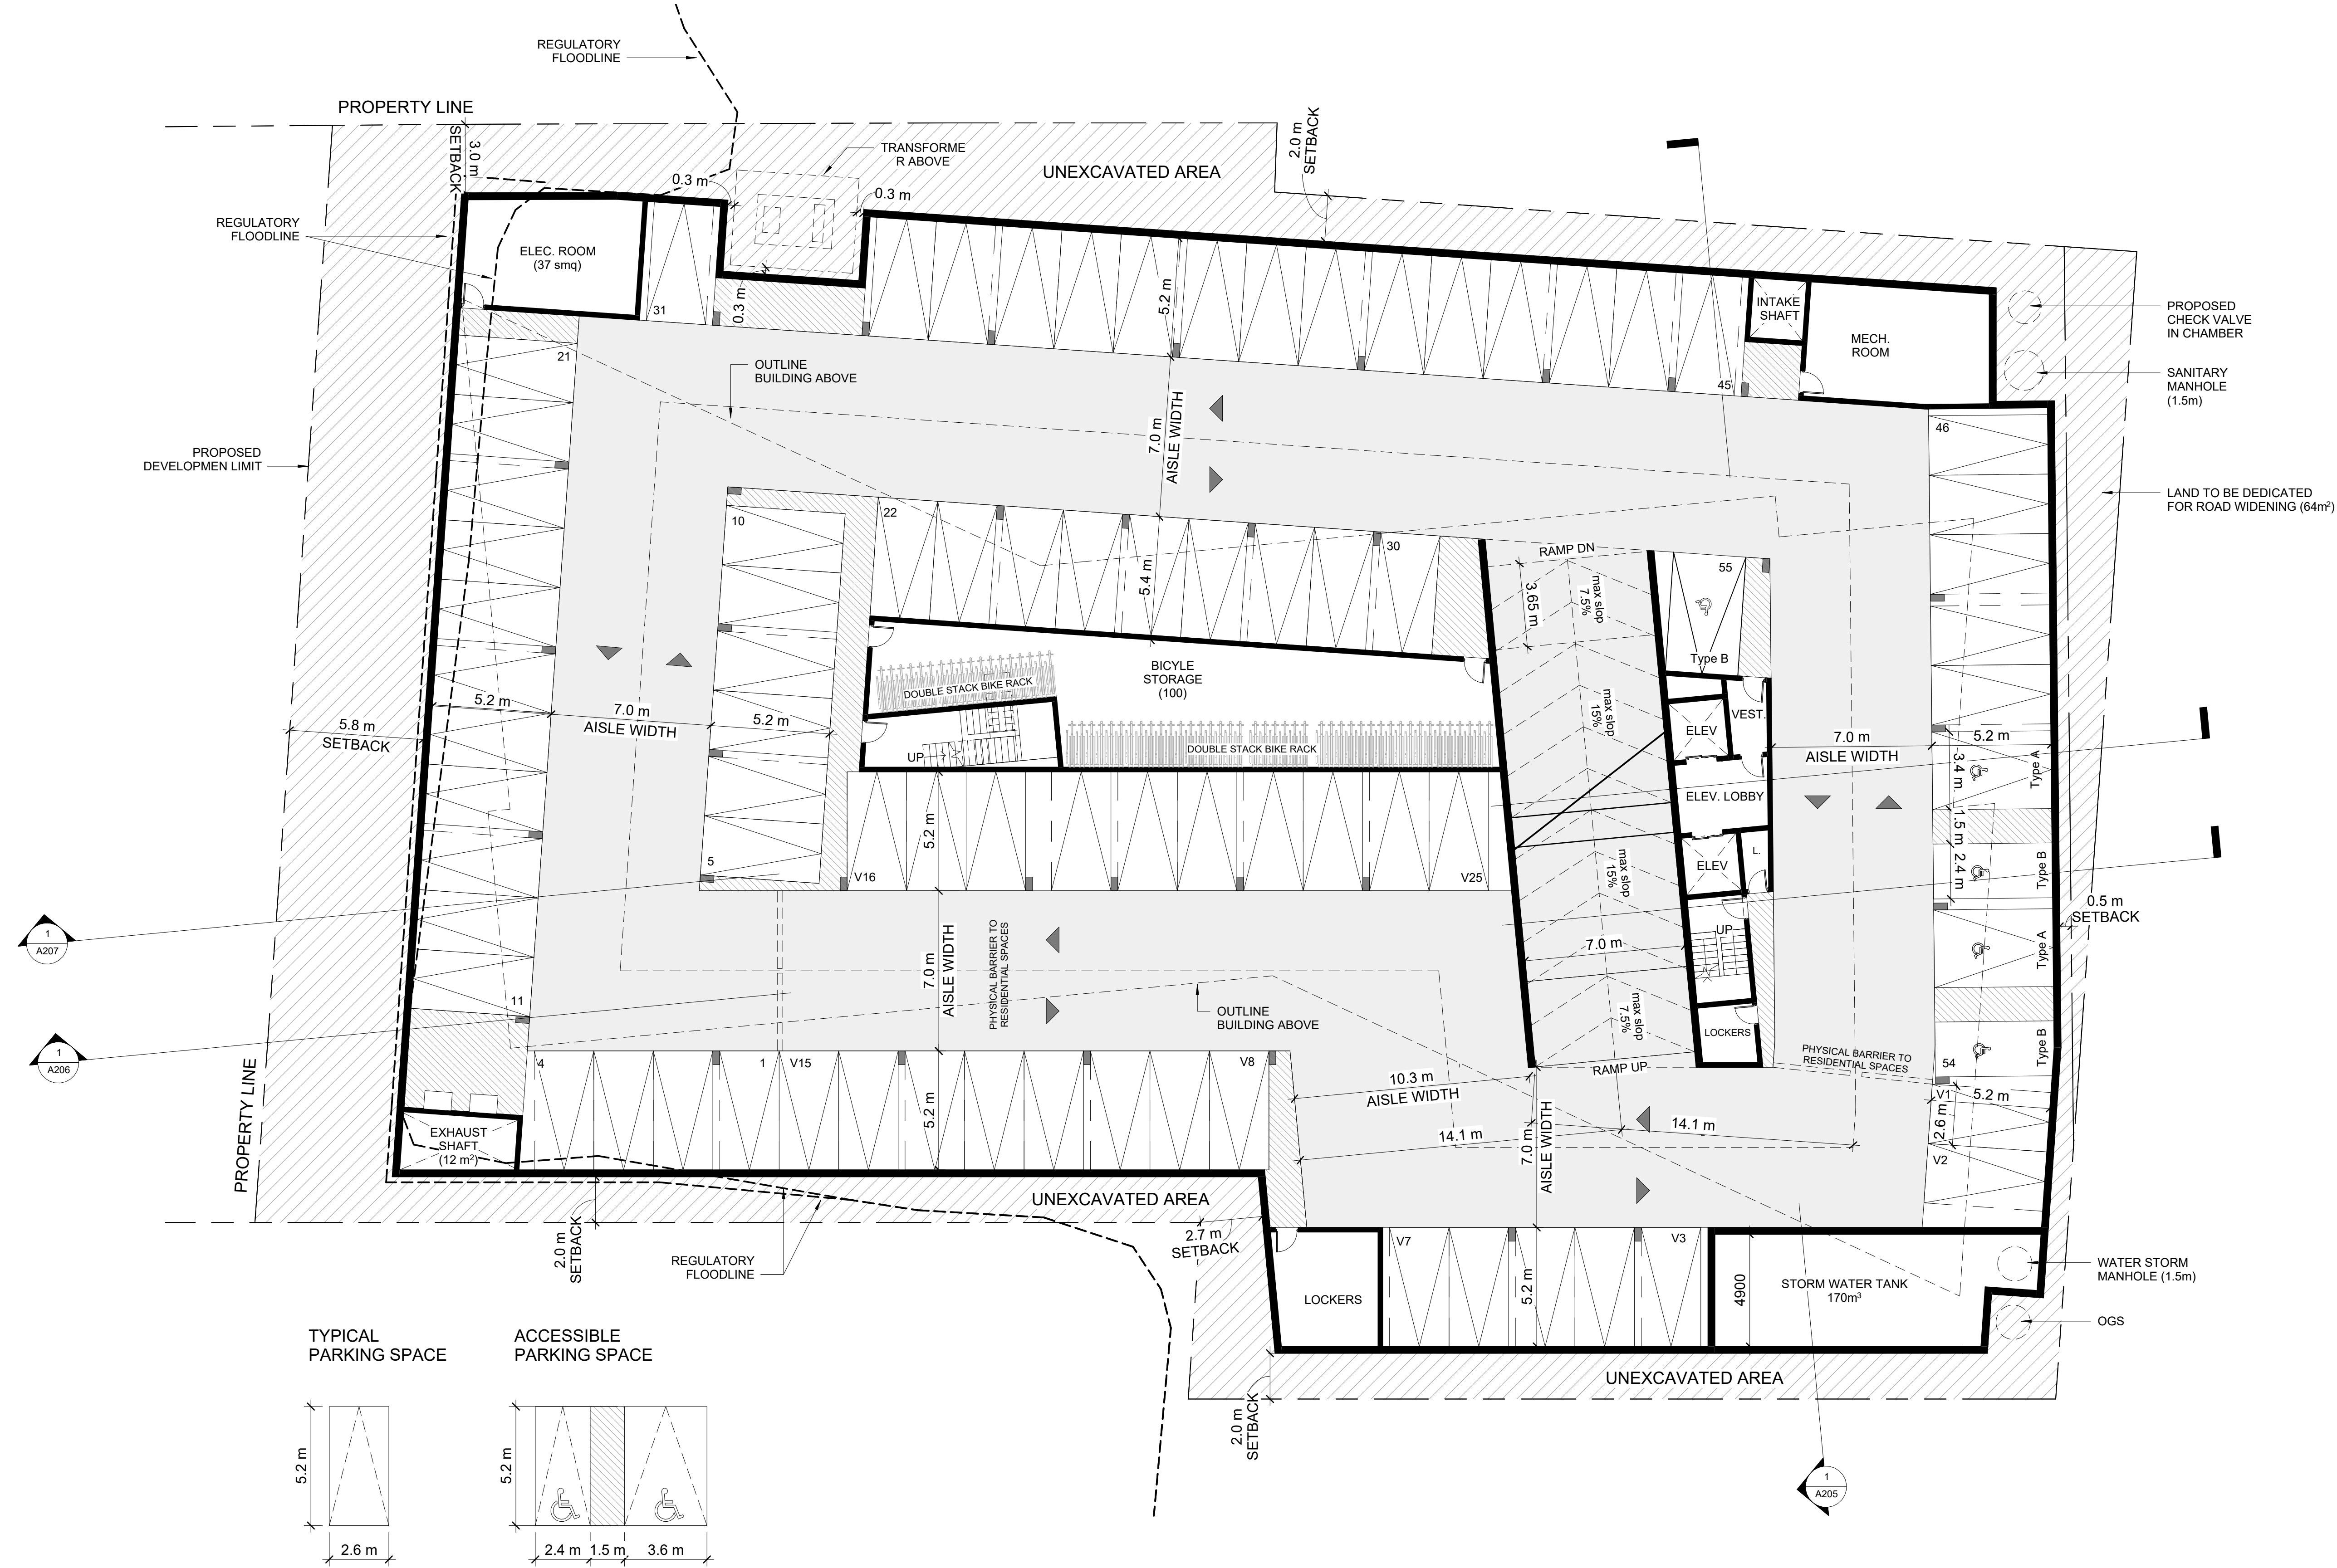

Project No:	20009
Scale:	1 : 150
Date:	Feb. 04, 2020
Drawn by:	FC
Drawing Title	PARKING GARAGE LEVEL 1
Drawing Number	A102