


RESERVED

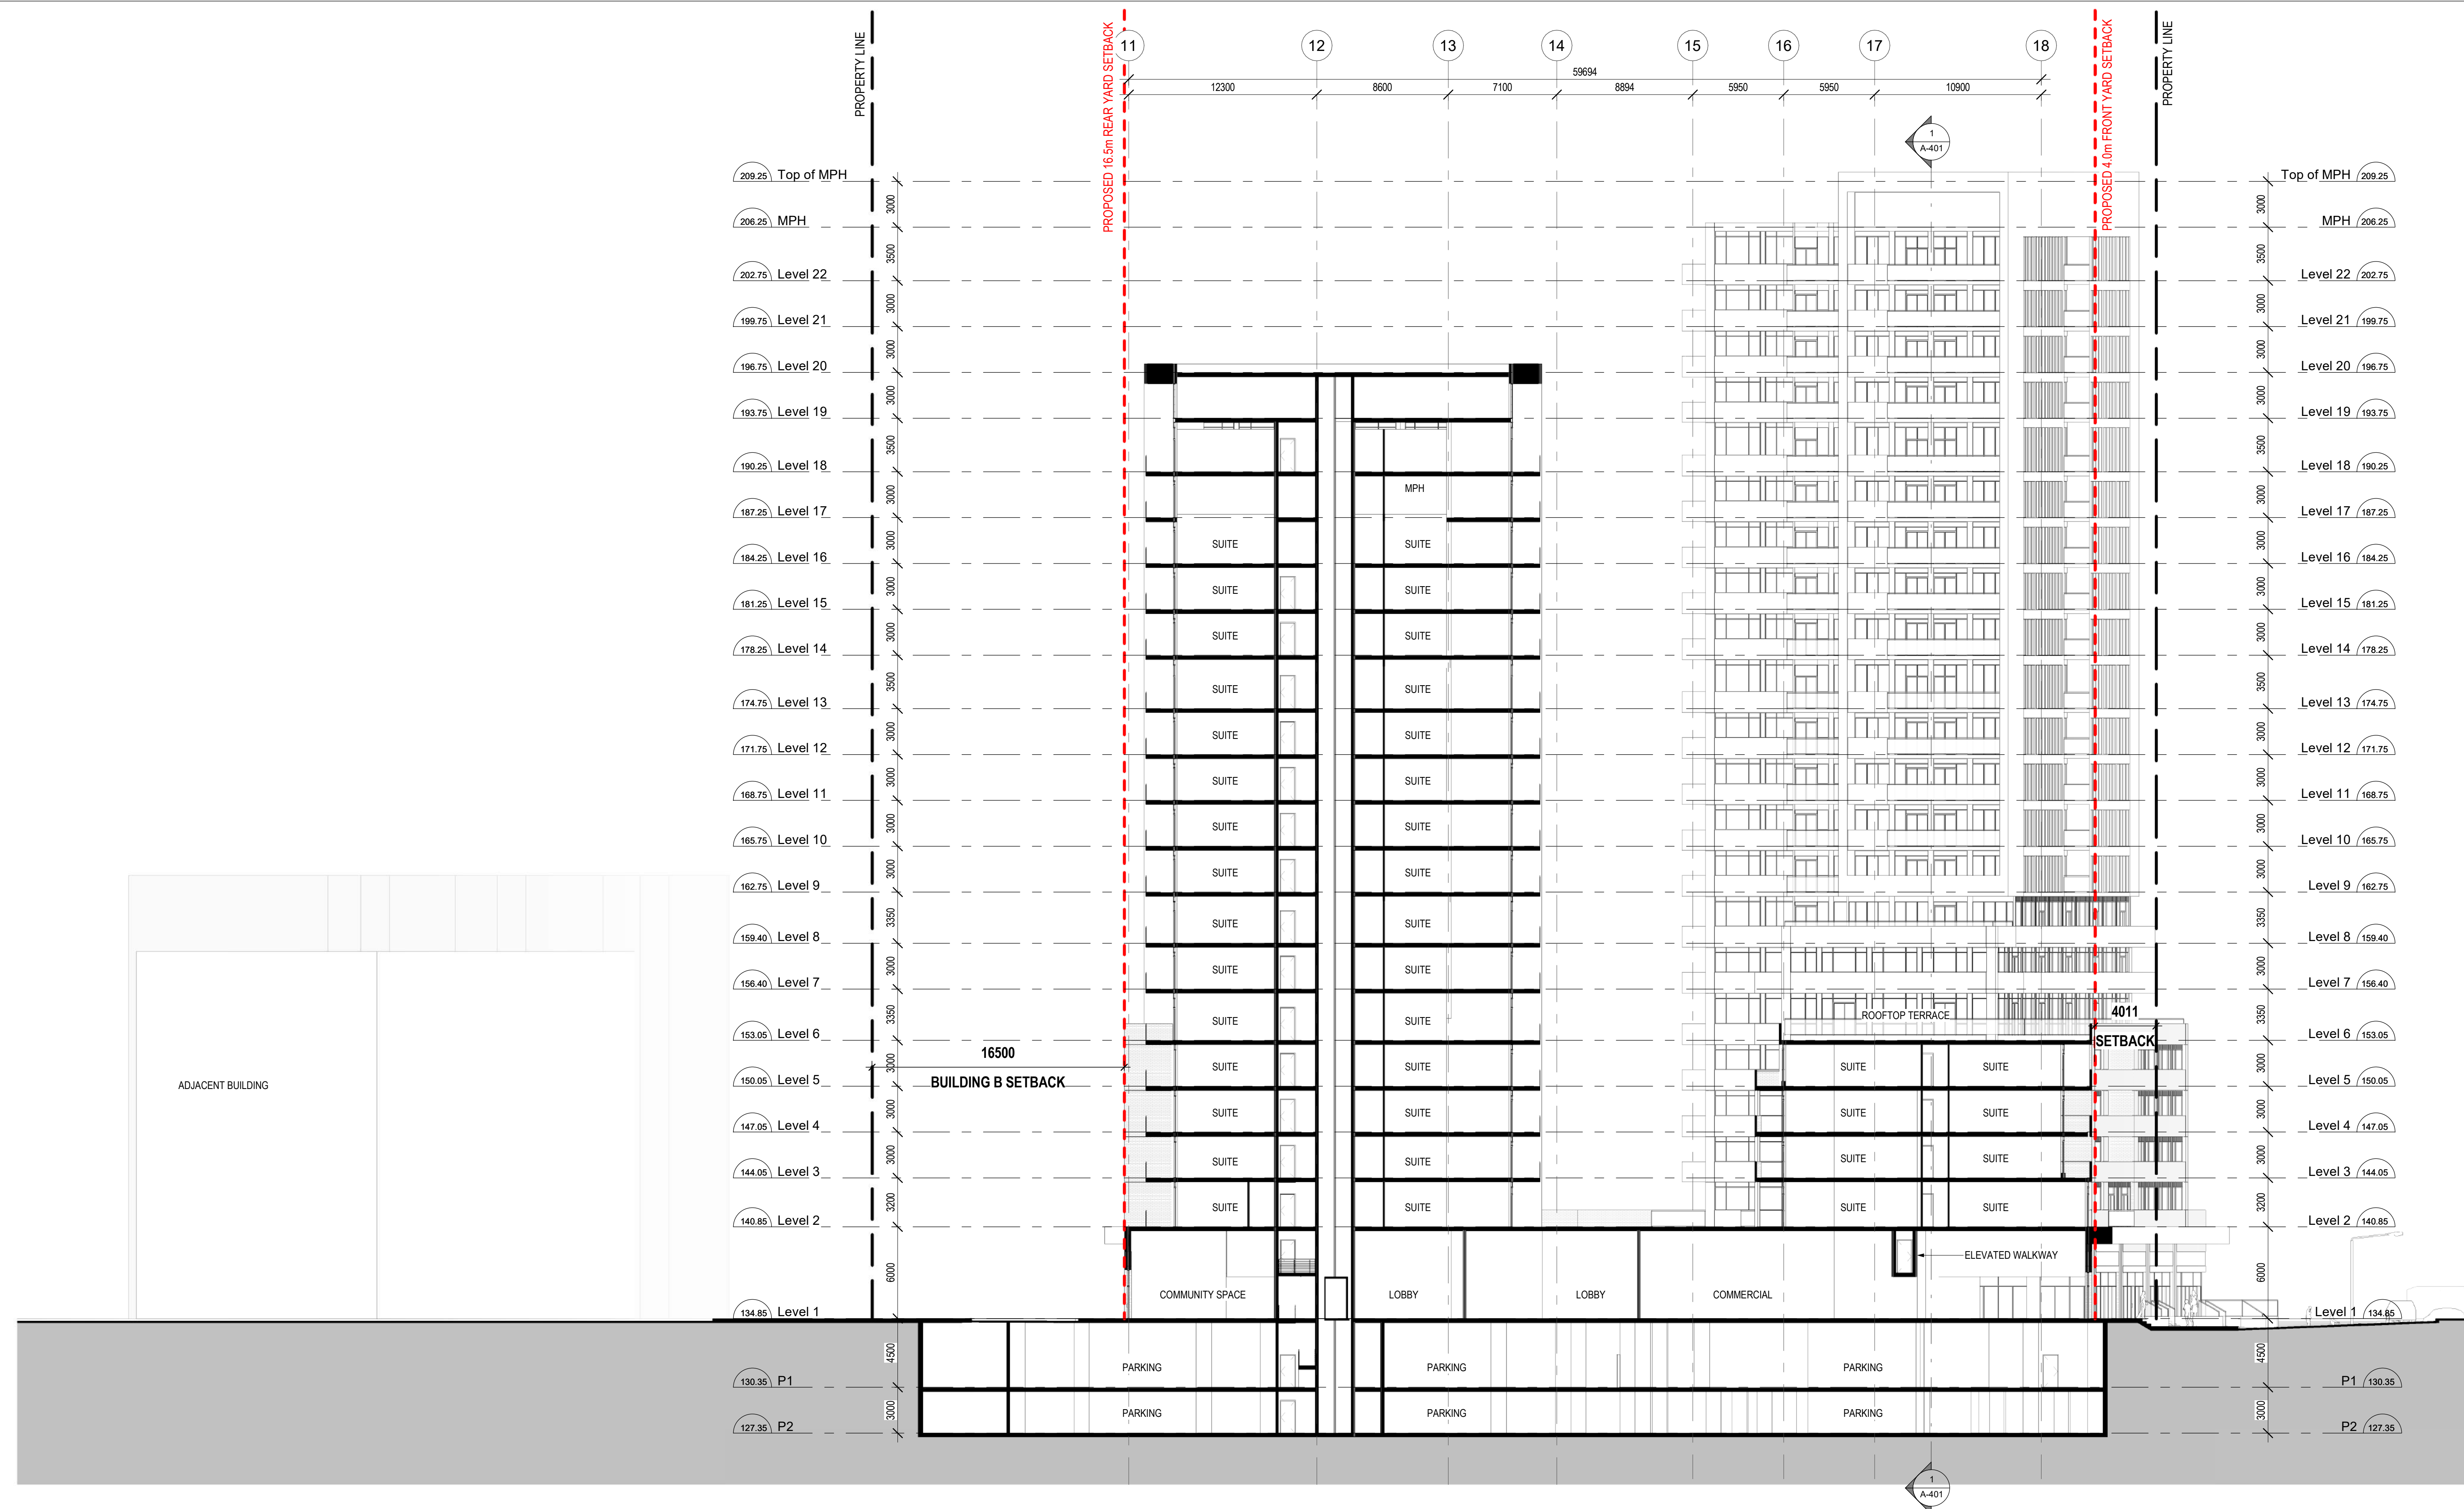

1 Building B & A  
A-400 Scale: 1 : 200

NO.	DATE	ISSUED FOR	ISSUED



ALL DRAWINGS ARE THE PROPERTY OF ONESPACE AND THEY ARE NOT TO BE REPRODUCED OR COPIED IN ANY MANNER WITHOUT THE WRITTEN CONSENT FROM ONESPACE.  
DRAWINGS ARE INTENDED TO CONVEY SCOPE OF WORK AND SPECIFY MATERIALS AND PRODUCTS.  
ALL CONSTRUCTION SHALL ACCORDING TO BEST CONSTRUCTION PRACTICE AND ACCORDING TO THE ONTARIO REGULATORY CODE IN EFFECT AT THE TIME.

PRE-APPLICATION MEETING NO. DANC 24-30

CLIENT  
Forest Glen Shopping Centre Ltd. 3427 Fieldgate Dr.  
Mississauga ON, L4X 2J4  
ADDRESS

3403-3445 Fieldgate Drive  
Mississauga, ON

DRAWING  
Building Sections

PROJECT NUMBER	DATE
23063	05 DEC 2024
SCALE	PLOTTED DATE
1 : 200	2024-12-05 2:24:15 PM