


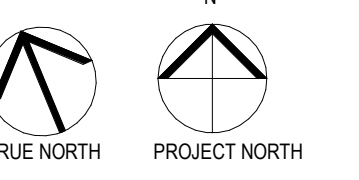
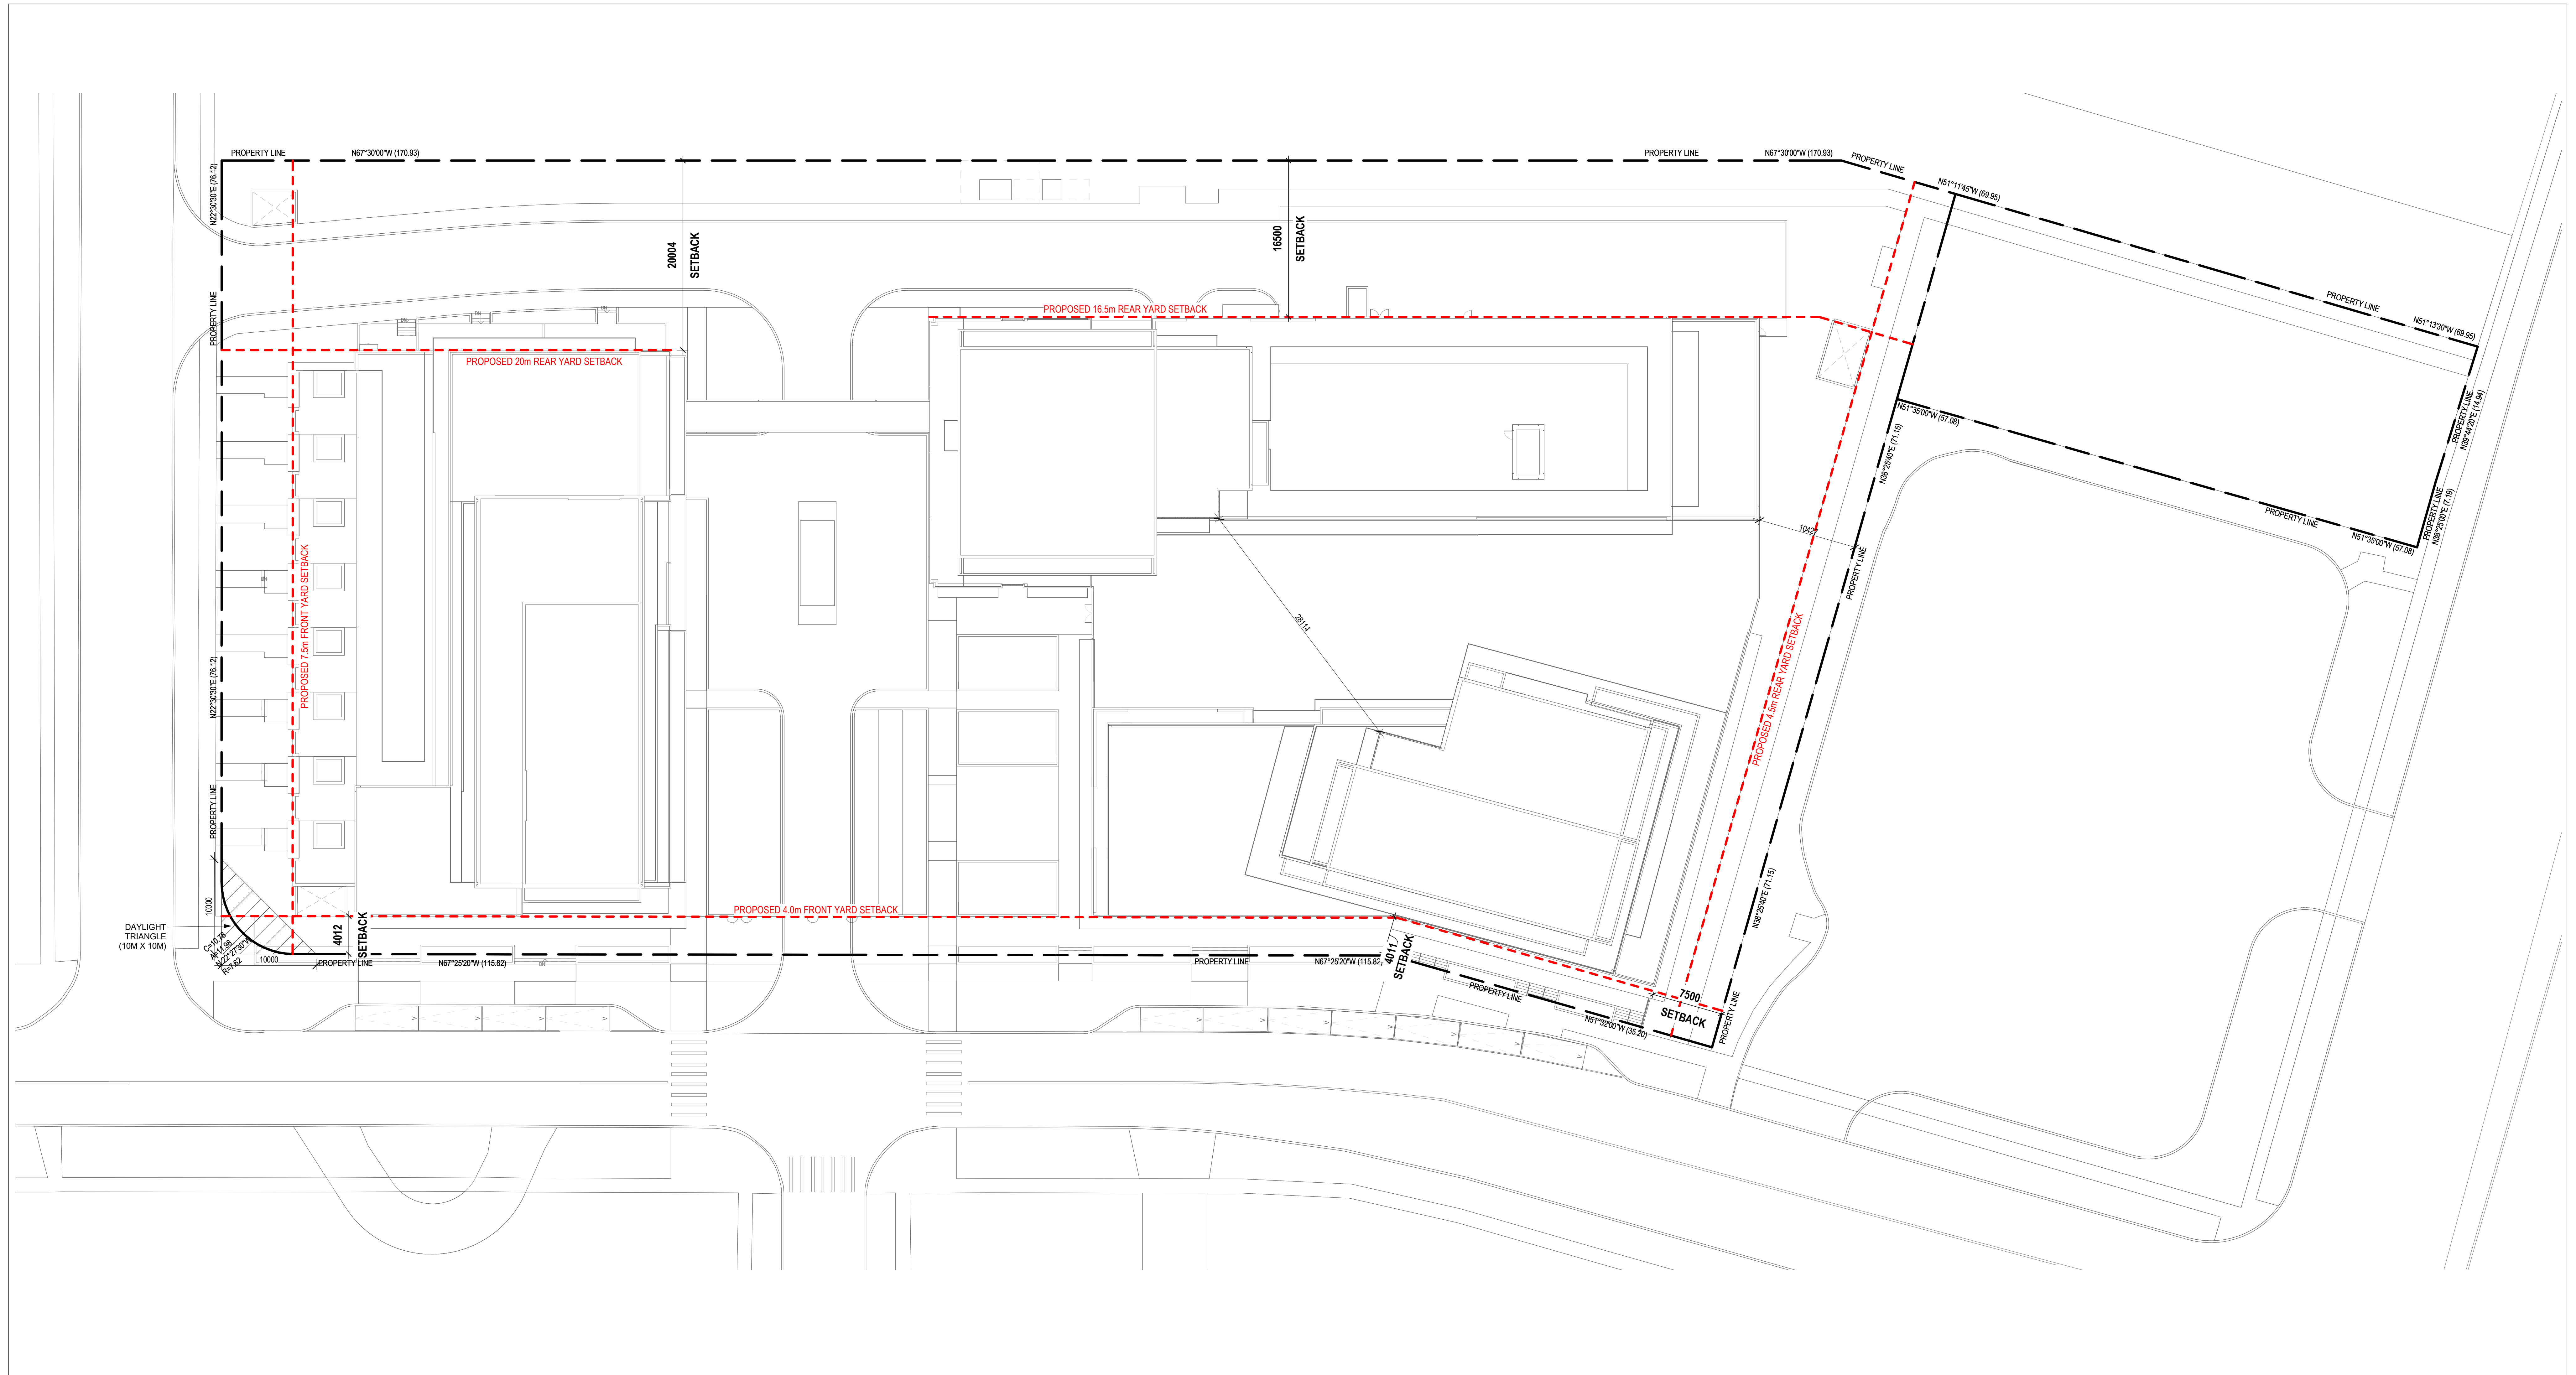


ZONING ENVELOPE LEGEND	
	MINIMUM SETBACK AS PER BY-LAW
	PROJECT EASEMENTS - IF APPLICABLE
	PROJECT ROAD WIDENINGS - IF APPLICABLE



No.	DATE	ISSUED FOR	ISSUED



ALL DRAWINGS ARE THE PROPERTY OF ONESPACE AND THEY ARE NOT TO BE REPRODUCED OR COPIED IN ANY MANNER WITHOUT THE WRITTEN CONSENT FROM ONESPACE.
DRAWINGS ARE INTENDED TO CONVEY SCOPE OF WORK AND LOCATE MATERIALS AND PRODUCTS.
ALL CONSTRUCTION SHALL ACCORDING TO BEST CONSTRUCTION PRACTICE AND CONFORM TO THE ONTARIO RESIDENCE CODE & EFFECT AT THE TIME.

PRE-APPLICATION MEETING NO. DARC 24-20

CLIENT
Forest Glen Shopping Centre
Ltd. 3427 Fieldgate Dr.,
Mississauga ON, L4X 2J4
ADDRESS

3403-3445 Fieldgate Drive
Mississauga, ON

DRAWING
Zoning Envelope & Setback Plan

PROJECT NUMBER	DATE
23063	05 DEC 2024
SCALE	PLOTTED DATE
As indicated	2024-12-05 1:58:12 PM