


TOWNHOUSE BLOCK 1 - PROPOSED ROOF PLAN



TOWNHOUSE BLOCK 1 - PROPOSED 3RD FLOOR PLAN

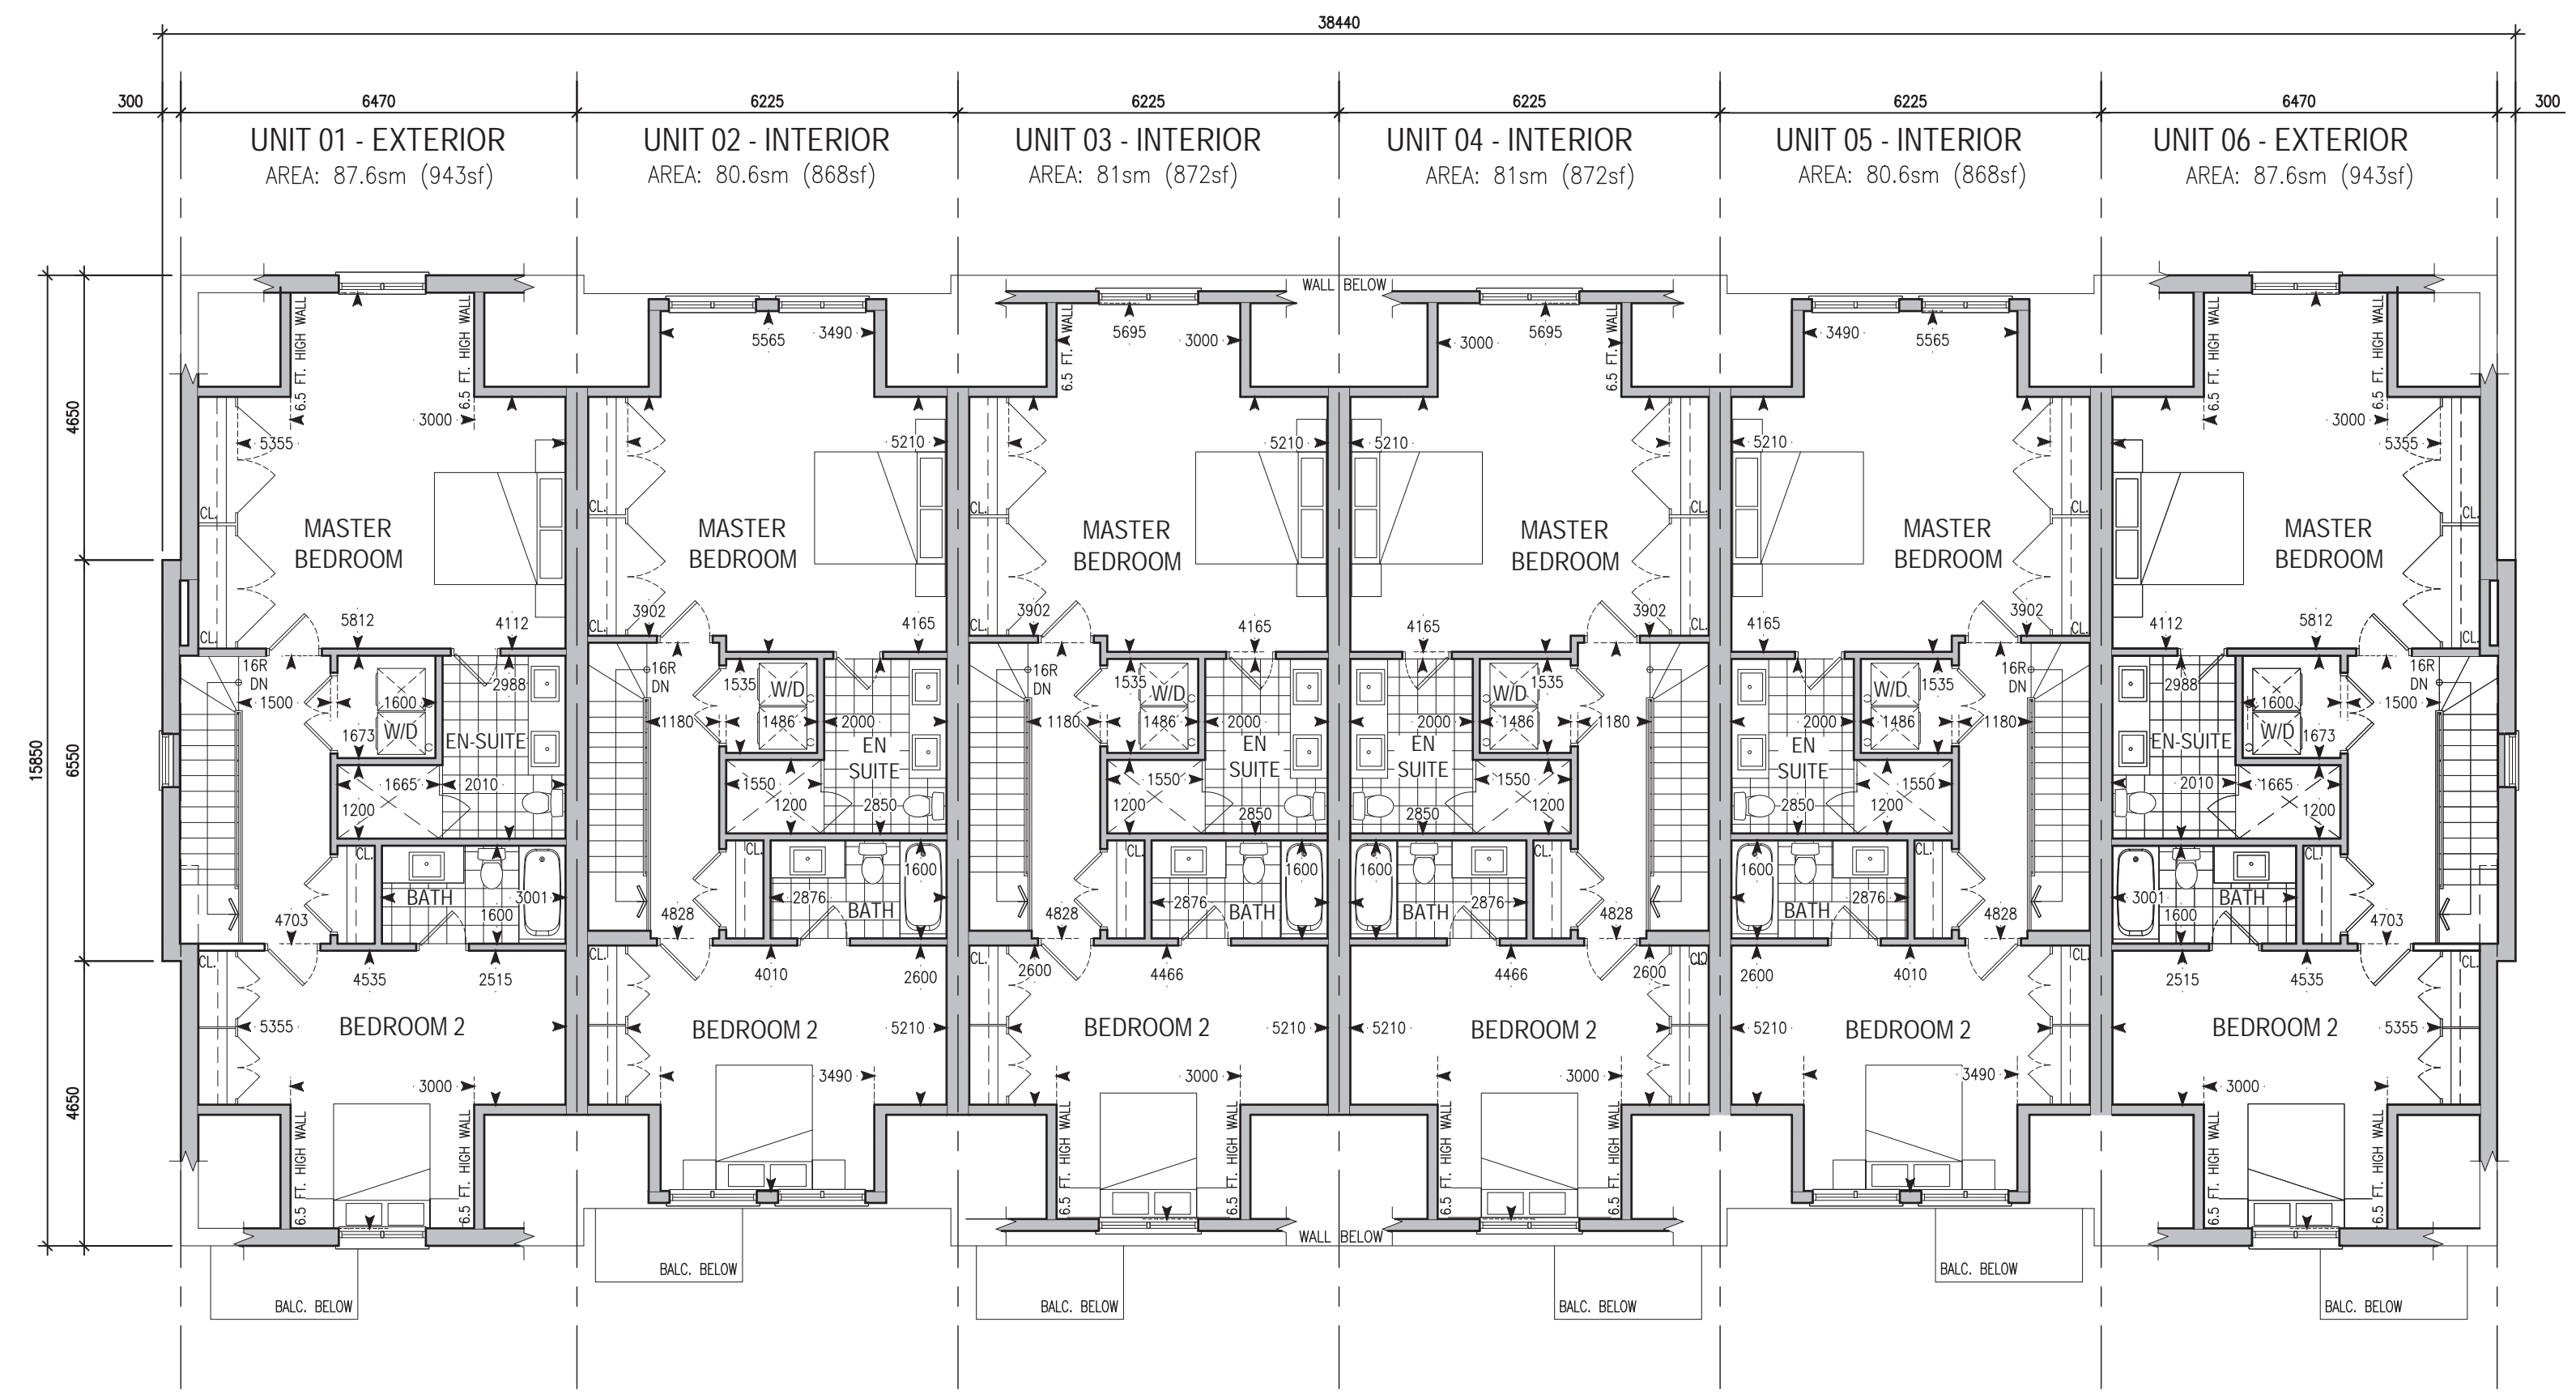