


METRIC DISTANCES AND COORDINATES SHOWN ON THIS PLAN ARE IN METRES AND CAN BE CONVERTED TO FEET BY DIVIDING BY 0.3048.

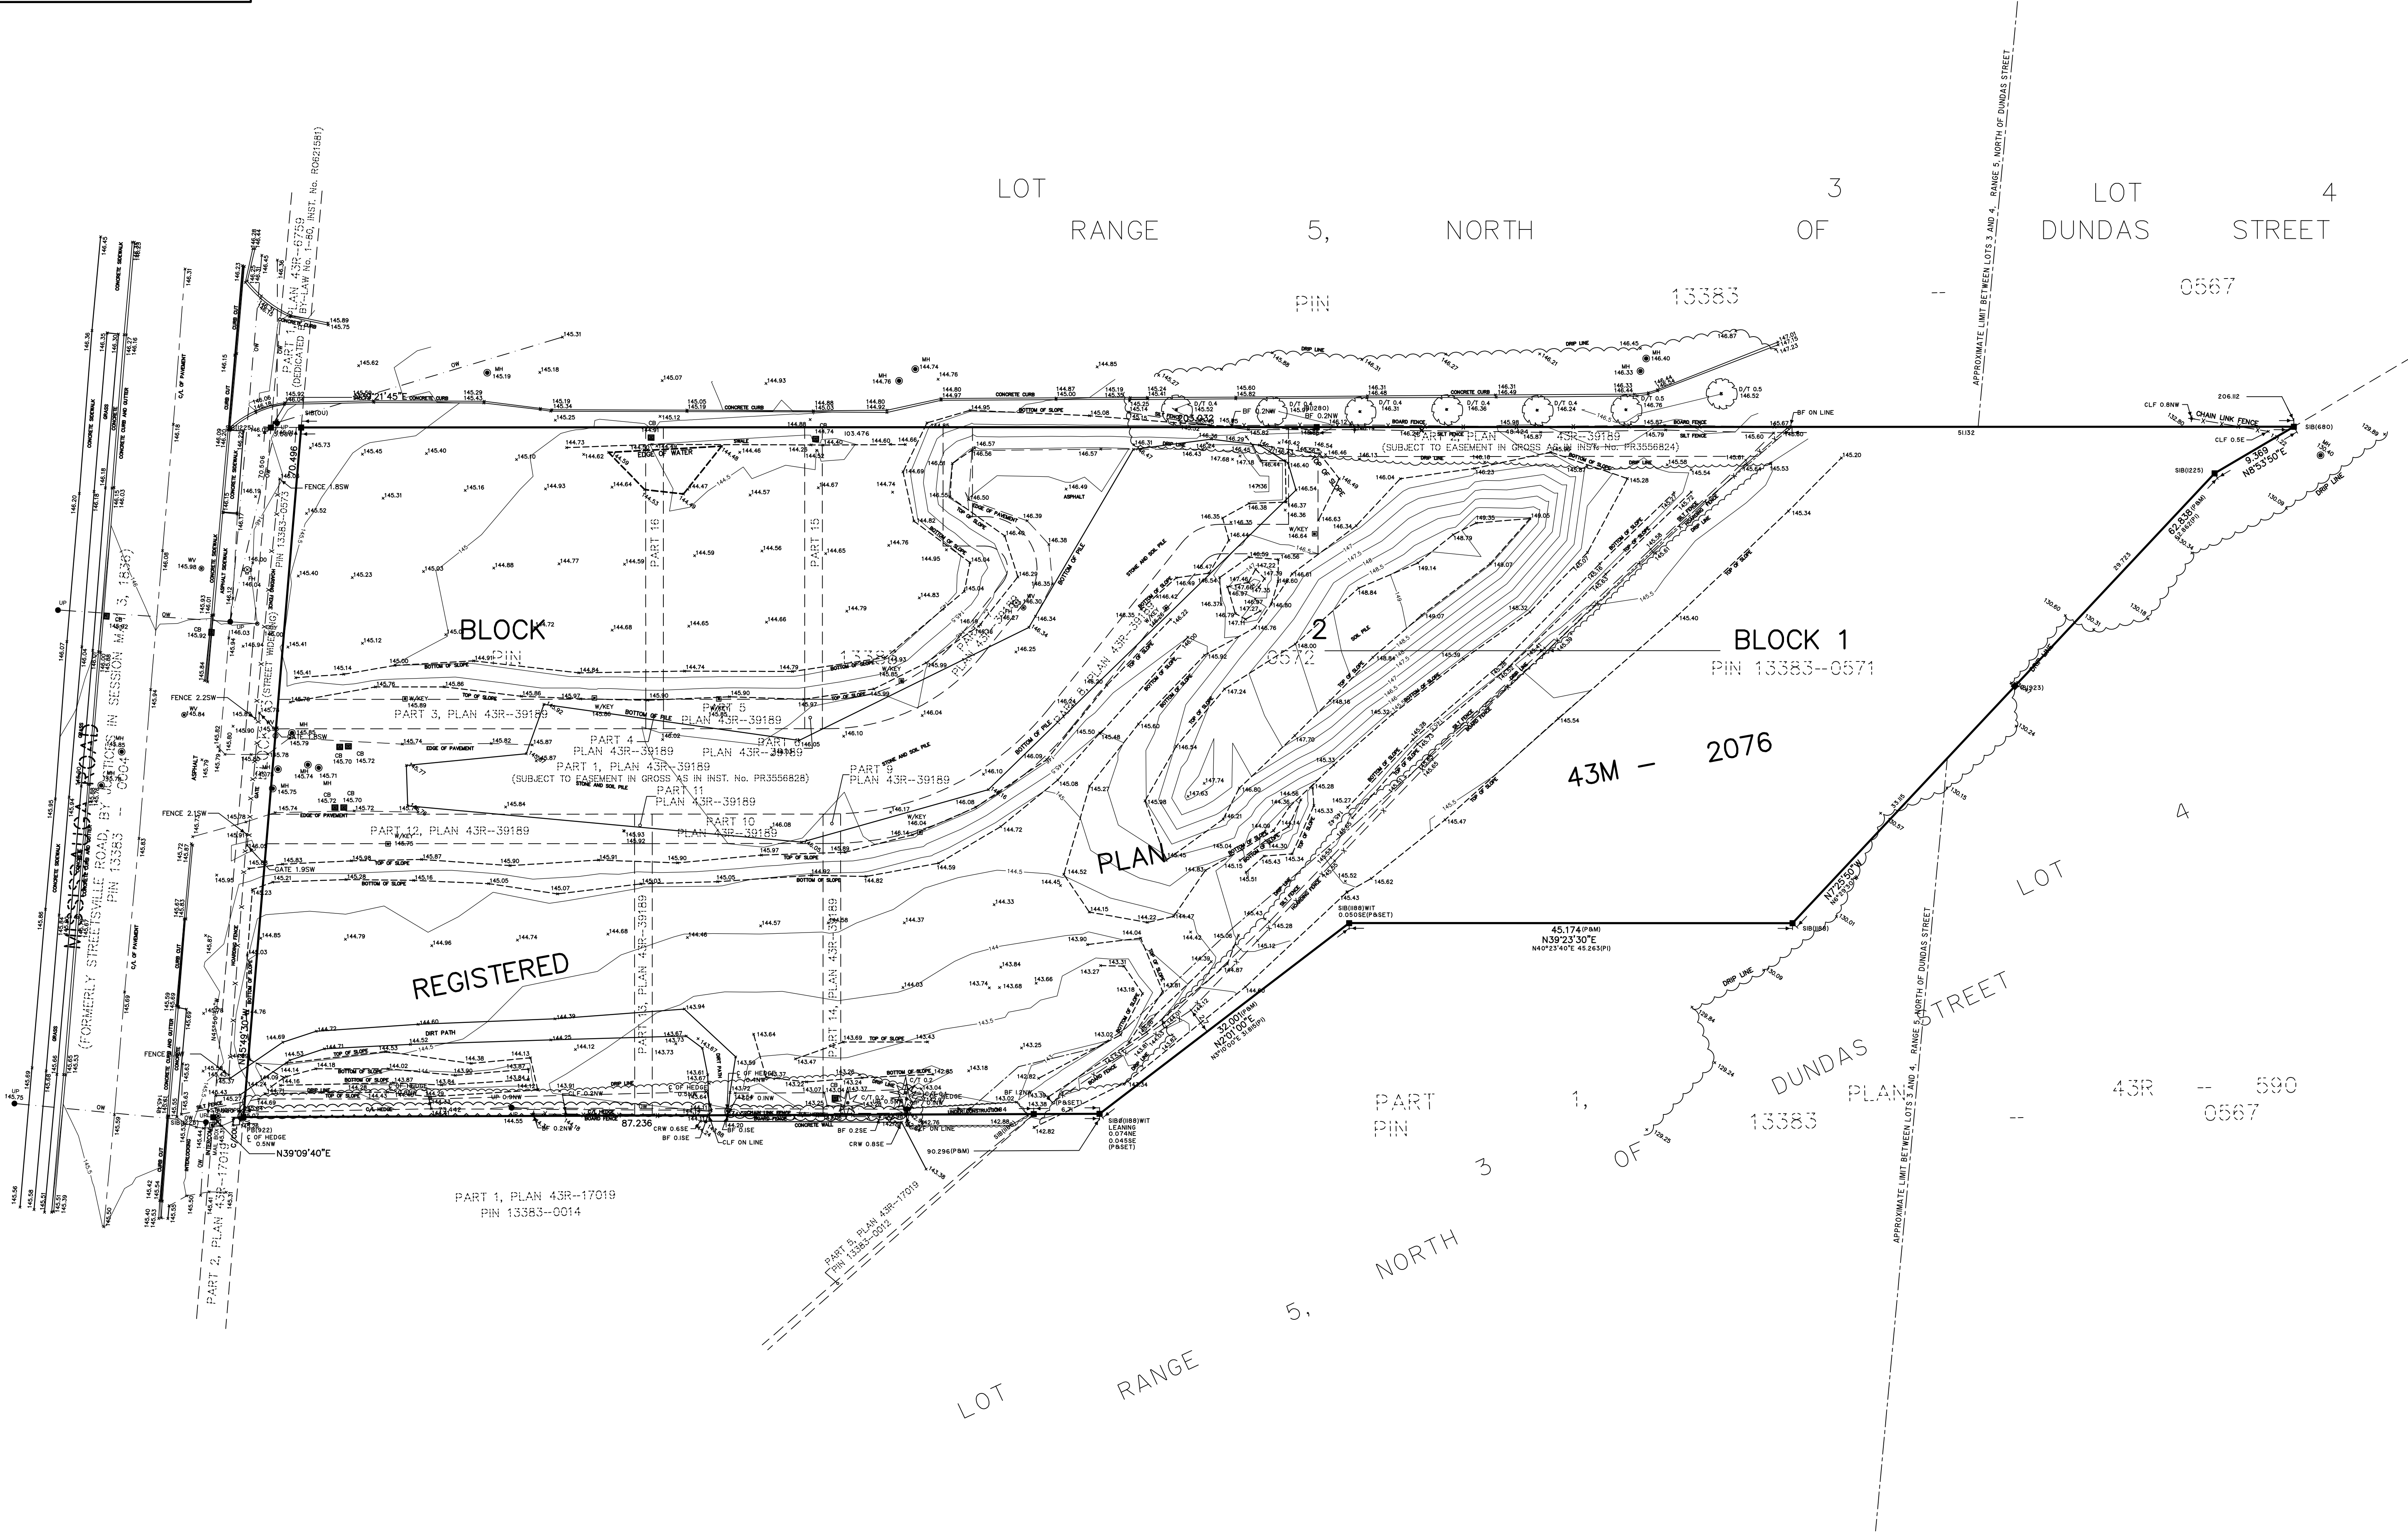

TOPOGRAPHIC PLAN OF SURVEY OF
BLOCKS 1 AND 2
REGISTERED PLAN 43M-2076
CITY OF MISSISSAUGA
REGIONAL MUNICIPALITY OF PEEL
SCALE 1:300

10 5 0 5 10 20 30 METRES

© COPYRIGHT SCHAEFFER DZALDOV PURCELL LTD.

NOTES

■	DENOTES	FOUND MONUMENT
SIB		STANDARD IRON BAR
IB		IRON BAR
PB		PLASTIC BAR
P		REGISTERED PLAN 43M-2076
P1		PLAN 43R-590
M		MEASURED
WT		WITNESS
WT		C. PEAT, O.L.S.
680		DAVID B. SEARLES SURVEYING LTD.
1225		ANTON KWAS LIMITED, O.L.S.
1280		SEXTON MCKAY LIMITED, O.L.S.
1188		W.P. TARASICK, O.L.S.
923		SCHAEFFER DZALDOV PURCELL LTD.
922		ROUND IRON BAR
CRW		CONCRETE RETAINING WALL
CLF		CHAIN LINK FENCE
BF		BOARD FENCE

BEARINGS ARE UTM GRID, UTM ZONE 17, NAD83 (ORIGINAL).

TOPOGRAPHIC NOTES

CB	■	DENOTES	CATCH BASIN
WV	•	DENOTES	WATER VALVE
WKEY	•	DENOTES	WATER KEY
UP	•	DENOTES	UTILITY POLE
D/T 0.10	•	DENOTES	TELEPHONE
C/T 0.10	•	DENOTES	DECIDUOUS TREE 0.10m dia.
•	•	DENOTES	CONIFEROUS TREE 0.10m dia.
OW	•	DENOTES	OVERHEAD WIRES
FH	•	DENOTES	FIRE HYDRANT
GUY	—	DENOTES	GUY WIRE/POLE

BENCHMARK
ELEVATIONS SHOWN HEREON ARE RELATED TO MISSISSAUGA DATUM AND ARE REFERRED TO CITY OF MISSISSAUGA BENCHMARK No. 970, HAVING A PUBLISHED ELEVATION OF 146.702 METRES.
CONTOUR INTERVAL 0.50m

SURVEYOR'S CERTIFICATE
I CERTIFY THAT:
1. THIS SURVEY AND PLAN ARE CORRECT AND IN ACCORDANCE WITH THE SURVEYS ACT, THE SURVEYORS ACT AND THE REGULATIONS MADE UNDER THEM.
2. THE SURVEY WAS COMPLETED ON THE 5TH DAY OF DECEMBER, 2023.

DATE: DECEMBER 14, 2023.

OPIN N. DZALDOV
ONTARIO LAND SURVEYOR

THIS PLAN OF SURVEY RELATES TO AOLS PLAN SUBMISSION FORM NUMBER 2208458