



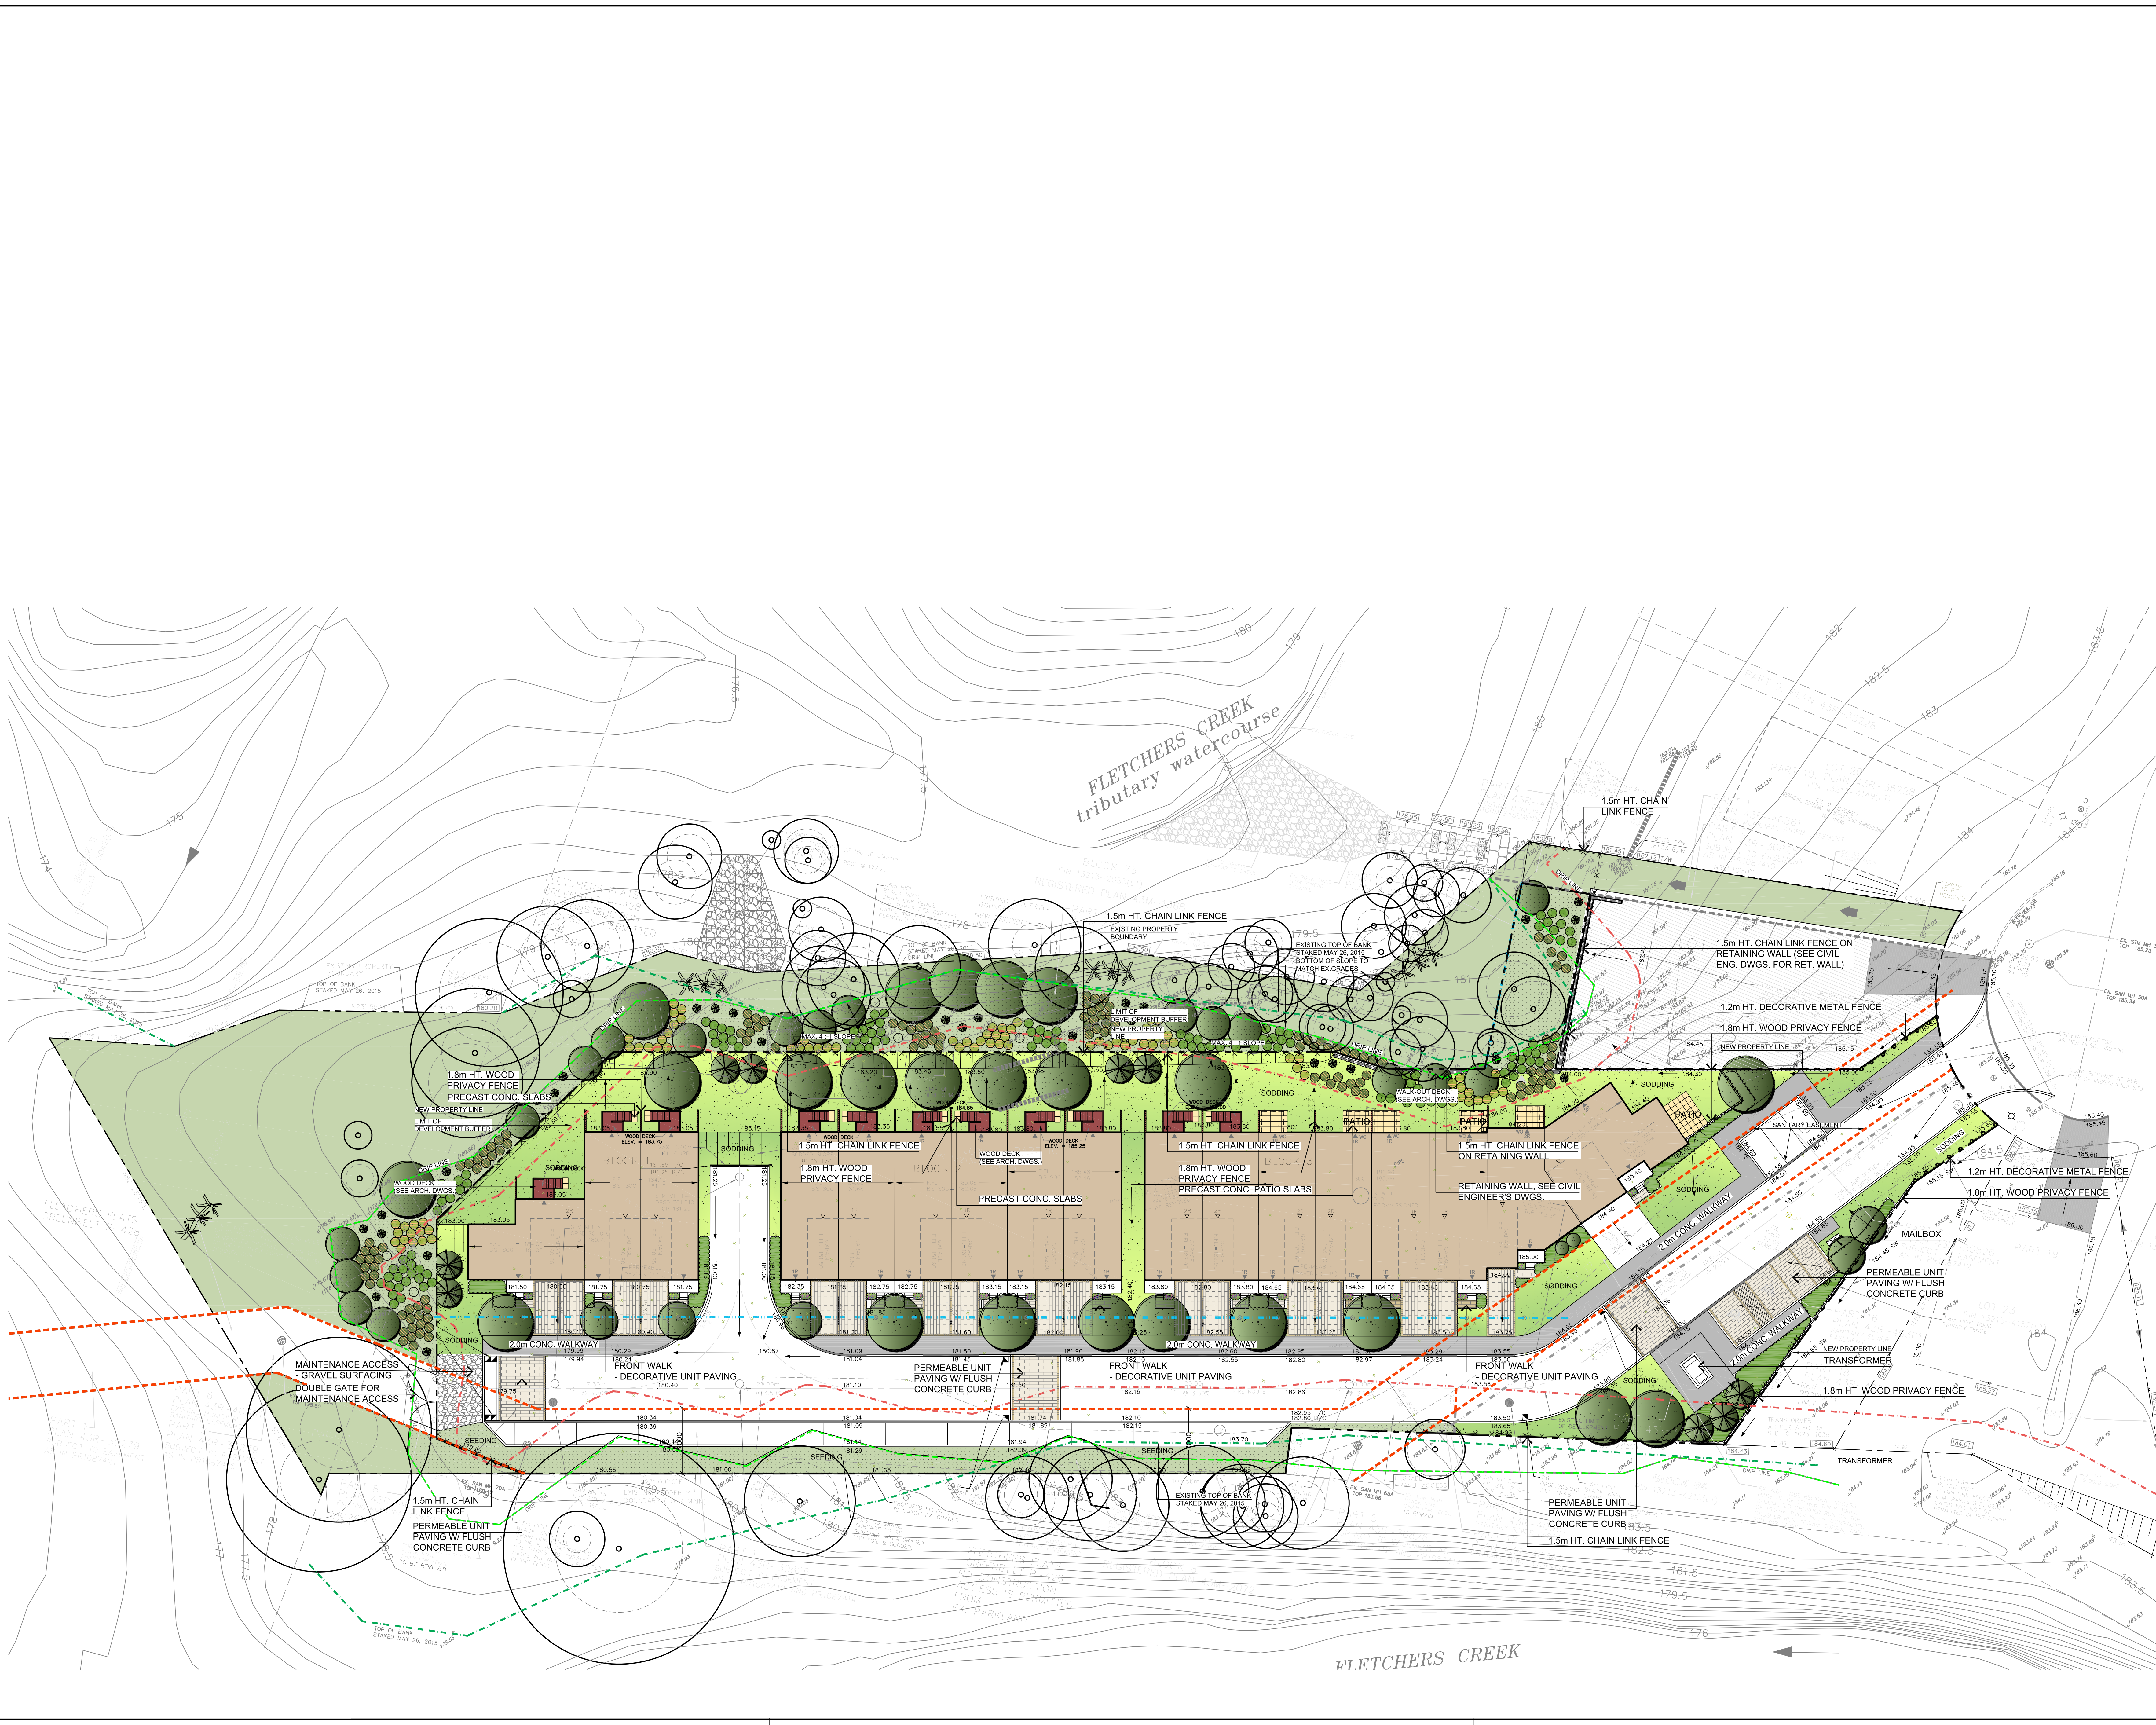

GENERAL NOTES

- VERIFY ALL DIMENSIONS.
- DO NOT SCALE DRAWINGS.
- REPORT ANY DISCREPANCIES, DISCOVERED ERRORS, OR OMISSIONS TO THE LANDSCAPE ARCHITECT BEFORE PROCEEDING.
- IT IS ADVISED THAT CONTRACTORS CONTACT THE LANDSCAPE ARCHITECT PRIOR TO CONSTRUCTION TO ENSURE THE USE OF THE LATEST REVISED DRAWINGS.
- DRAWINGS AND SPECIFICATIONS ARE THE PROPERTY OF THE LANDSCAPE ARCHITECT.


KEY PLAN

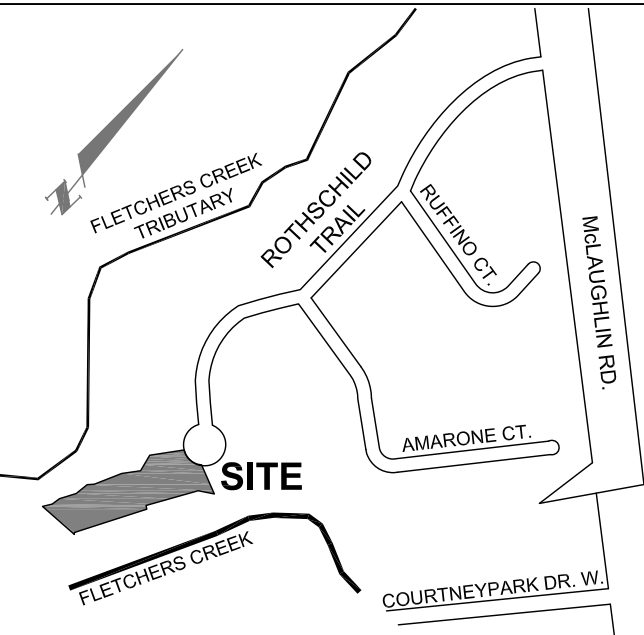

LEGEND


- NEW PROPERTY LINE
- EXISTING PROPERTY LINE
- EXISTING TOP OF BANK STAKED MAY 26, 2015
- DRIP LINE
- LIMIT OF DEVELOPMENT BUFFER
- SANITARY EASEMENT
- 3.0m SERVING EASEMENT
- PROPOSED DECIDUOUS TREE
- PROPOSED ORNAMENTAL TREE
- PROPOSED CONIFEROUS TREE
- PROPOSED SHRUBS
- PERENNIALS / GRASSES
- SODDING
- PATIO
- WOOD PRIVACY FENCE

FOR EXISTING TREES, SEE TIPP PLANS PREPARED BY BEACON ENVIRONMENTAL.

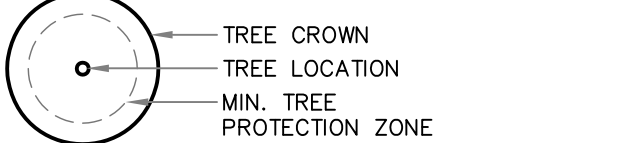

No.	DATE	REVISION	BY
1	JAN. 27, 2025	ISSUED FOR REZONING SUBMISSION	SV

It is the responsibility of the Contractor and/or Owner to ensure that the drawings with the latest revisions are used for construction.

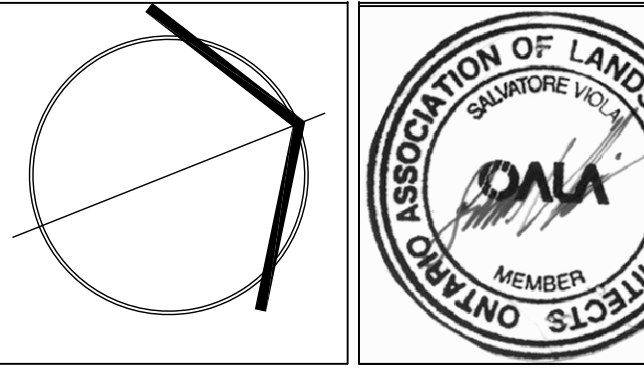

SBK
STRYBOS BARRON KING
LANDSCAPE ARCHITECTURE

PROJECT:
PROPOSED TOWNHOUSES
6620 ROTHCHILD TRAIL
MISSISSAUGA, ONTARIO

DI BLASIO HOMES

DRAWING TITLE:
PRELIMINARY LANDSCAPE PLAN

SCALE: 1 : 250	PROJECT No. 6026
DATE: NOVEMBER 2024	DRAWING No. L100
DRAWN BY: W.L./J.M.	
CHECKED BY: S.V.	