


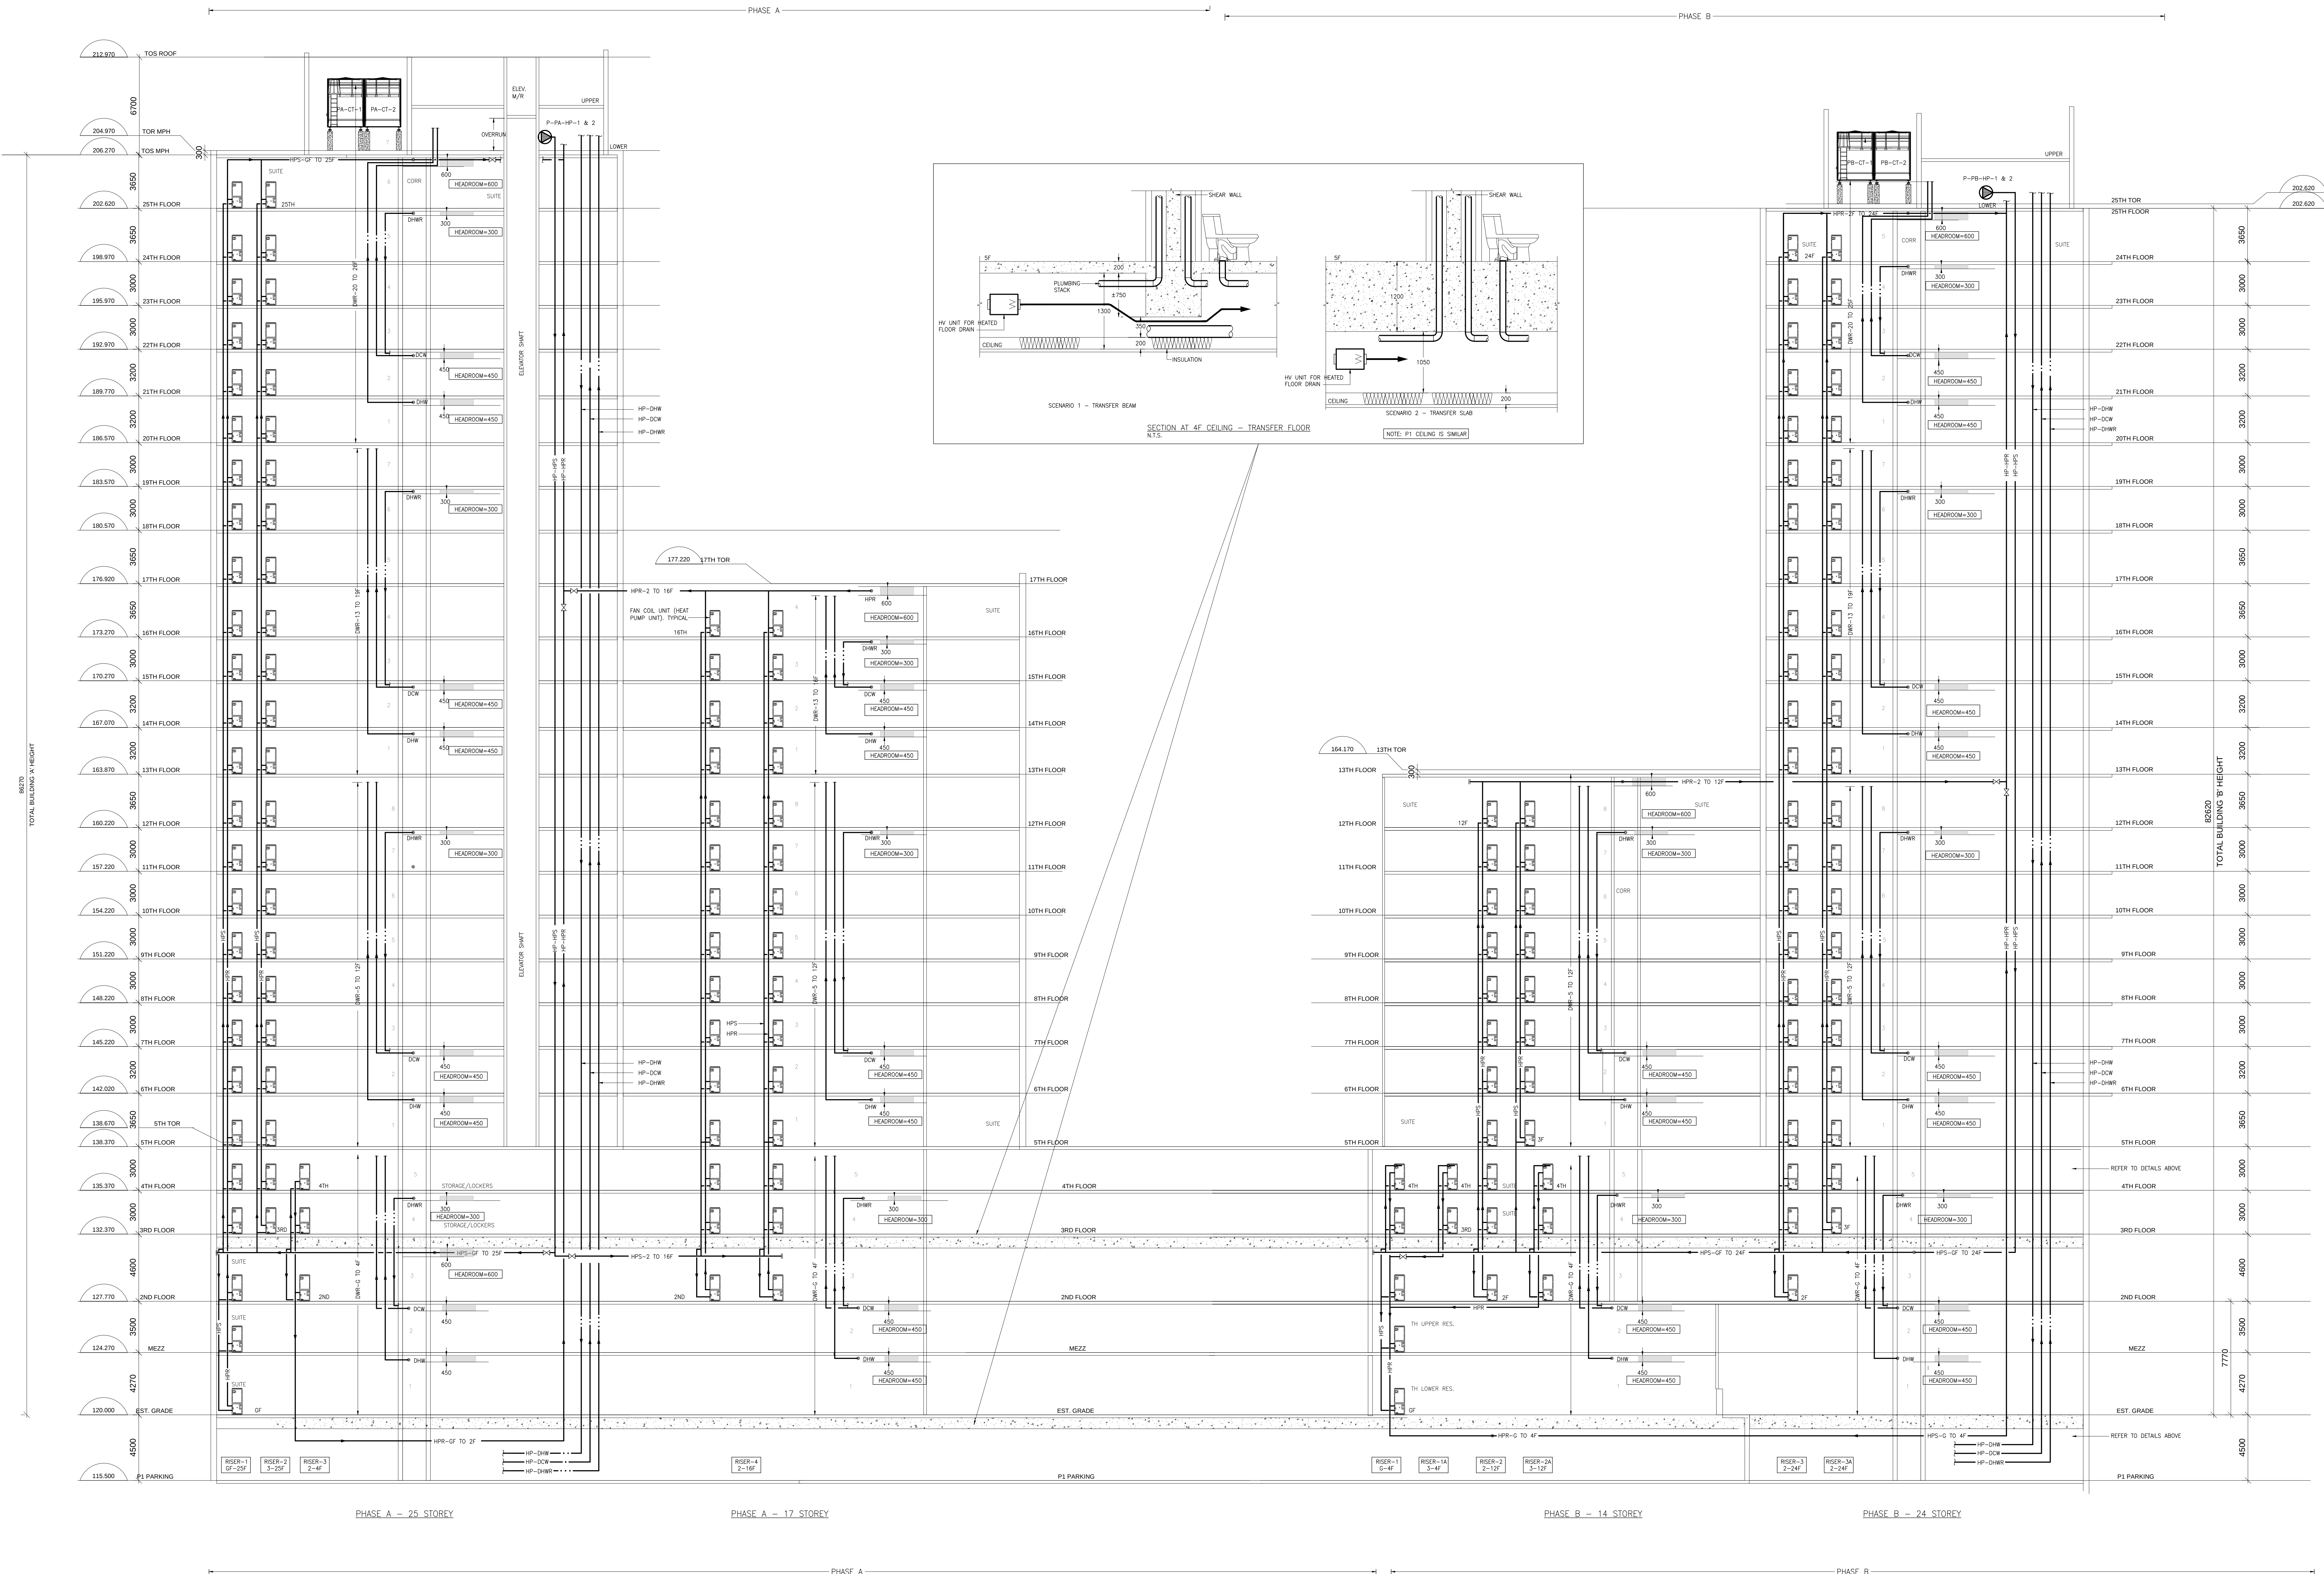

NOTE:  
CONTRACTOR MUST CHECK AND VERIFY ALL DIMENSIONS AND BE RESPONSIBLE FOR SAME. REPORTING ANY DISCREPANCIES TO THE OWNER, BEFORE TENDER CLOSING.  
LATEST APPROVED DRAWINGS ONLY TO BE USED FOR CONSTRUCTION.  
PRINTS ARE NOT TO BE SCALED.

| ISSUED     |                                       |
|------------|---------------------------------------|
| DATE       | DESCRIPTION                           |
| 12/12/2024 | ISSUED FOR OPA, ZBA & DPOS SUBMISSION |

| NO | DATE | DESCRIPTION | BY | CHK |
|----|------|-------------|----|-----|
|    |      |             |    |     |

REVISIONS

**Lam & Associates Ltd.**  
Mechanical/Electrical Engineers  
100 Terminal Court, Unit 25, Concord, Ont., Canada M4J 4M1  
Tel: (905) 880-7678

**A. BAVENOK**  
10007666  
REGISTERED PROFESSIONAL ENGINEER  
PROVINCE OF ONTARIO

PROJECT  
1995 DUNDAS ST E,  
MISSISSAUGA

TITLE  
HEADROOM REQUIREMENTS

DATE: DECEMBER, 2024

DRAWN BY: A.S. CHECKED BY: P.L.

SCALE: N.T.S. DWS. NO.

JOB NO: 24-05 ME-5.1