


900  
LAKESHORE

900 LAKESHORE ROAD WEST  
MISSISSAUGA, ON

© Copyright KFA Architects and Planners Inc., all rights reserved. No part of this document whether printed form or supplied as digital data may be reproduced, stored in a retrieval system or transmitted in any form or by any means, mechanical photocopying, recording or otherwise without the prior written permission of KFA Architects and Planners Inc.  
All dimensions to be checked on site by the contractor. Drawings are not to be scaled, any discrepancies are to be reported to the Architect before proceeding with the work.

No.	Description	Date
1	Issued for MUDAP	29.01.2024
8	Issued for DARC-2	03.10.2024

CONTEXT KEY PLAN

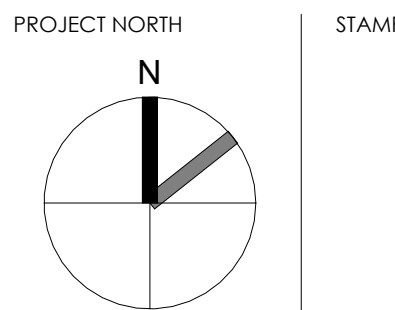

STAMP

CLIENT




PROJECT NO:	23016
SCALE:	1 : 150
DATE:	09.01.2024
DRAWN BY:	FC
DRAWING TITLE	

MECHANICAL  
PENTHOUSE PLAN

DRAWING NO

A113

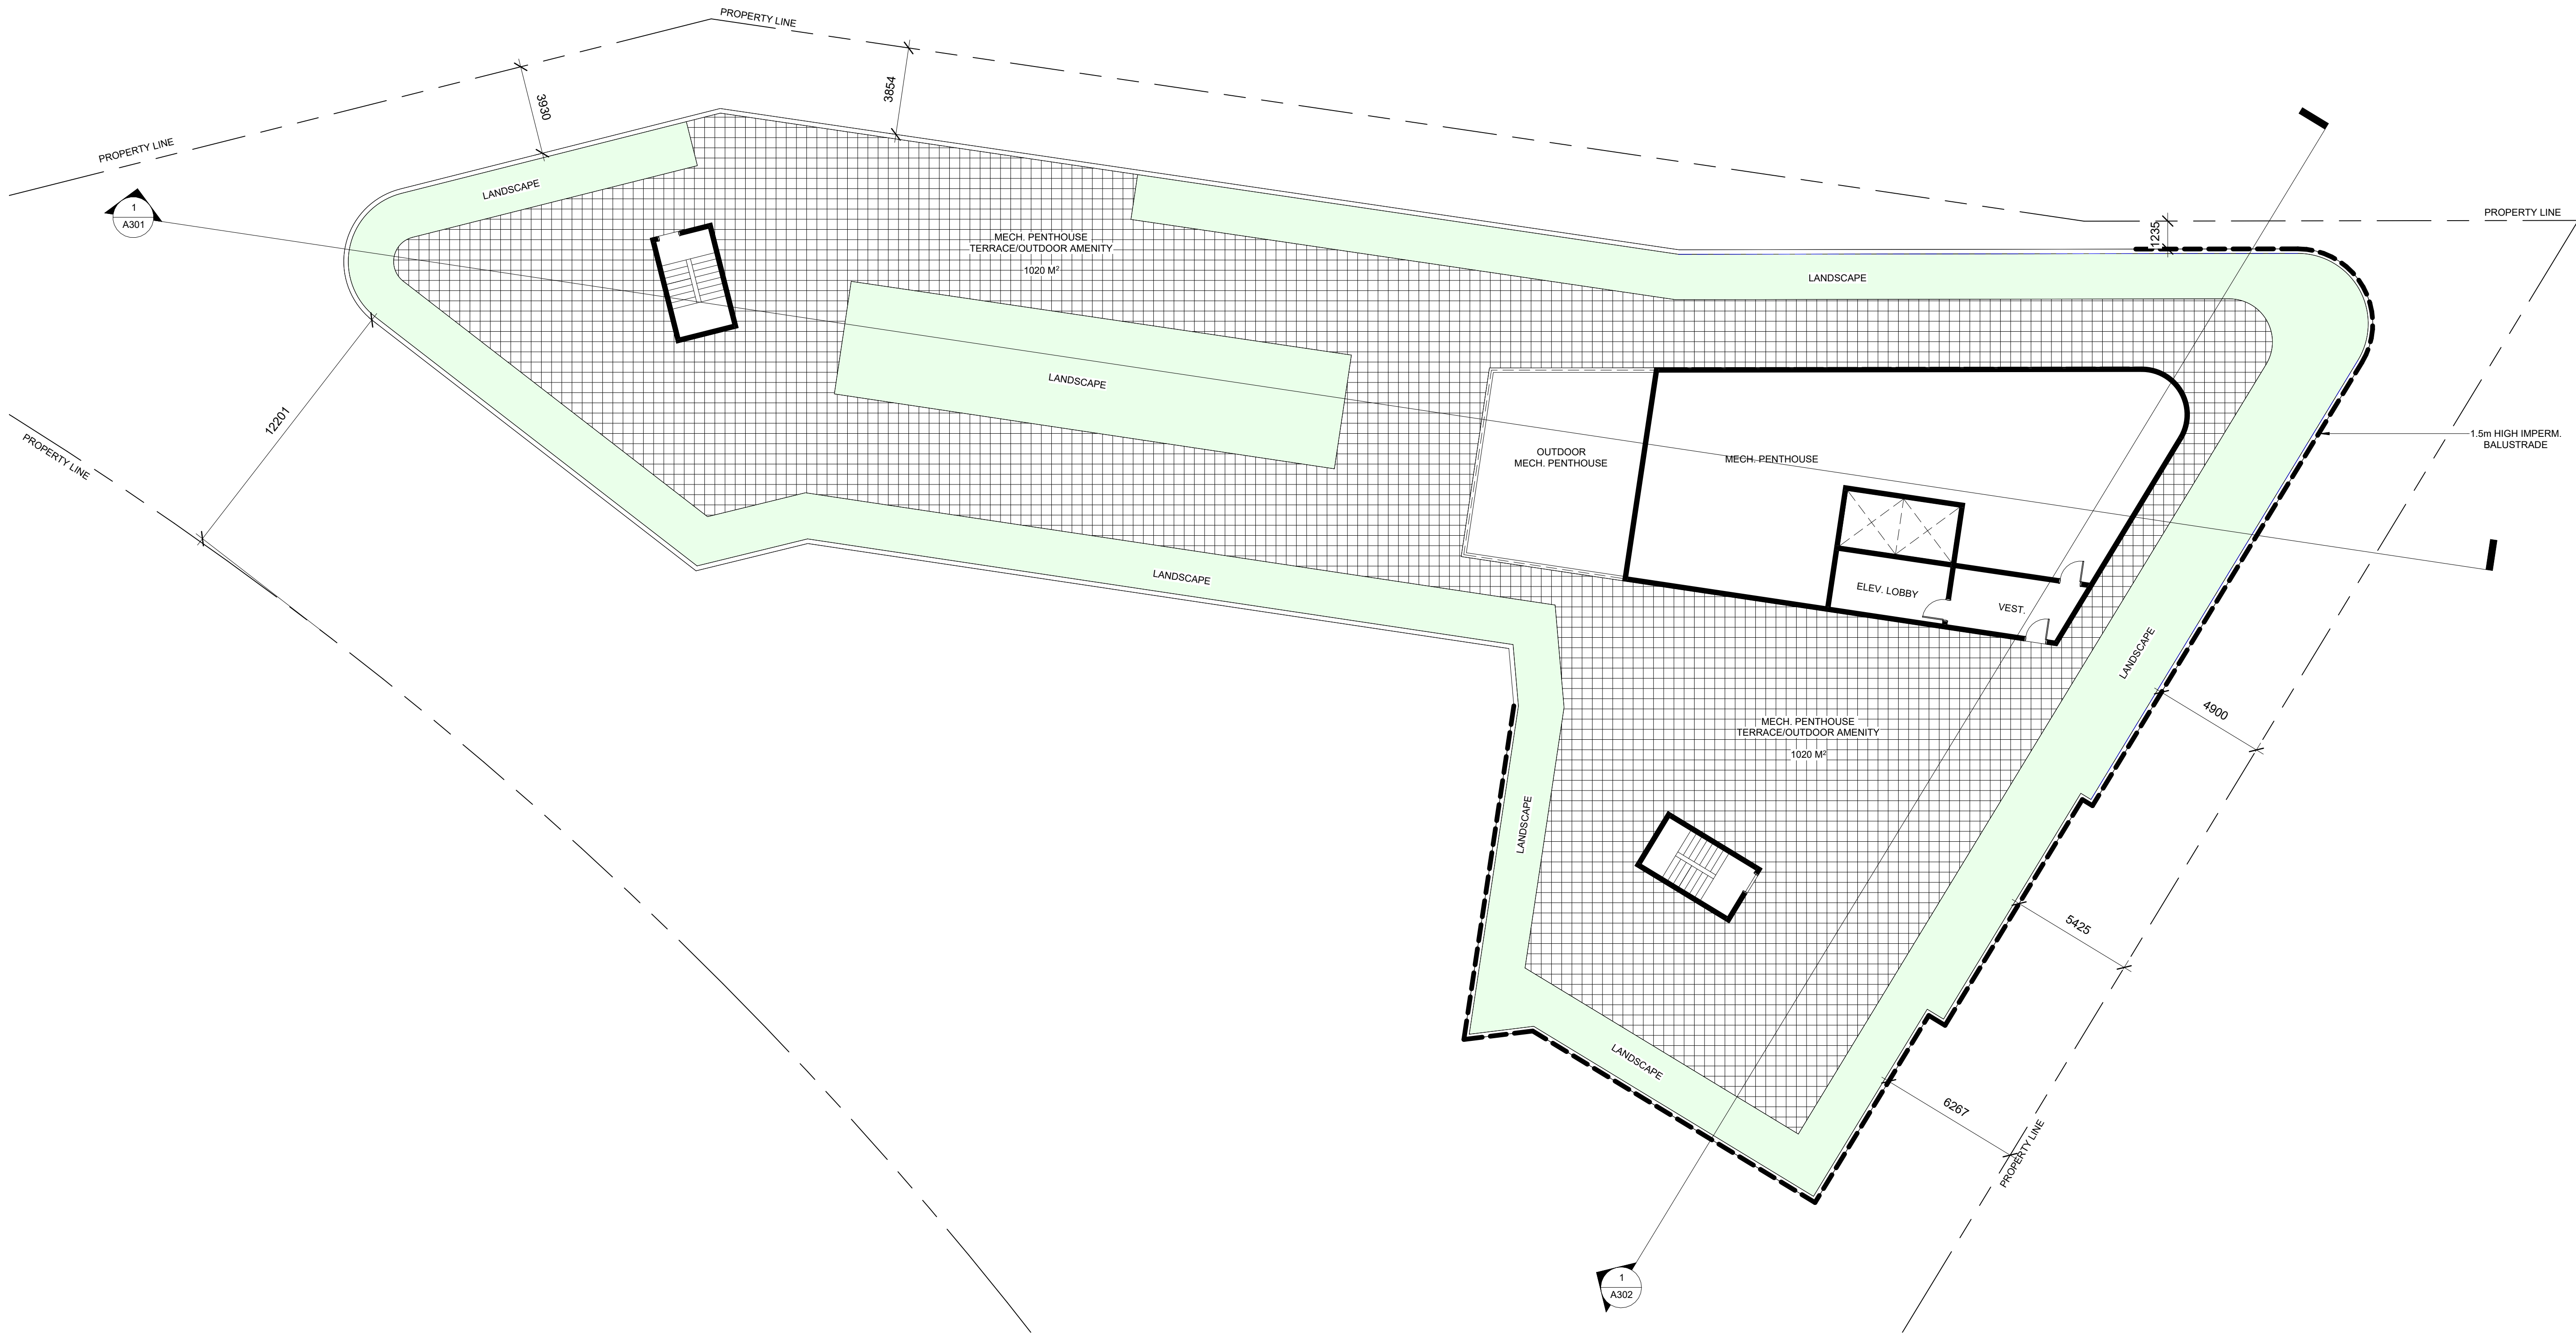

1 M.P Level  
1 : 150