


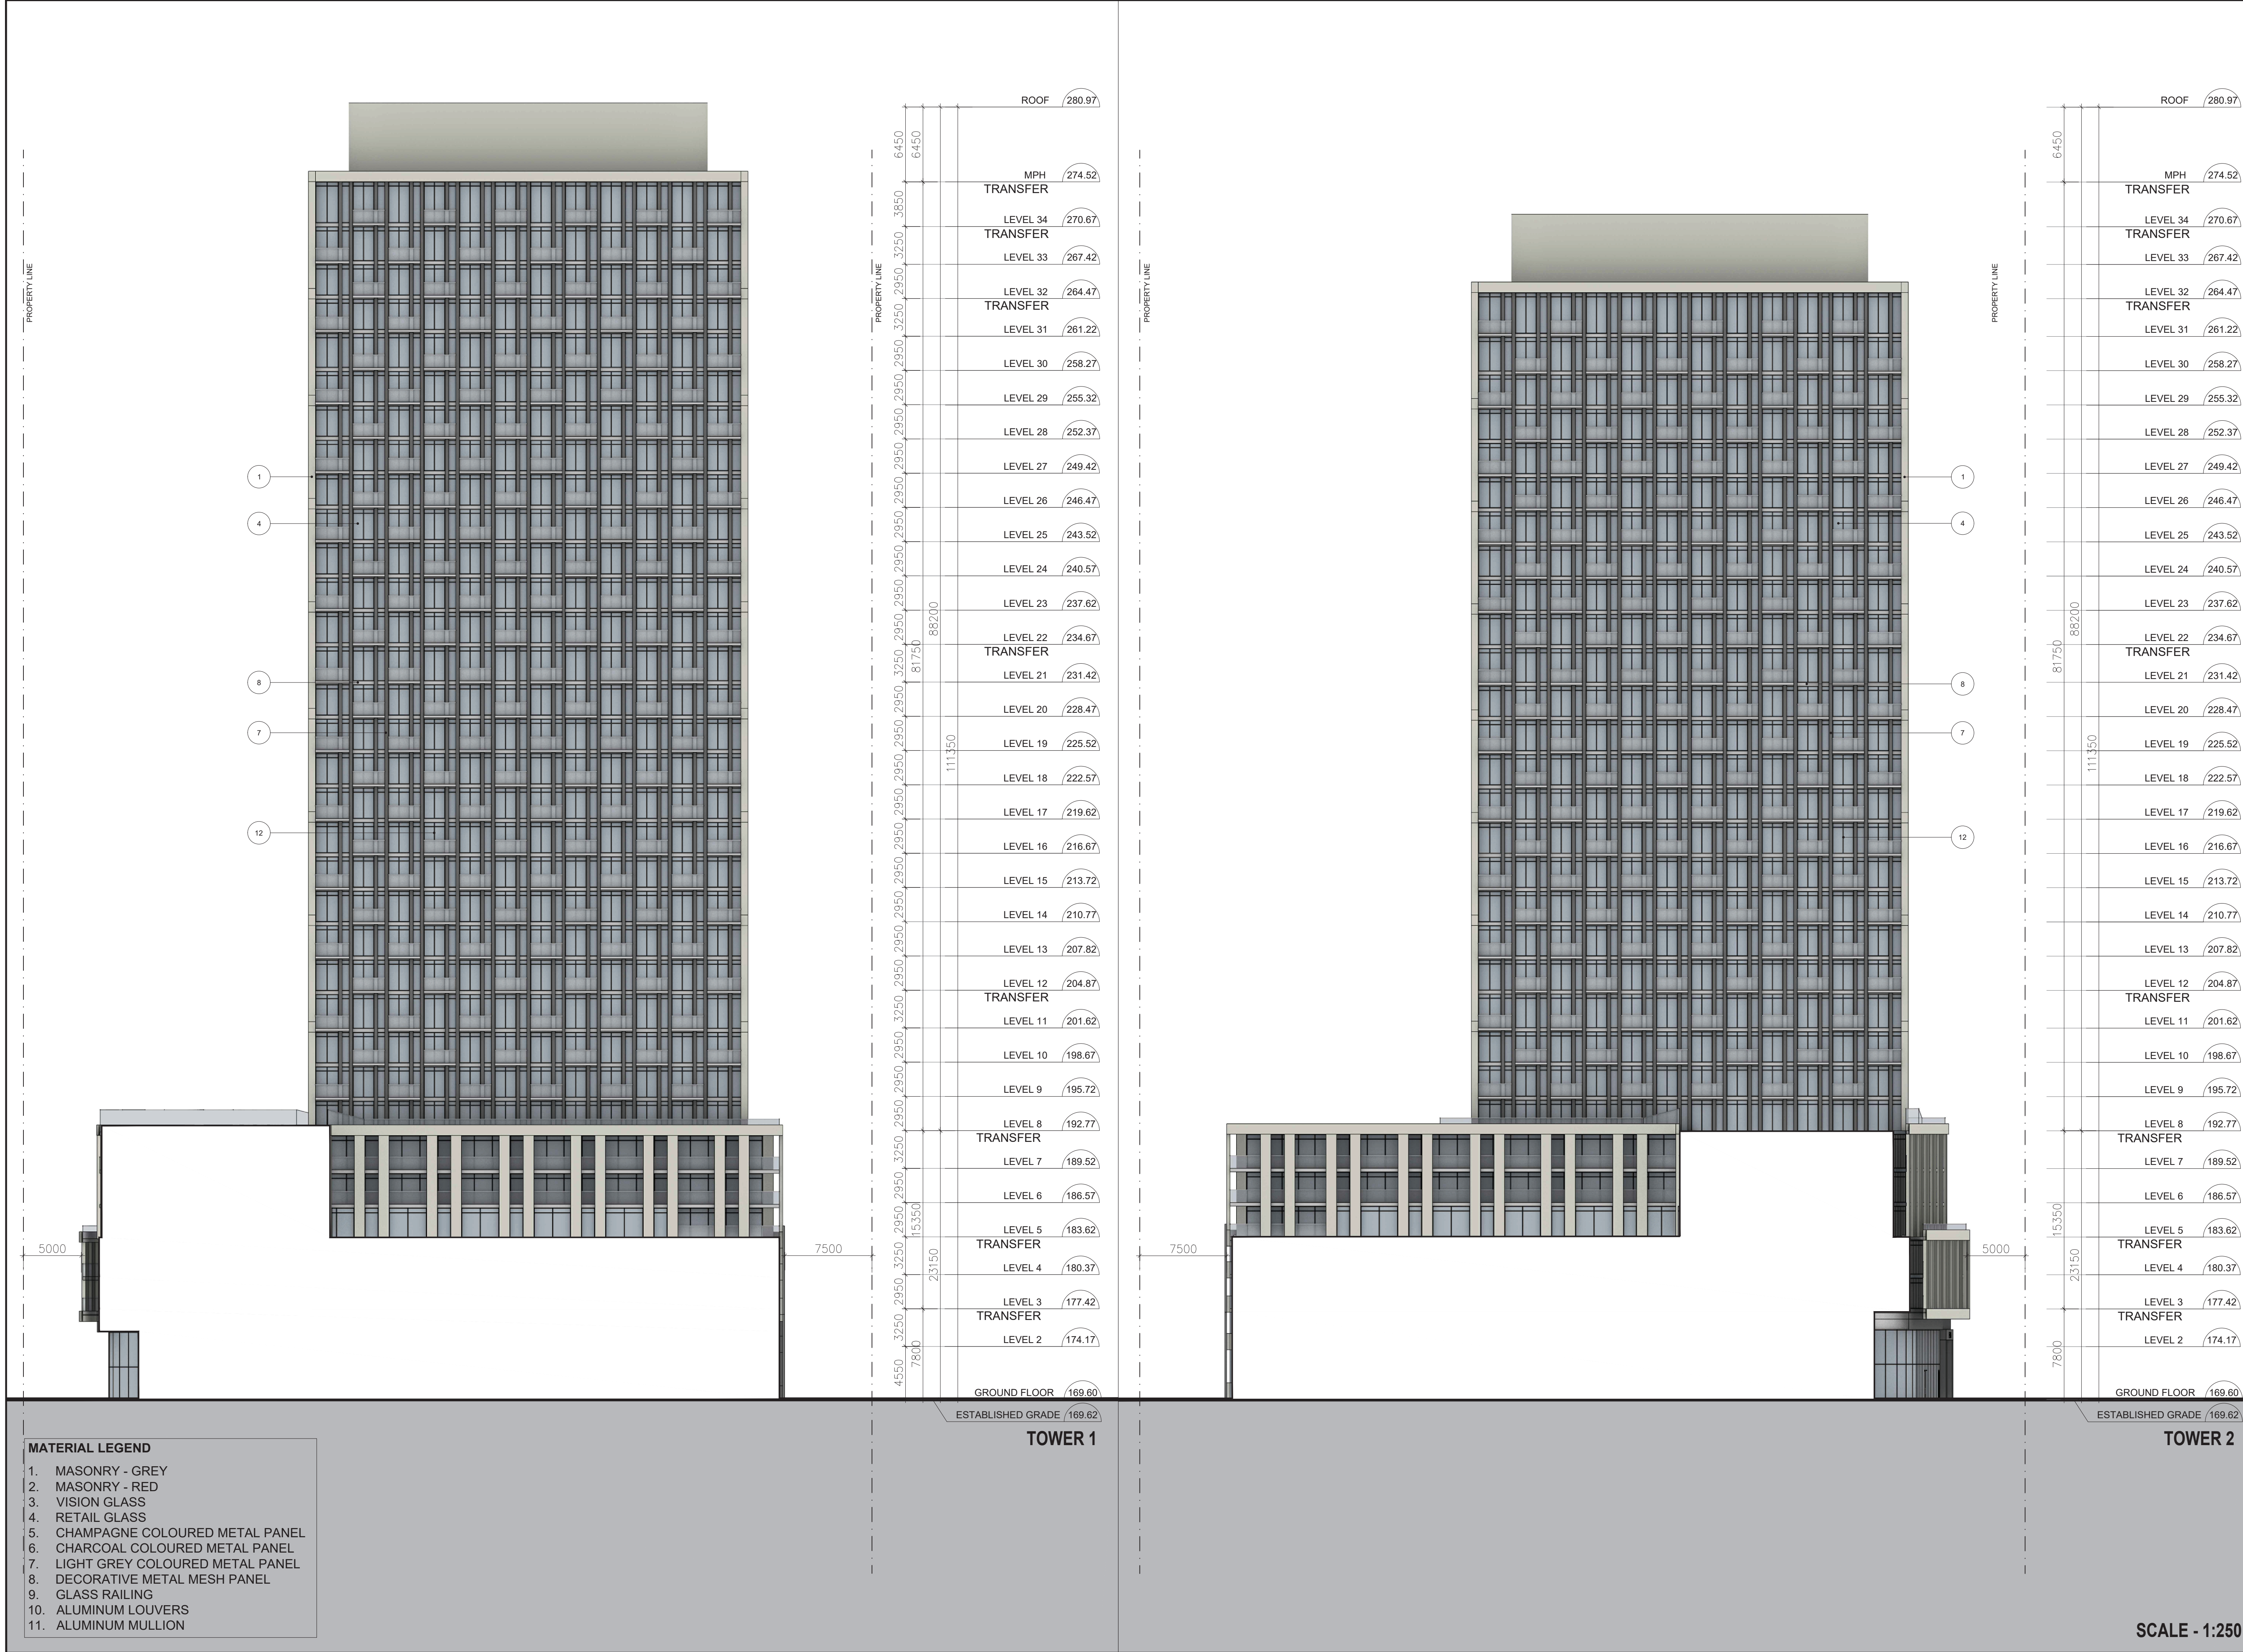

CLIENT

STARMONT ESTATES INC.

1681 Langstaff Rd, Vaughan, ON L4K 5T3

COPYRIGHT

This drawing has been prepared solely for the intended use, thus any reproduction or distribution for any purpose other than authorized by Arcadis is forbidden. Written dimensions shall have precedence over scaled dimensions. Contractors shall verify and be responsible for all dimensions and conditions on the job, and Arcadis shall be informed of any variations from the dimensions and conditions shown on the drawing. Shop drawings shall be submitted to Arcadis for general conformance before proceeding with fabrication.

ISSUES

01	ISSUED FOR REZONING	2024-12-12
----	---------------------	------------

SEAL

55 St. Clair Avenue West,
Toronto, ON M4V 2Y7, Canada
tel 416 596 1930
www.arcadis.com

PROJECT

2555 ERIN CENTRE BLVD

PROJECT NO:

SHEET TITLE

INTERIOR ELEVATIONS

SHEET NUMBER

A405

ISSUE