


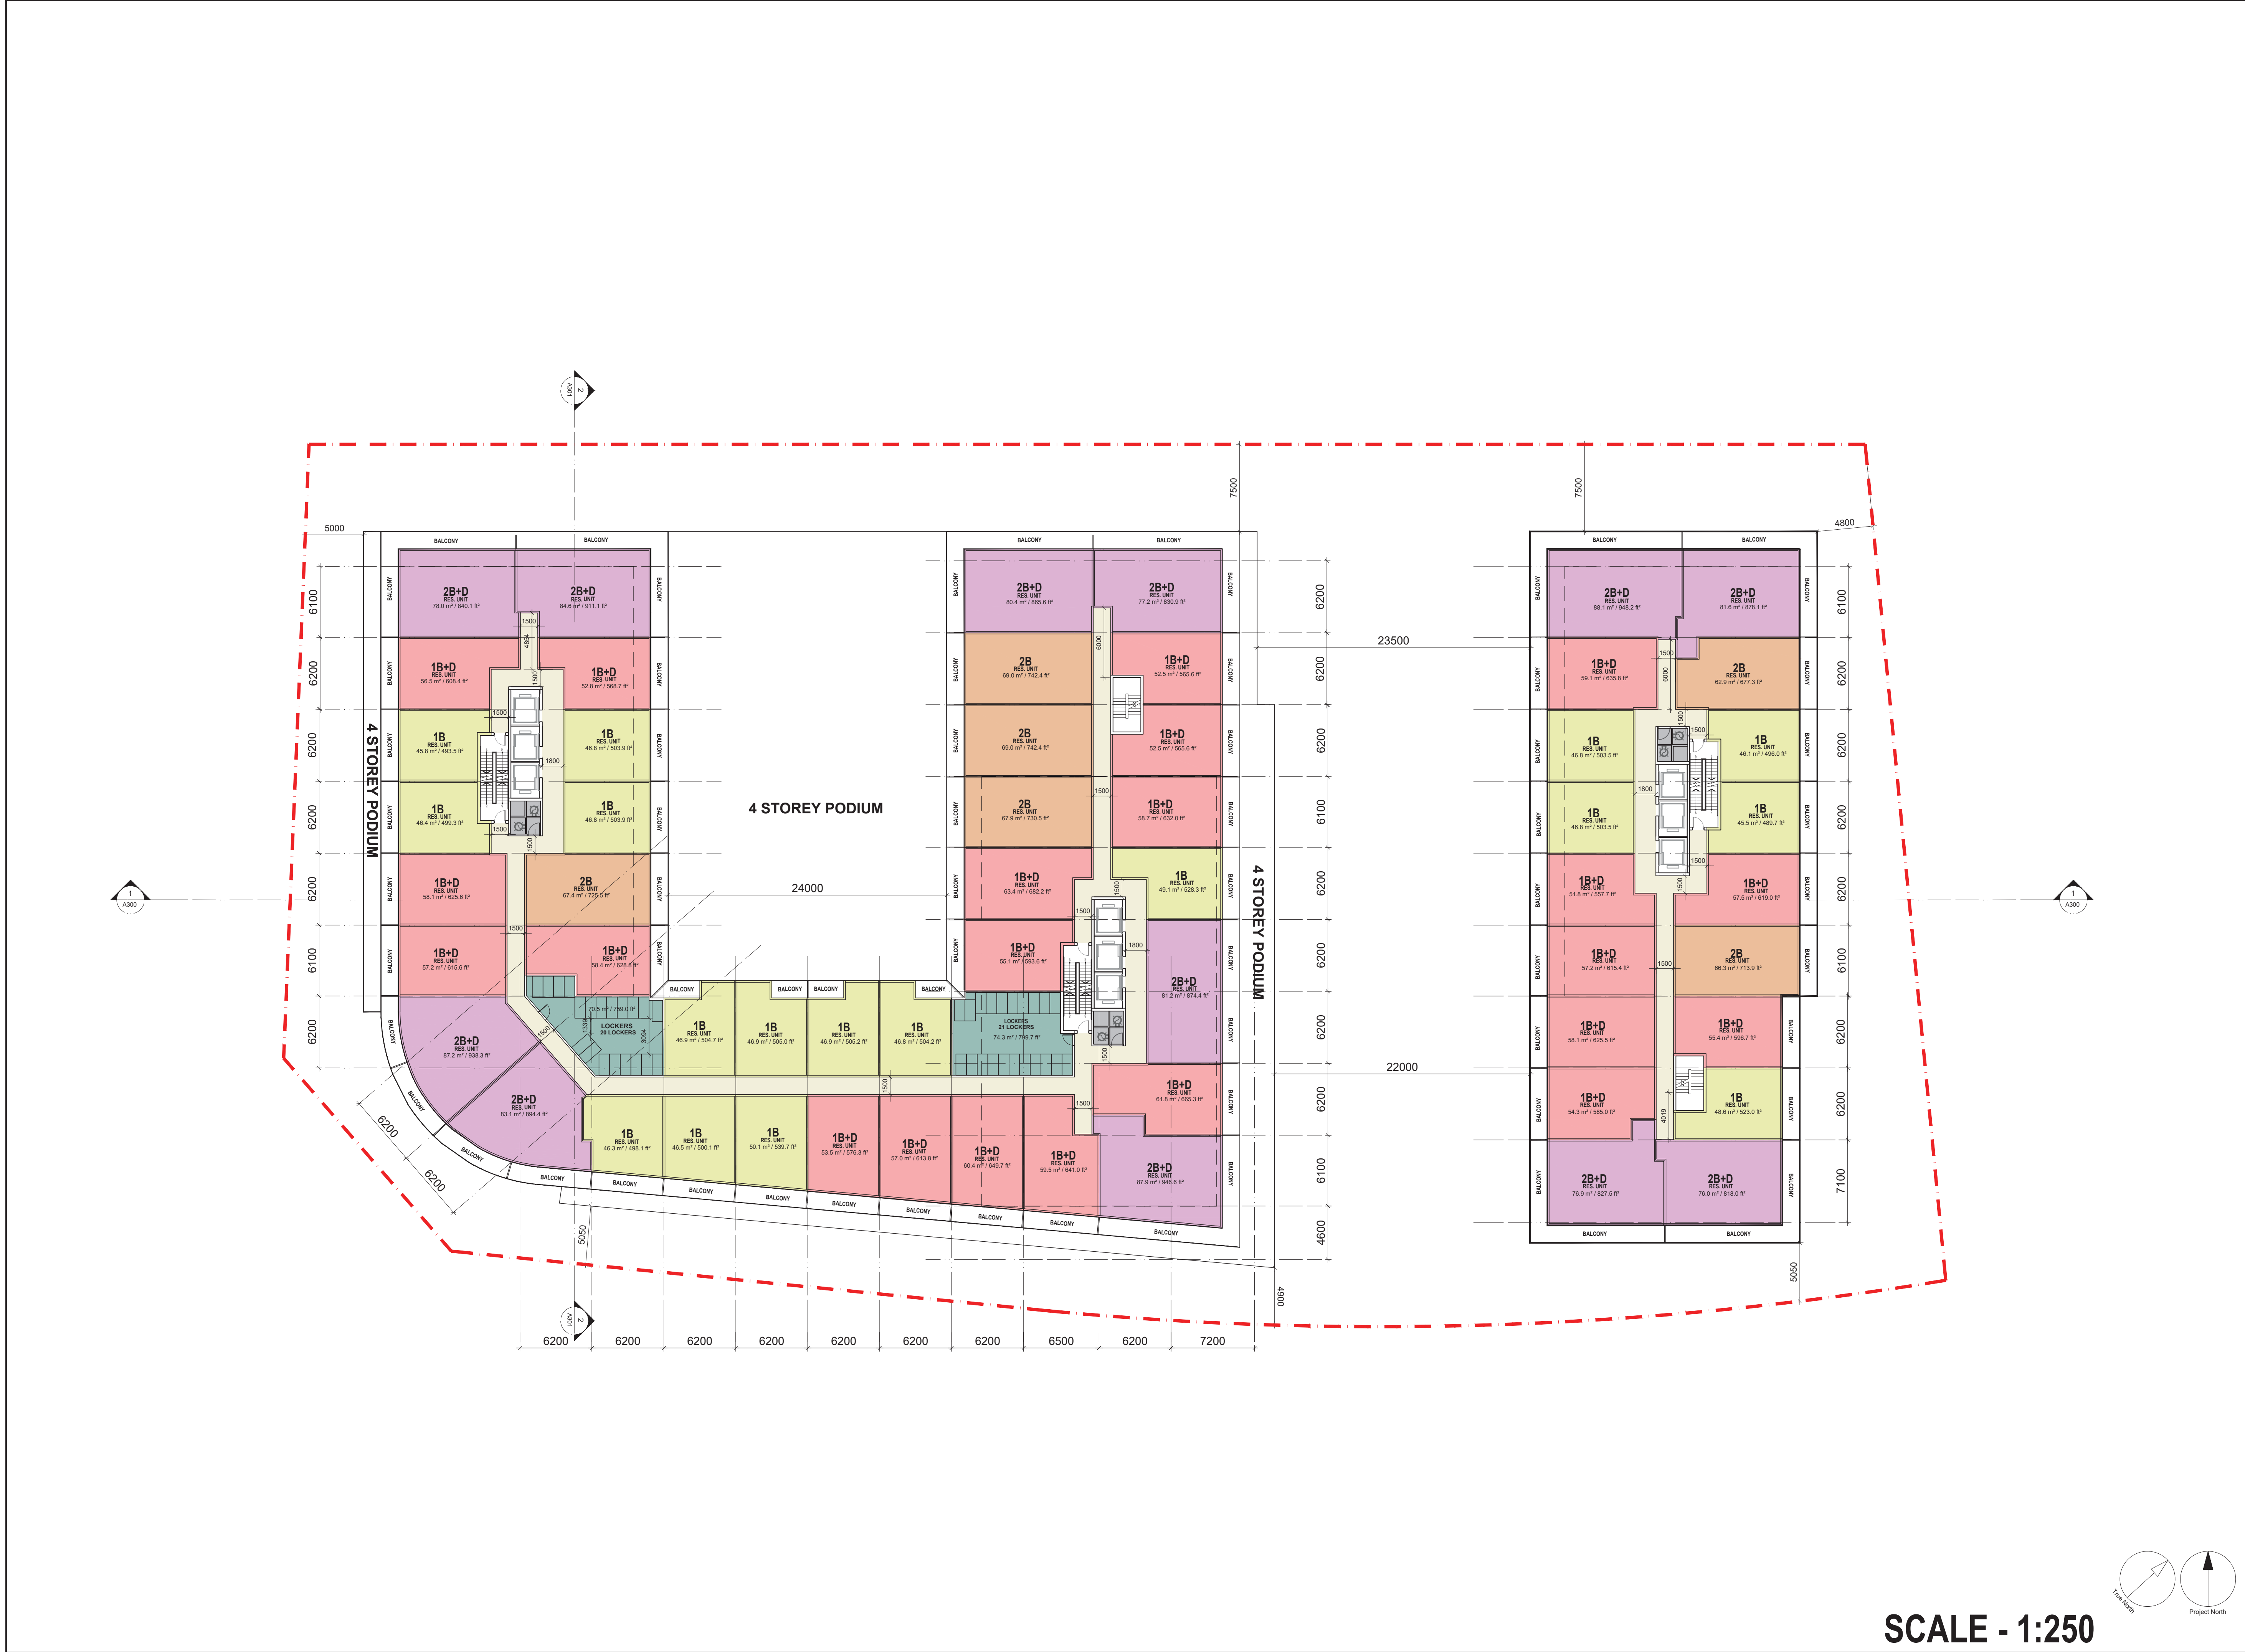

CLIENT		
STARMONT ESTATES INC.		
1681 Langstaff Rd, Vaughan, ON L4K 5T3		
COPYRIGHT		
This drawing has been prepared solely for the intended use, thus any reproduction or distribution for any purpose other than authorized by Arcadis is forbidden. Written dimensions shall have precedence over scaled dimensions. Contractors shall verify and be responsible for all dimensions and conditions on the job, and Arcadis shall be informed of any variations from the dimensions and conditions shown on the drawing. Shop drawings shall be submitted to Arcadis for general conformance before proceeding with fabrication.		
ISSUES		
01	ISSUED FOR REZONING	2024-12-12
SEAL		
ARCADIS		
55 St. Clair Avenue West, Toronto, ON M4V 2Y7, Canada tel 416 596 1930 www.arcadis.com		
PROJECT		
2555 ERIN CENTRE BLVD		
PROJECT NO:		
SHEET TITLE		
LEVEL 6-7		
SHEET NUMBER		ISSUE
A205		

File Location: J:\145110_2555_Erin_Centre\07_Conceptual_Design\07_Arch\09.01 Drawings\Current\Erin Centre-Sheet - A205 - Level 6-7.dwg Last Saved: October 30, 2024, by Felipe Caron Plotted: Friday, November 1, 2024 10:15:51 AM by Felipe Caron