



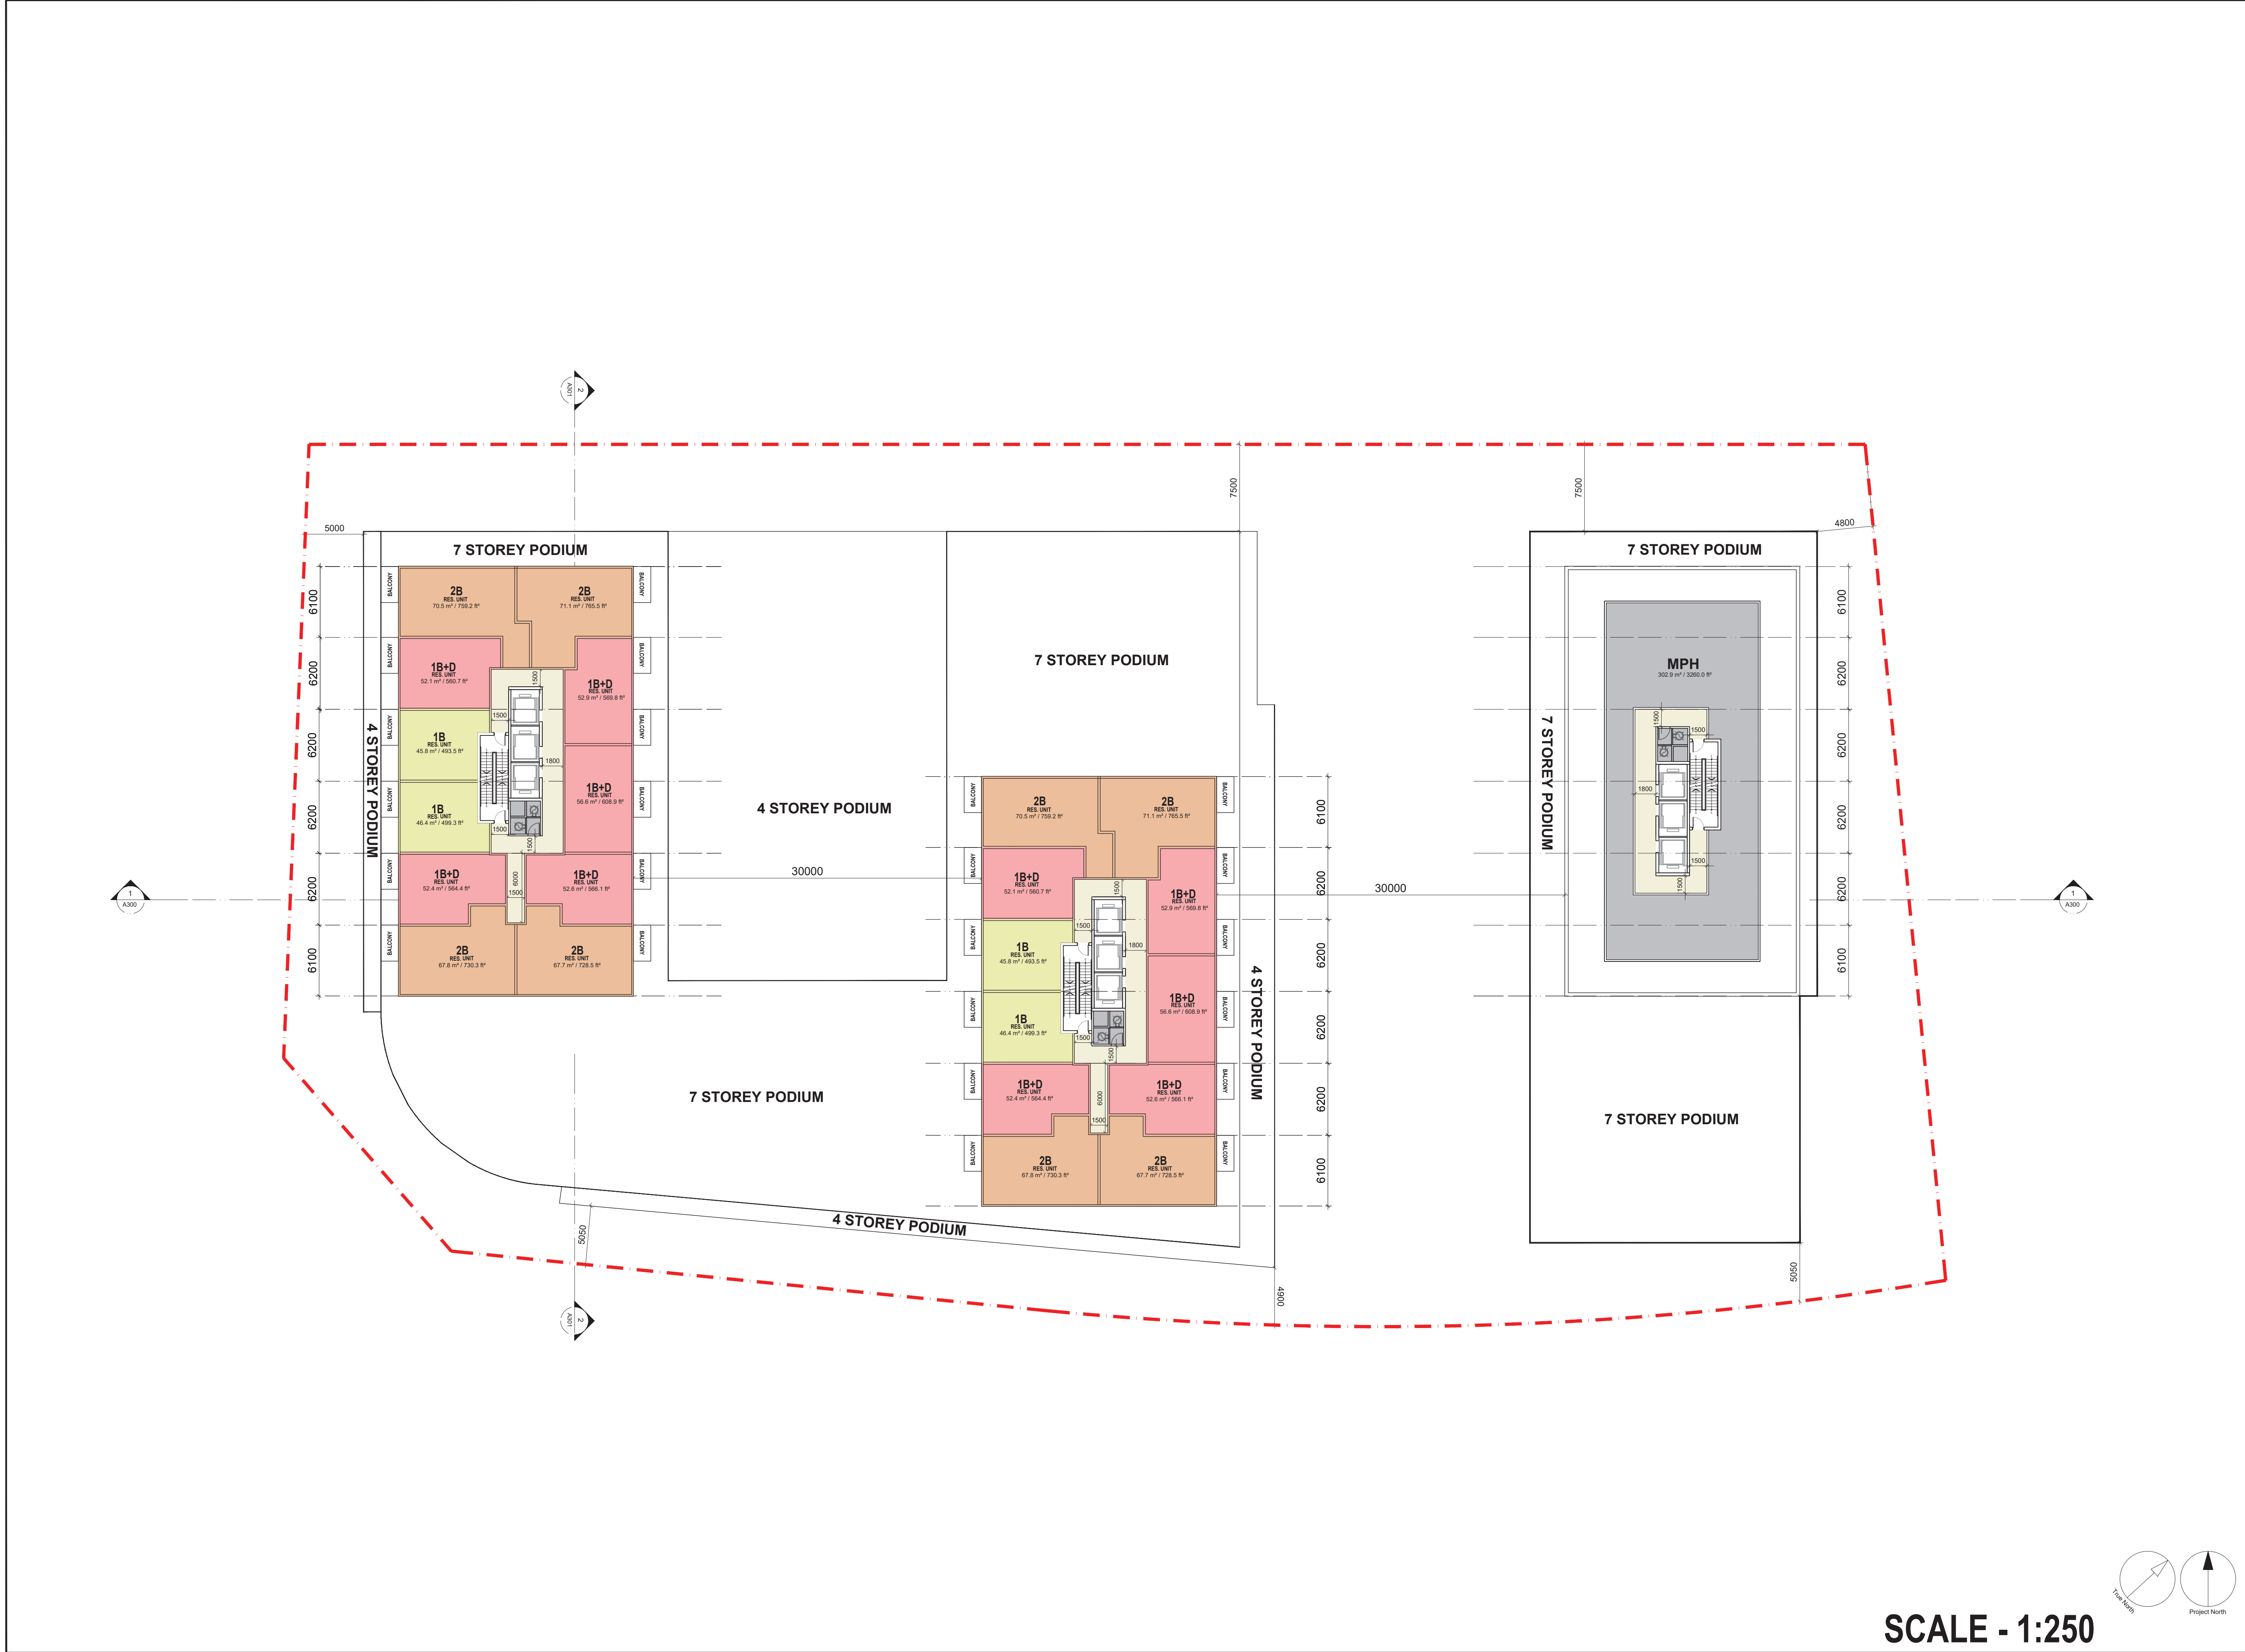

CLIENT STARMONT ESTATES INC. 1681 Langstaff Rd, Vaughan, ON L4K 5T3		
COPYRIGHT This drawing has been prepared solely for the intended use, thus any reproduction or distribution for any purpose other than authorized by Arcadis is forbidden. Written dimensions shall have precedence over scaled dimensions. Contractors shall verify and be responsible for all dimensions and conditions on the job, and Arcadis shall be informed of any variations from the dimensions and conditions shown on the drawing. Shop drawings shall be submitted to Arcadis for general conformance before proceeding with fabrication.		
ISSUES 01 ISSUED FOR REZONING 2024-12-12		
SEAL		
ARCADIS 55 St. Clair Avenue West, Toronto, ON M4V 2Y7, Canada tel 416 596 1930 www.arcadis.com		
PROJECT 2555 ERIN CENTRE BLVD		
PROJECT NO:		
SHEET TITLE LEVEL 28 MPH		
SHEET NUMBER A208	ISSUE	

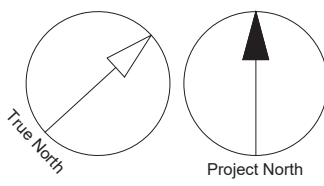

SCALE - 1:250