

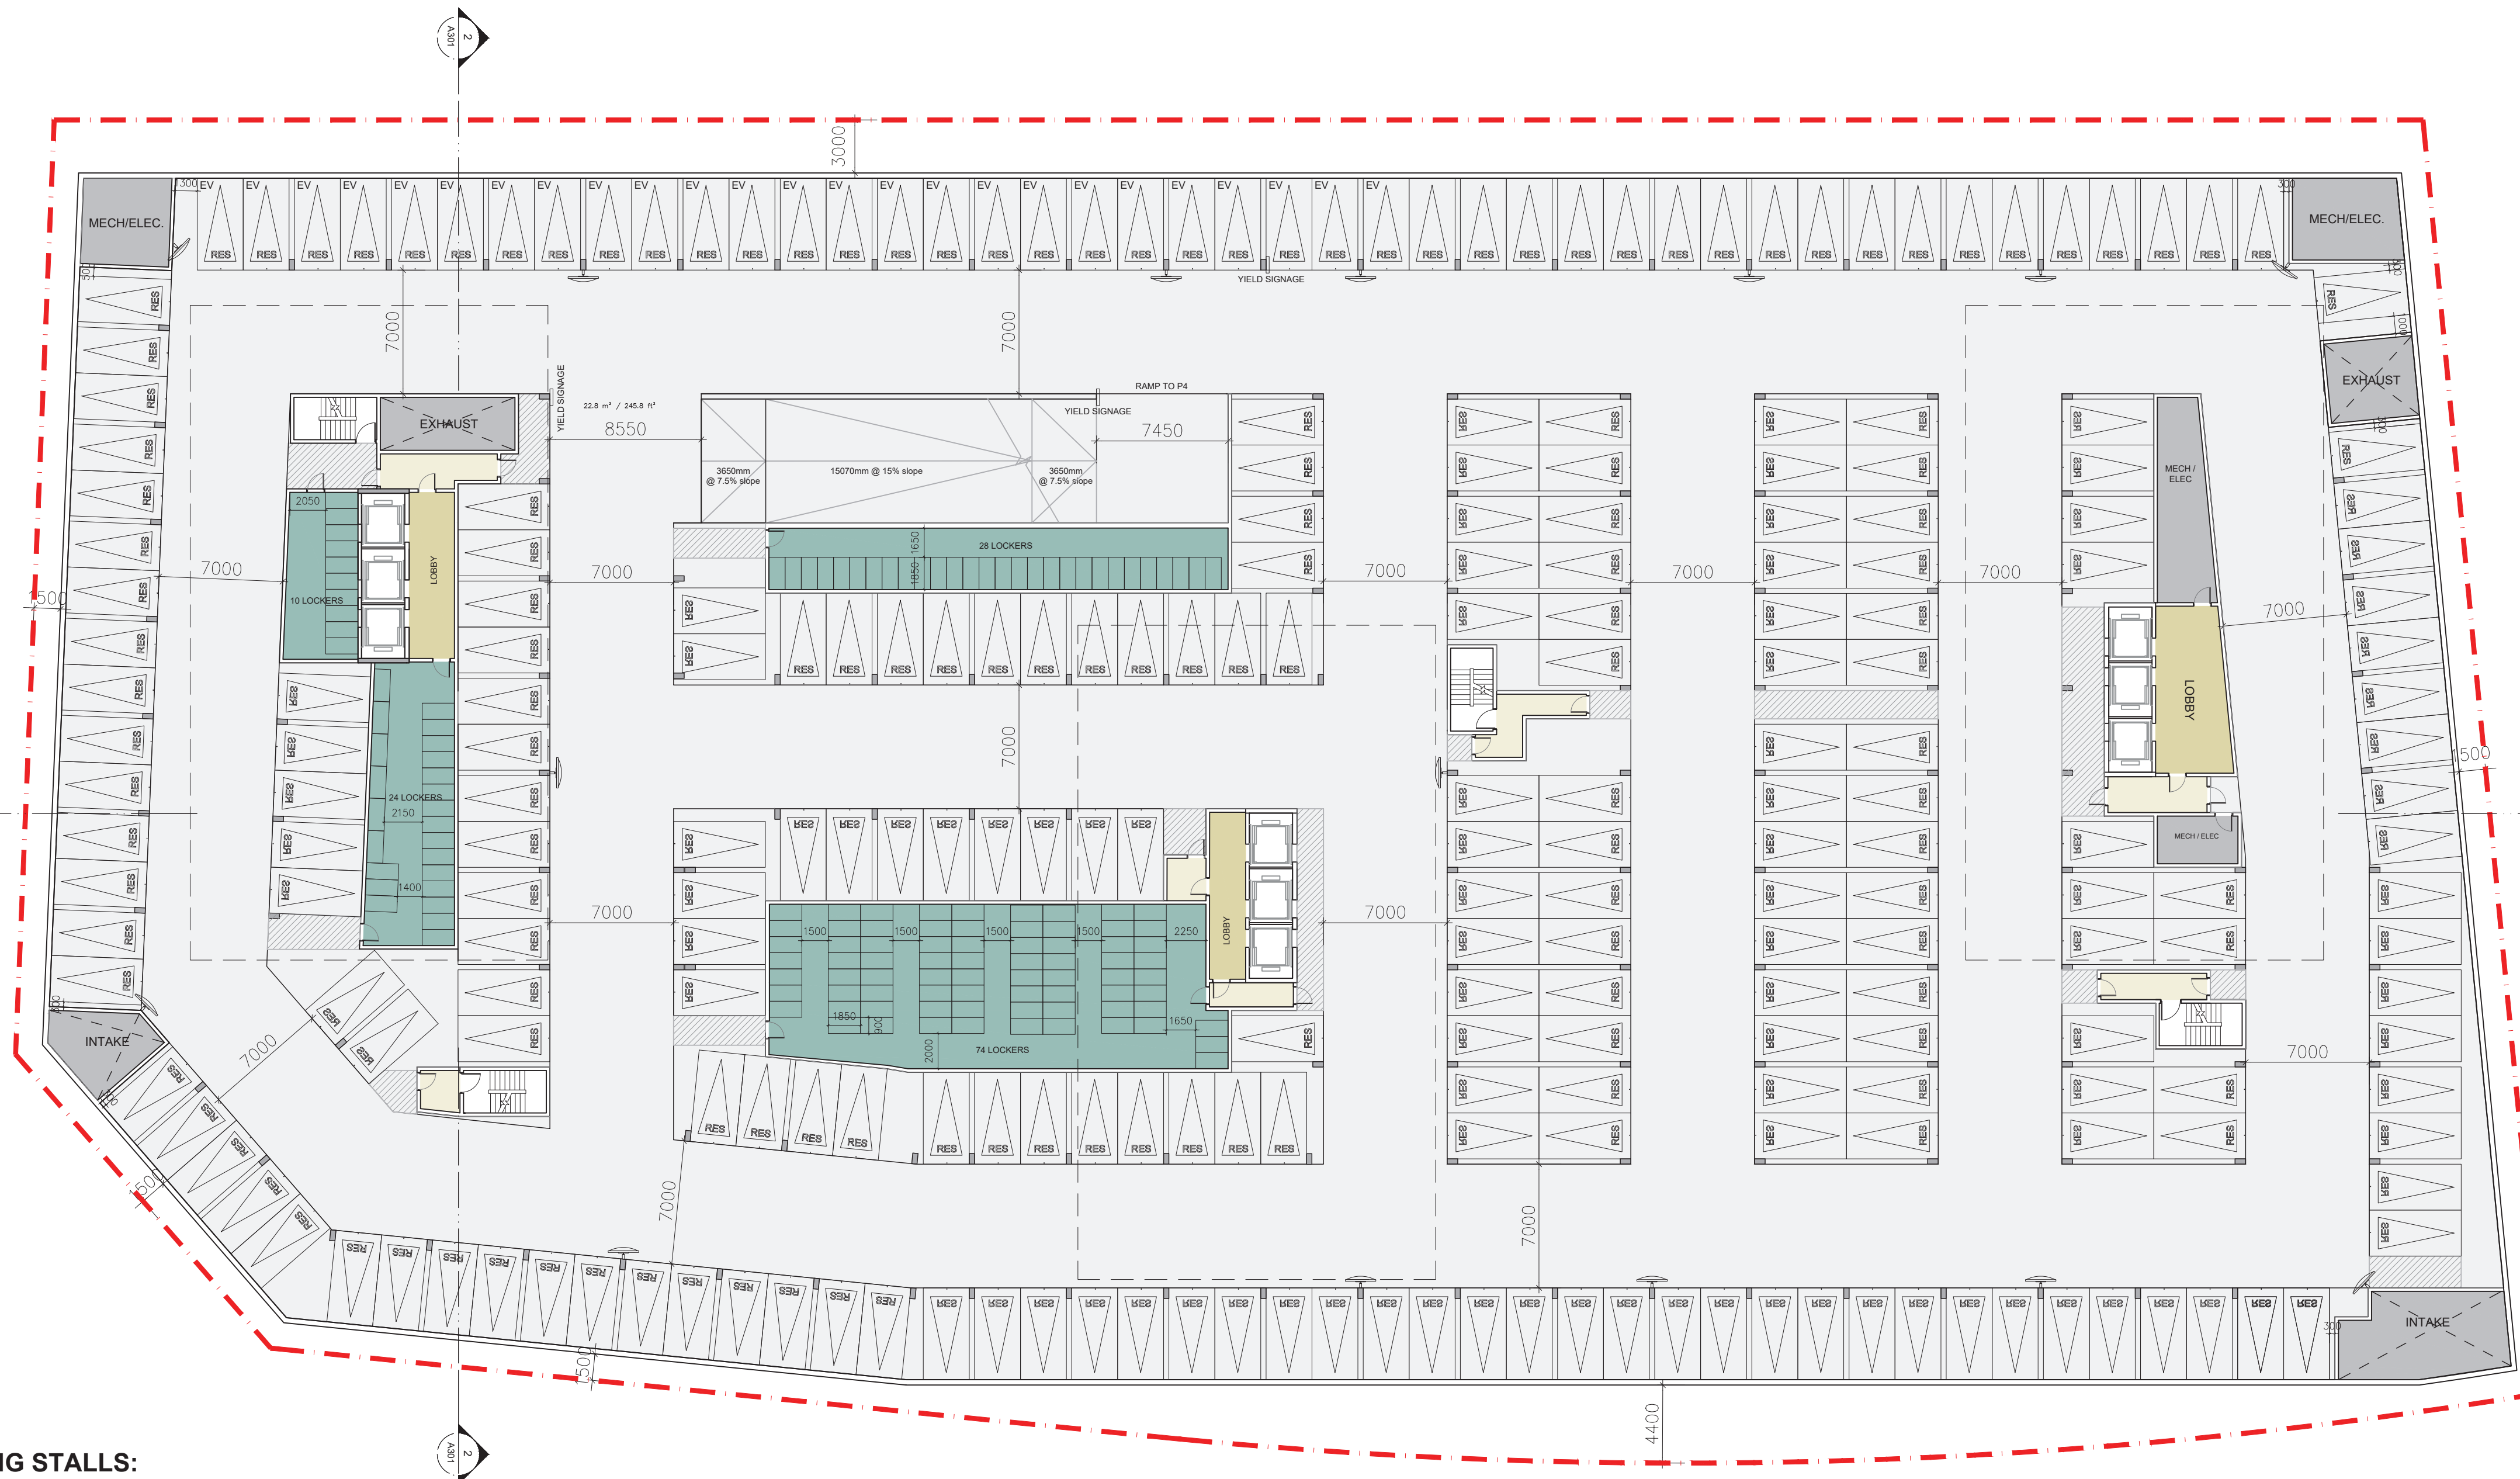


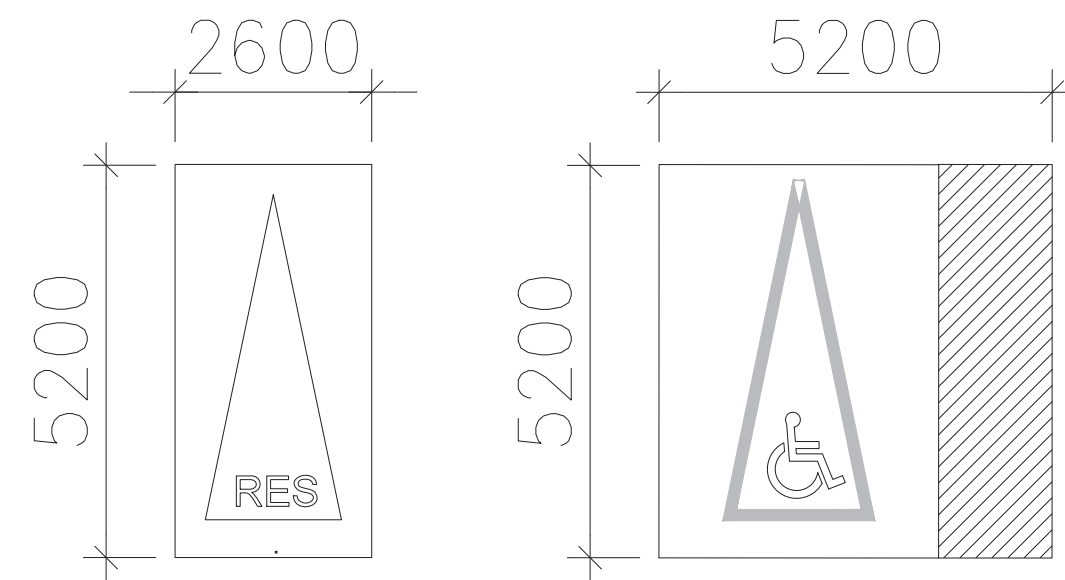

256 PARKING STALLS:
256 RESIDENTIAL

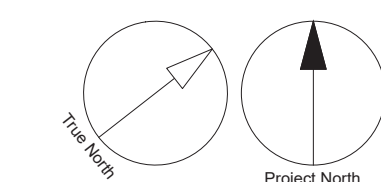

SCALE - 1:250

CLIENT
**STARMONT ESTATES
INC.**

1681 Langstaff Rd, Vaughan, ON L4K 5T3

COPYRIGHT
This drawing has been prepared solely for the intended use, thus any reproduction or distribution for any purpose other than authorized by Arcadis is forbidden. Written dimensions shall have precedence over scaled dimensions. Contractors shall verify and be responsible for all dimensions and conditions on the job, and Arcadis shall be informed of any variations from the dimensions and conditions shown on the drawing. Shop drawings shall be submitted to Arcadis for general conformance before proceeding with fabrication.

ISSUES
01 ISSUED FOR REZONING 2024-12-12

SEAL



55 St. Clair Avenue West,
Toronto, ON M4V 2Y7, Canada
tel 416 596 1930
www.arcadis.com

PROJECT
2555 ERIN CENTRE BLVD

PROJECT NO:

SHEET TITLE
PARKING LEVEL P3 - P4

SHEET NUMBER
A152

ISSUE