




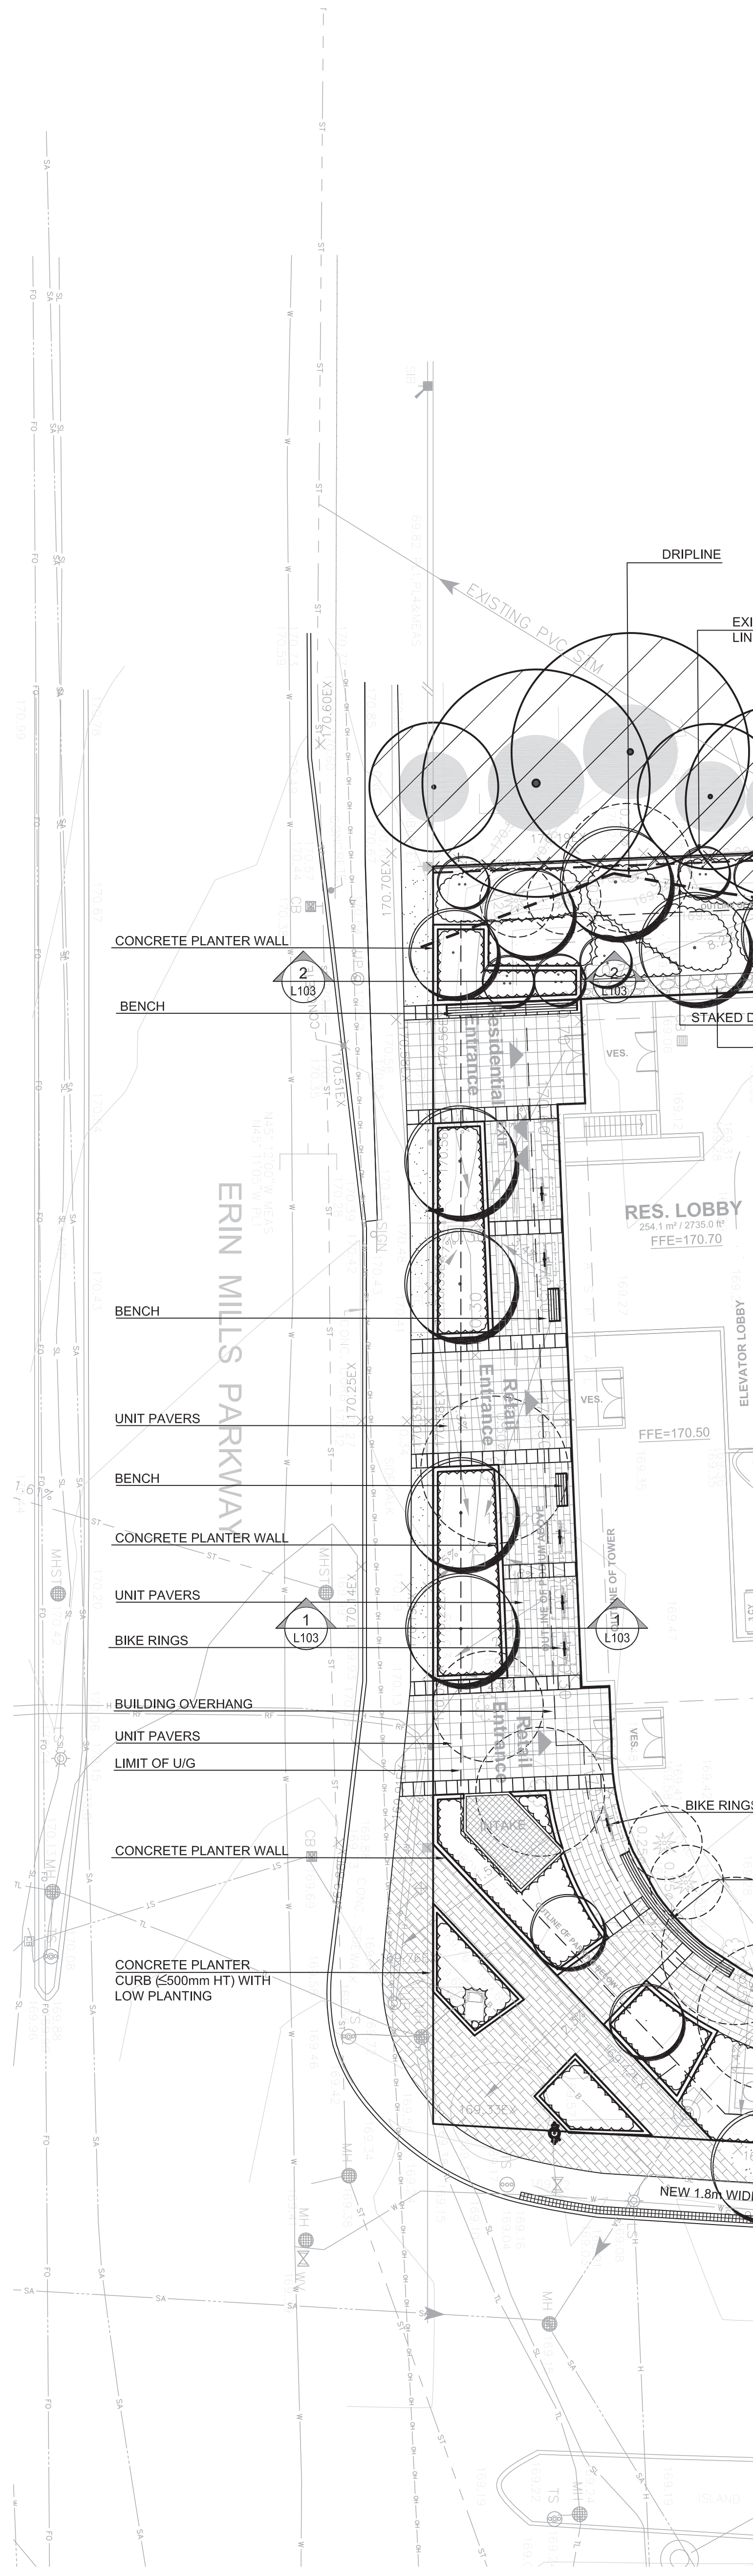

ERIN MILLS PARKWAY STREETSCAPE PLAN
1:200

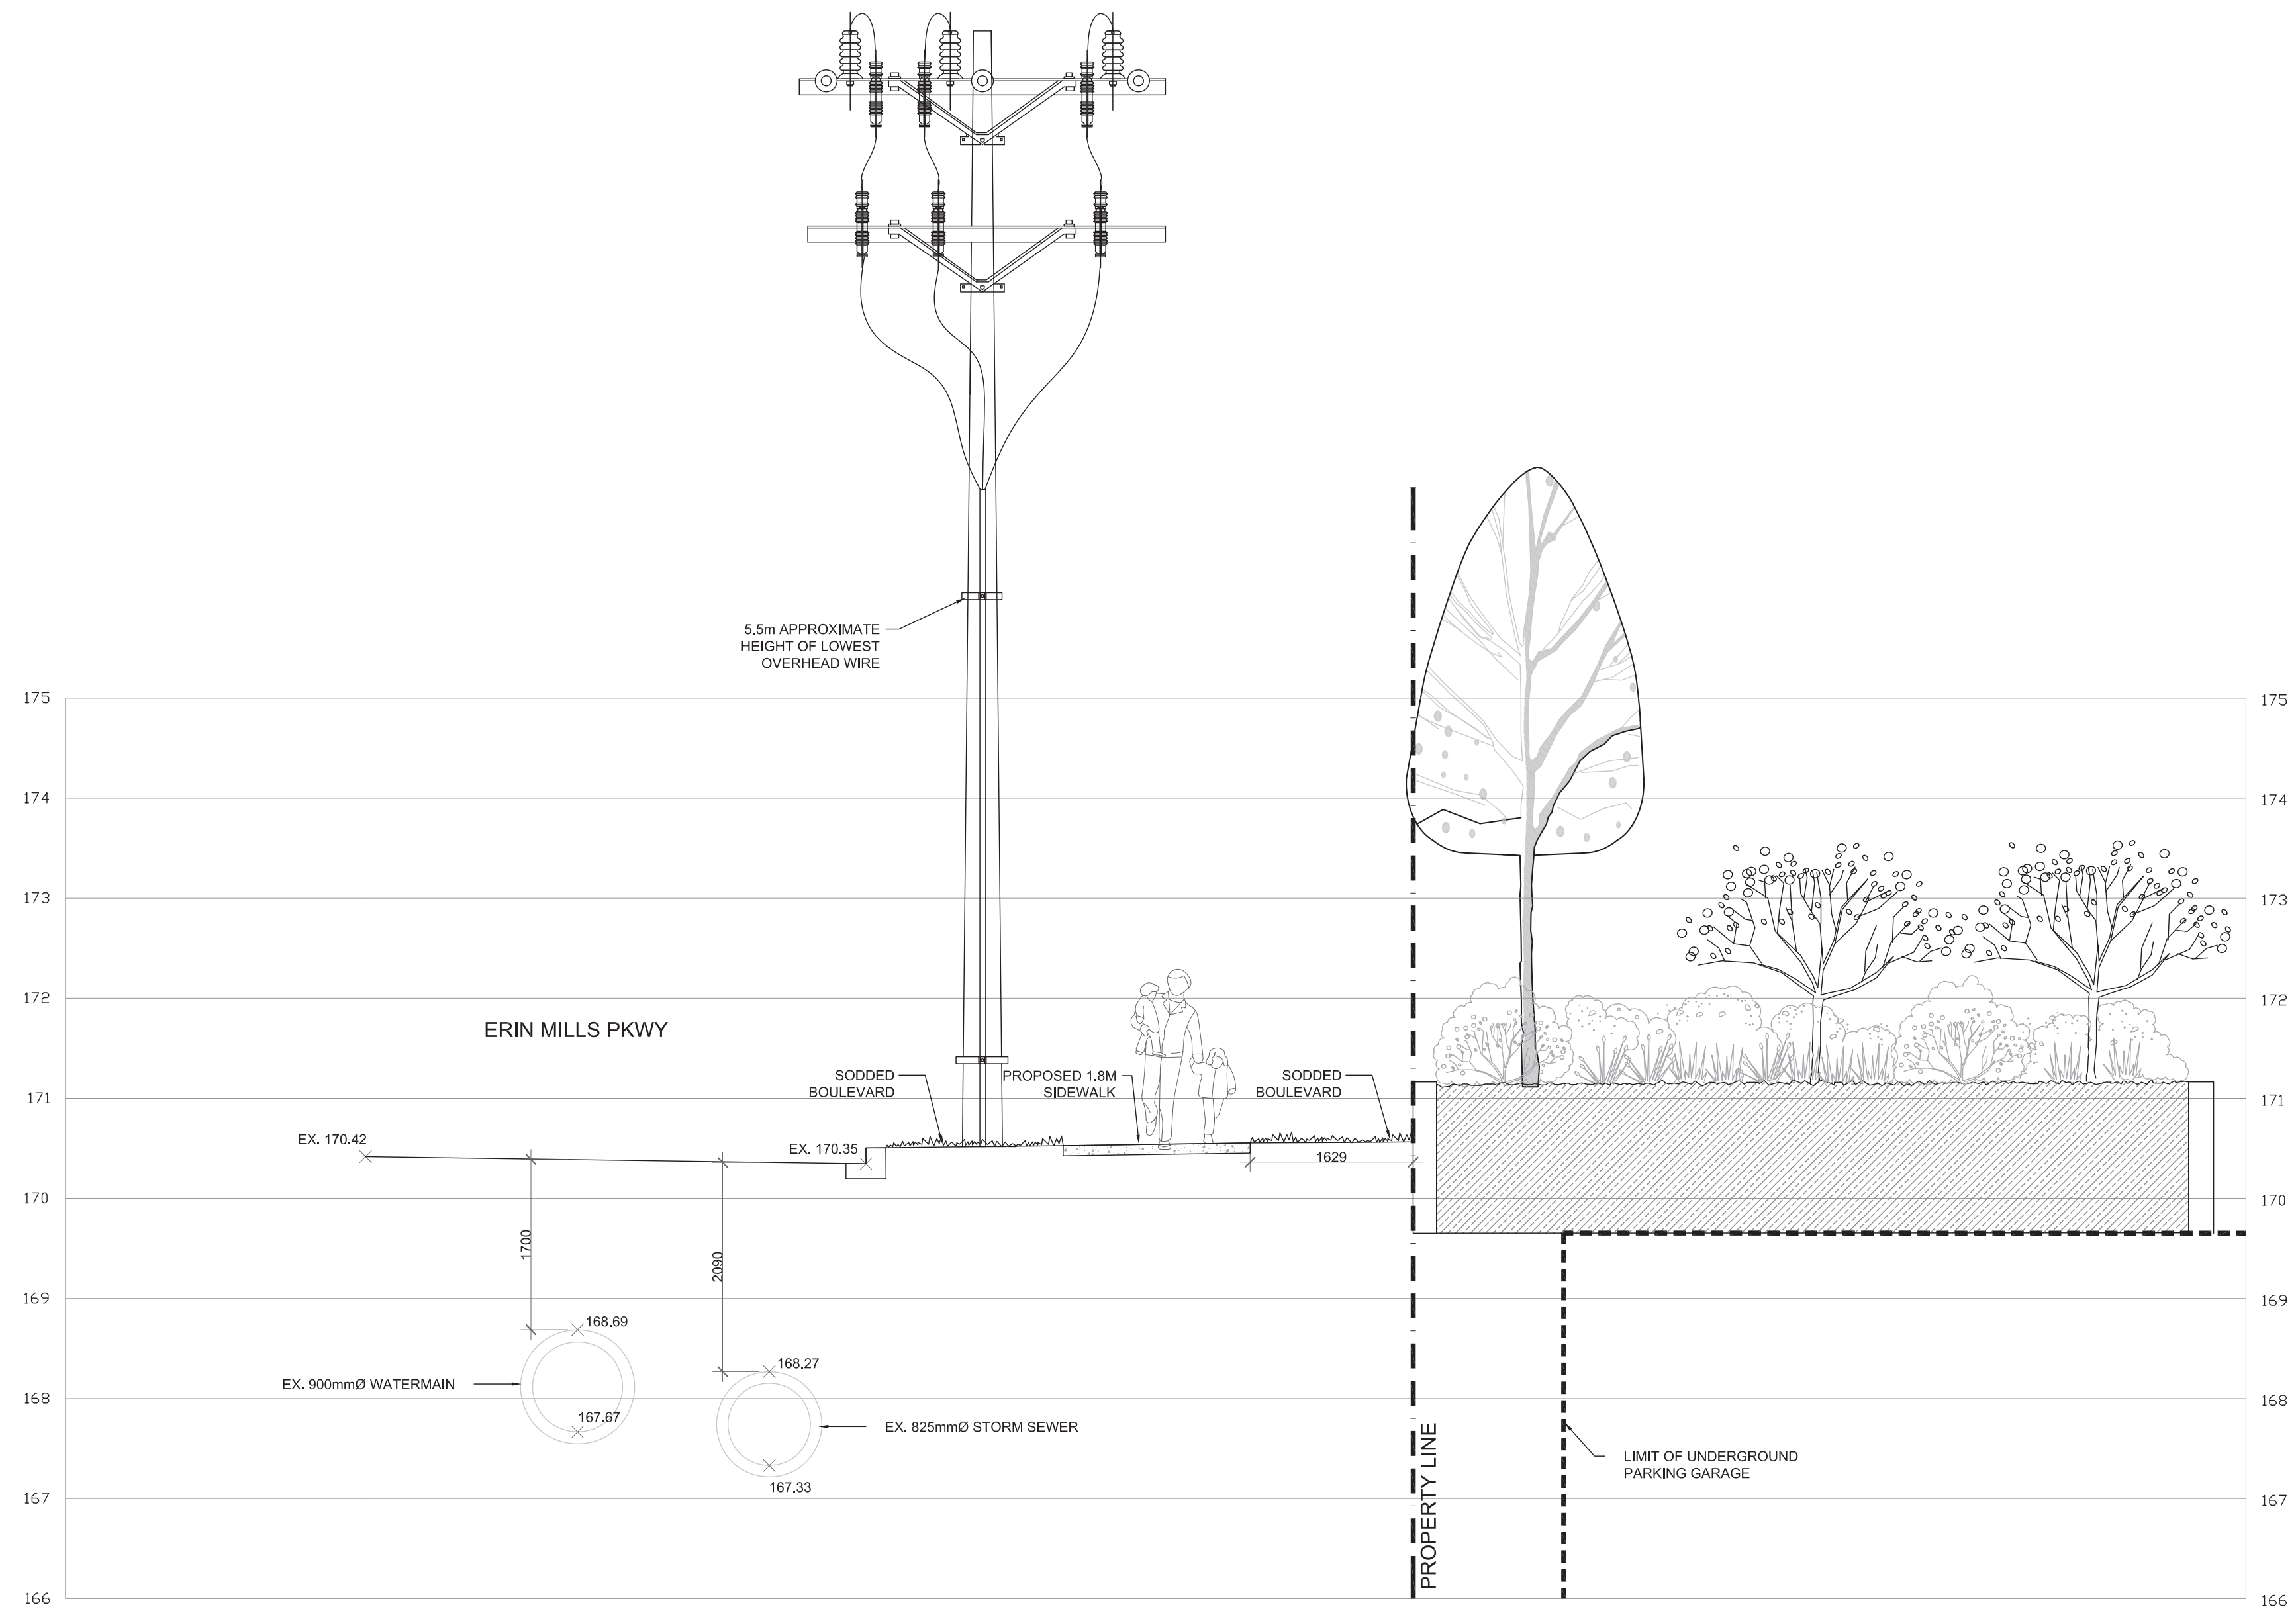

2 L103 PROPOSED SECTION 2-2 (ERIN MILLS PARKWAY)
1:50

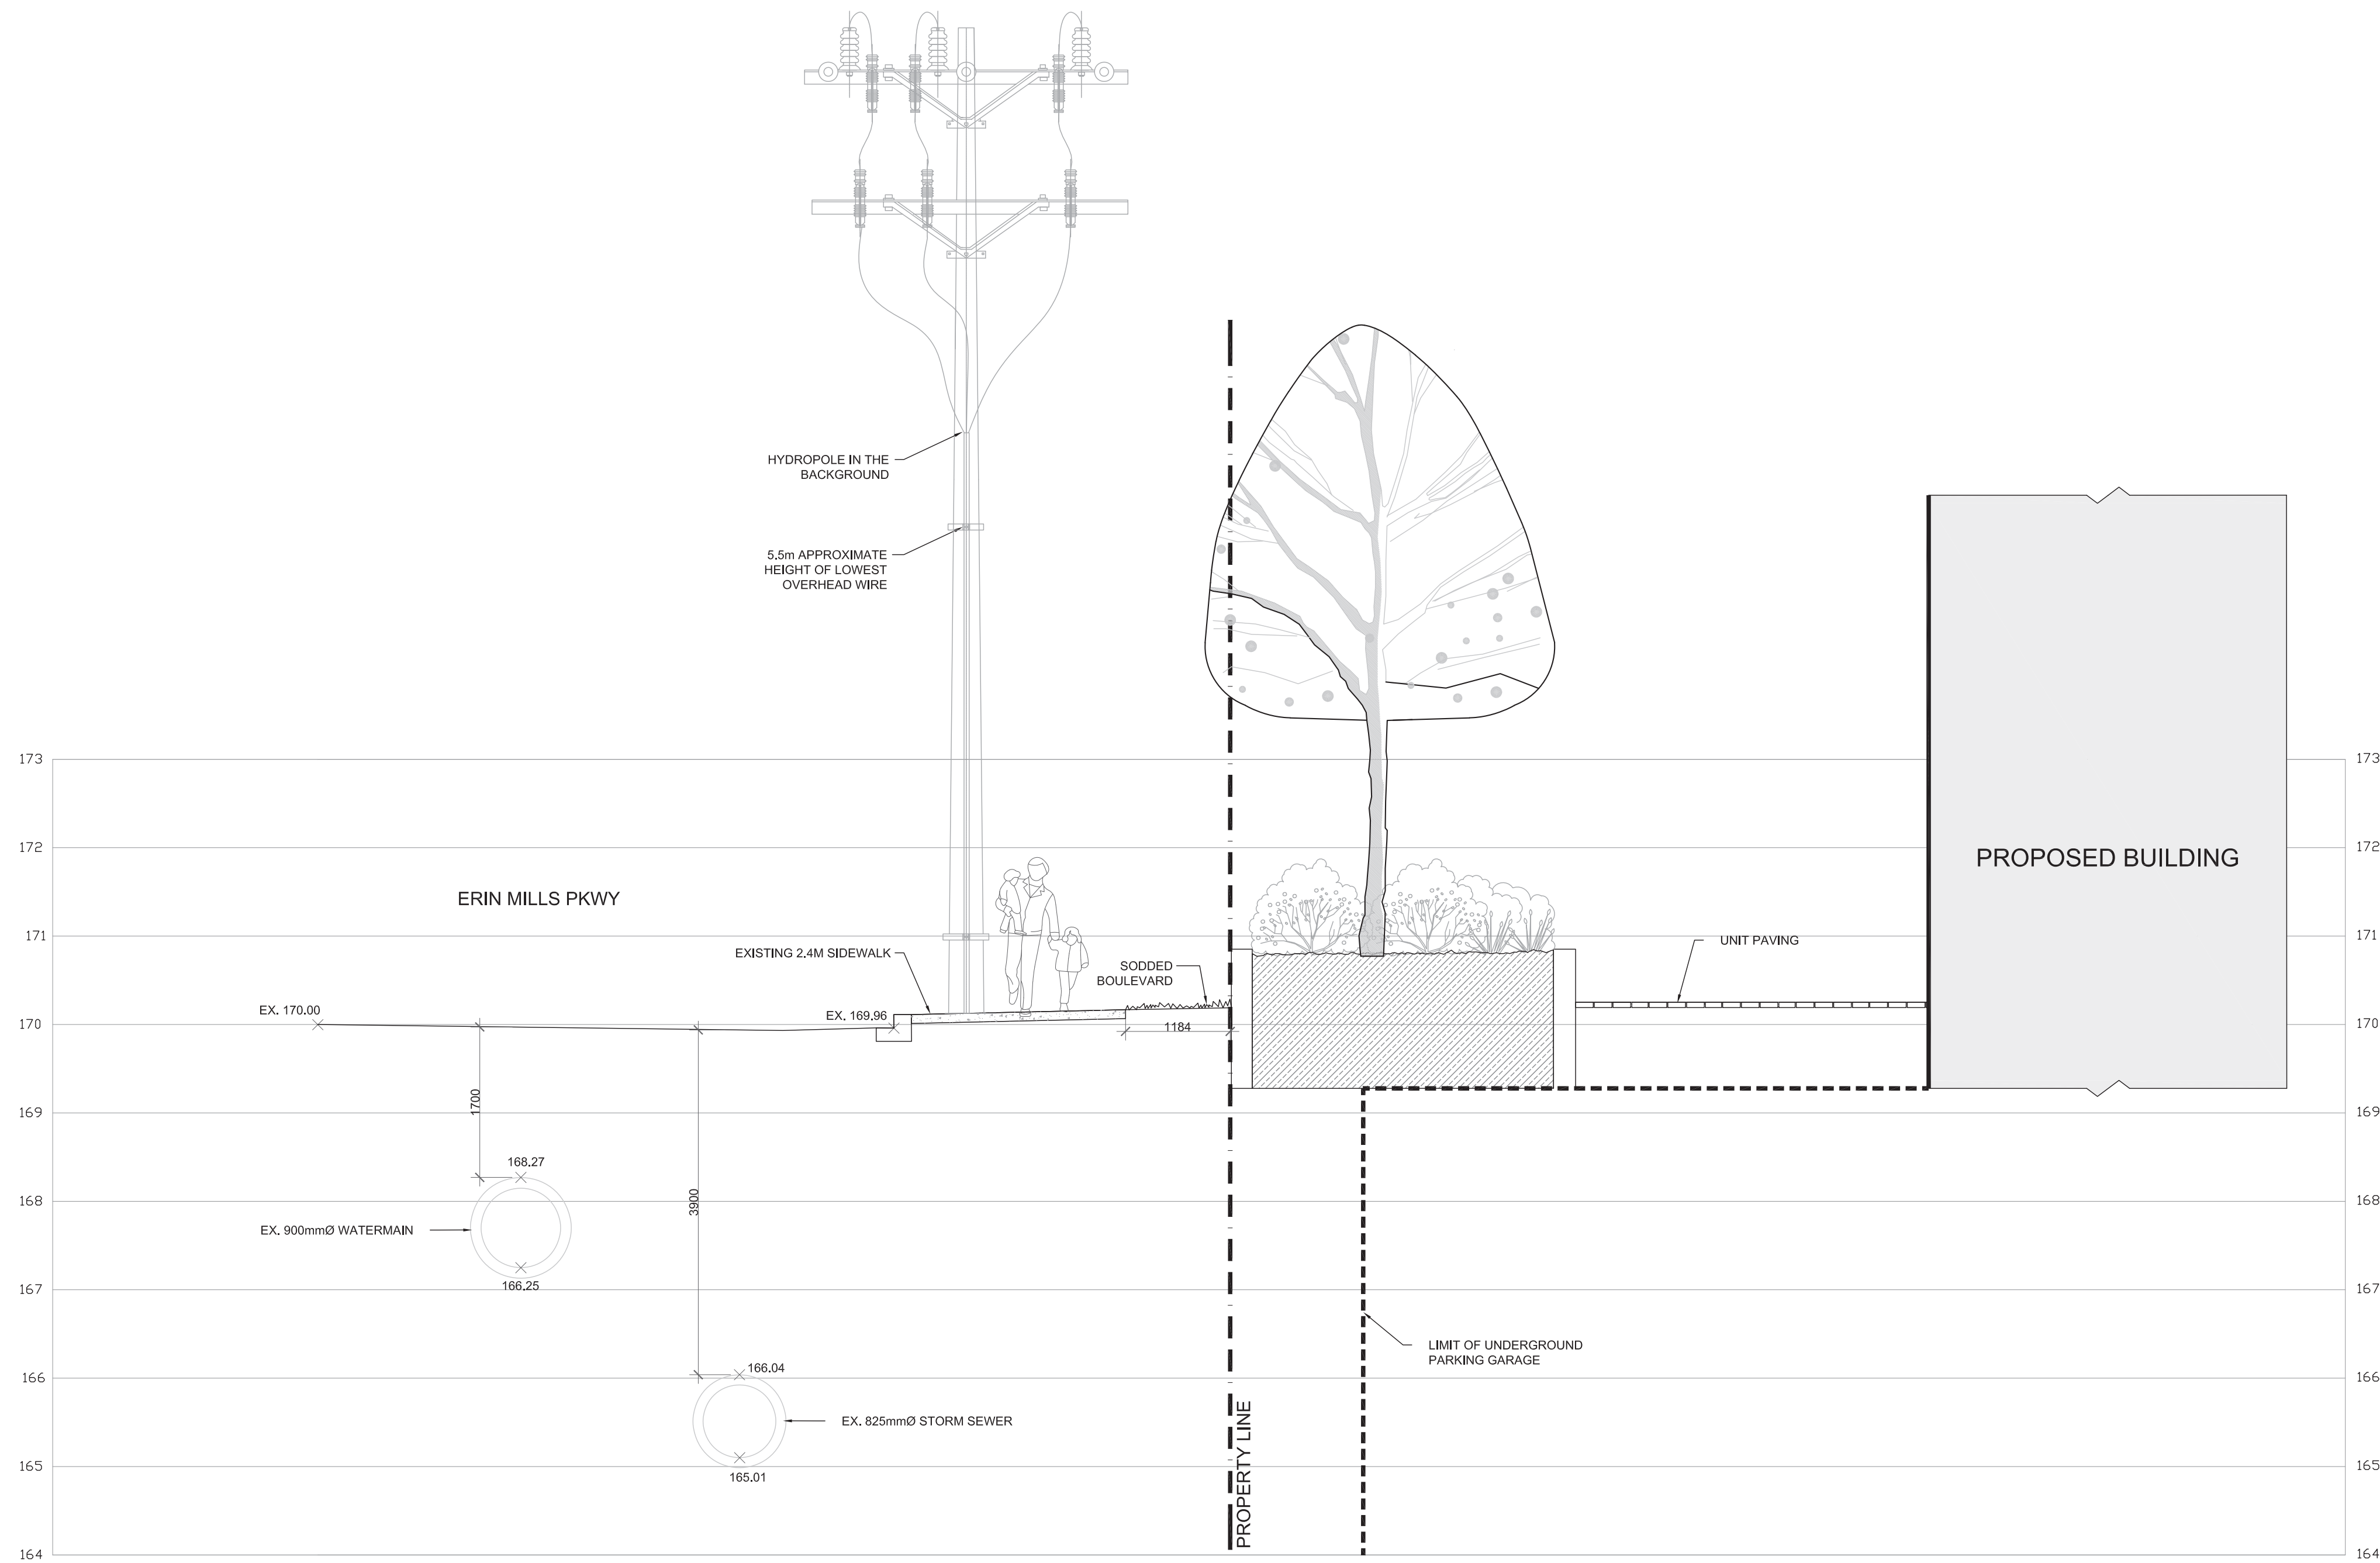

1 L103 PROPOSED SECTION 1-1 (ERIN MILLS PARKWAY)
1:50

GENERAL NOTES

- VERIFY ALL DIMENSIONS.
- DO NOT SCALE DRAWINGS.
- REPORT ANY DISCREPANCIES, DISCOVERED ERRORS, OR OMISSIONS TO THE LANDSCAPE ARCHITECT BEFORE PROCEEDING.
- IT IS ADVISED THAT CONTRACTORS CONTACT THE LANDSCAPE ARCHITECT PRIOR TO CONSTRUCTION TO ENSURE THE USE OF THE LATEST REVISED DRAWINGS.
- DRAWINGS AND SPECIFICATIONS ARE THE PROPERTY OF THE LANDSCAPE ARCHITECT.

KEYMAP

LEGEND

LIST OF DRAWINGS

L100	LANDSCAPE CONCEPT PLAN	
L101	CONCEPTUAL EDGE MANAGEMENT CROSS-SECTIONS	
L102	CONCEPTUAL EDGE MANAGEMENT CROSS-SECTIONS	
L103	STREETSCAPE CROSS-SECTIONS(ERIN MILLS PARKWAY)	
L104	STREETSCAPE CROSS-SECTIONS(ERIN CENTRE BLVD)	
L105	LANDSCAPE PLAN-9th & 8th FLOOR ROOFTOP AMENITIES	
V100	PRELIMINARY TREE INVENTORY & PRESERVATION PLAN	

No.	DATE	REVISION	BY
4	2024-12-04	ISSUED FOR SUBMISSION	BB
3	2024-11-18	REVISED AS PER CLIENT COMMENTS	MG
2	2024-11-04	ISSUED FOR COORDINATION	MG
1	2024-08-09	ISSUED FOR COORDINATION	MG

It is the responsibility of the Contractor and/or Owner to ensure that the drawings with the latest revisions are used for construction.

SBK

STRYBOS BARRON KING

LANDSCAPE ARCHITECTURE

1770 HURONTARIO STREET, SUITE 320

MISSISSAUGA, ONTARIO L4W 1G5

416.695.4949 F: 905.713.3101

WWW.STRYBOS.COM

PROJECT

2555 ERIN CENTRE BLVD

MISSISSAUGA, ONTARIO

DRAWING TITLE

PROPOSED STREETSCAPE CROSS-SECTIONS ERIN MILLS PARKWAY

SCALE:	AS NOTED	PROJECT No.
DATE:	AUGUST 06, 2024	6000
DRAWN BY:	A.S.M.	DRAWING No.
CHECKED BY:	B.B.	L103