
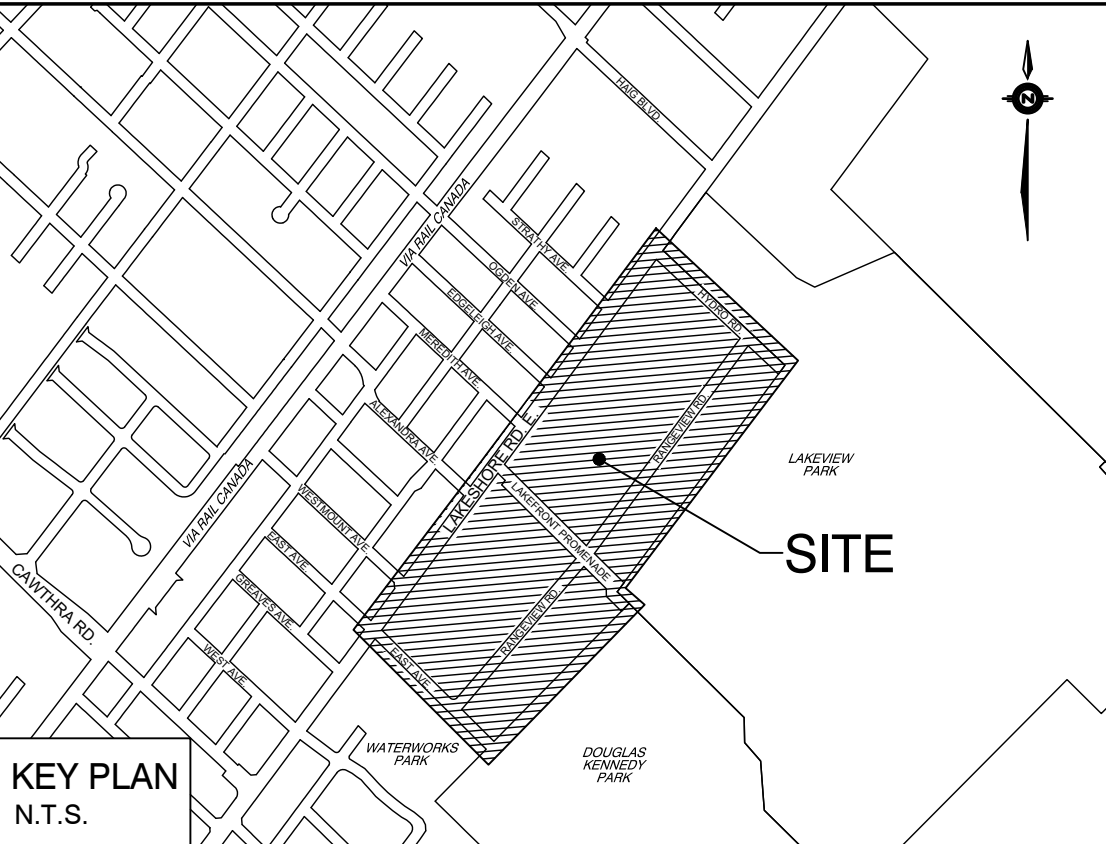


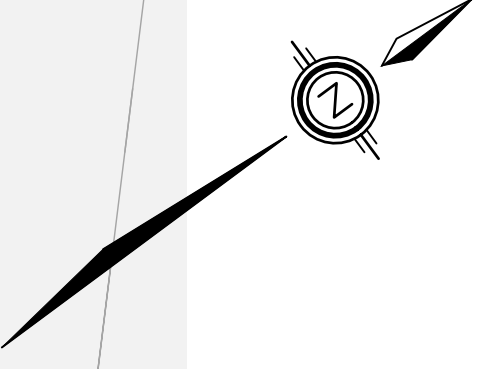

- LEGEND:**
- (Red line with dots) DENOTES PROPOSED SANITARY
 - (Blue line with dots) DENOTES PROPOSED STORM
 - WM— (Blue line) DENOTES PROPOSED WATERMAIN
 - WM— (Blue line) DENOTES PROPOSED WATERMAIN (BY OTHERS)
 - U— (Yellow line) DENOTES PROPOSED UTILITY CORRIDOR
 - DE— (Red line) DENOTES PROPOSED DISTRICT ENERGY
 - (Red line with dots) DENOTES FUTURE SANITARY
 - (Blue line with dots) DENOTES FUTURE STORM
 - WM— (Blue line) DENOTES FUTURE WATERMAIN
 - (Blue line with dots) DENOTES EXISTING SANITARY
 - (Blue line with dots) DENOTES EXISTING STORM
 - WM— (Blue line) DENOTES EXISTING WATERMAIN
 - (Blue line with dots) DENOTES EXISTING LANDS
 - MH1 (Box) DENOTES MH NUMBER TOP OF GRATE (T/G) OVERHEAD OF STW SEWER
 - MH1A (Box) DENOTES MH NUMBER TOP OF GRATE (T/G) OVERHEAD OF SAN SEWER

- NOTES:**
- STORM SEWER / WATERMAIN SHOWN ON OGDEN RD. AND STREET 'G', SOUTH OF RANGEVIEW ROAD, ARE ONLY REQUIRED TO SUPPORT POTENTIAL ROAD CONSTRUCTION.
 - PROPOSED LOCAL SEWER ON LAKESHORE TO REPLACE EXISTING LOCAL SEWER ALIGNMENT. COORDINATION WITH CITY OF MISSISSAUGA LAKESHORE IMPROVEMENTS AND BRT DESIGN PROJECTS TO BE UNDERTAKEN TO CONFIRM PROPOSED ALIGNMENTS.

No.	Date	Issued for
3.	05/07/2025	REISSUED FOR DMP/OPA SUBMISSION
2.	07/02/2024	REISSUED FOR DMP/OPA SUBMISSION
1.	05/28/2024	ISSUED FOR OPA SUBMISSION

BENCHMARK NOTE

APPROVED AS TO FORM IN RELIANCE, UPON THE PROFESSIONAL SKILL AND ABILITY OF SCHAEFFERS CONSULTING ENGINEERS AS TO DESIGN AND SPECIFICATION

DIRECTOR OF DEVELOPMENT ENGINEERING DATE

RANGEVIEW ESTATES PRECINCT AREA
CITY OF MISSISSAUGA

SCHAEFFERS
CONSULTING ENGINEERS

SCHAEFFER & ASSOCIATES LTD.

6 Ronrose Drive, Concord,
Ontario L4K 4R3
Tel: (905) 738-6100
Fax: (905) 738-6875
E-mail:
design@schaeffers.com



PRELIMINARY GENERAL PLAN			
DRAWN BY: M.P.	DESIGNED BY: H.H.T.	CHECKED BY: H.H.T.	
SCALE:	1:1000	DATE:	SEPTEMBER 2023
PROJECT No.	2022-4938	DRAWING No.	GP-2