
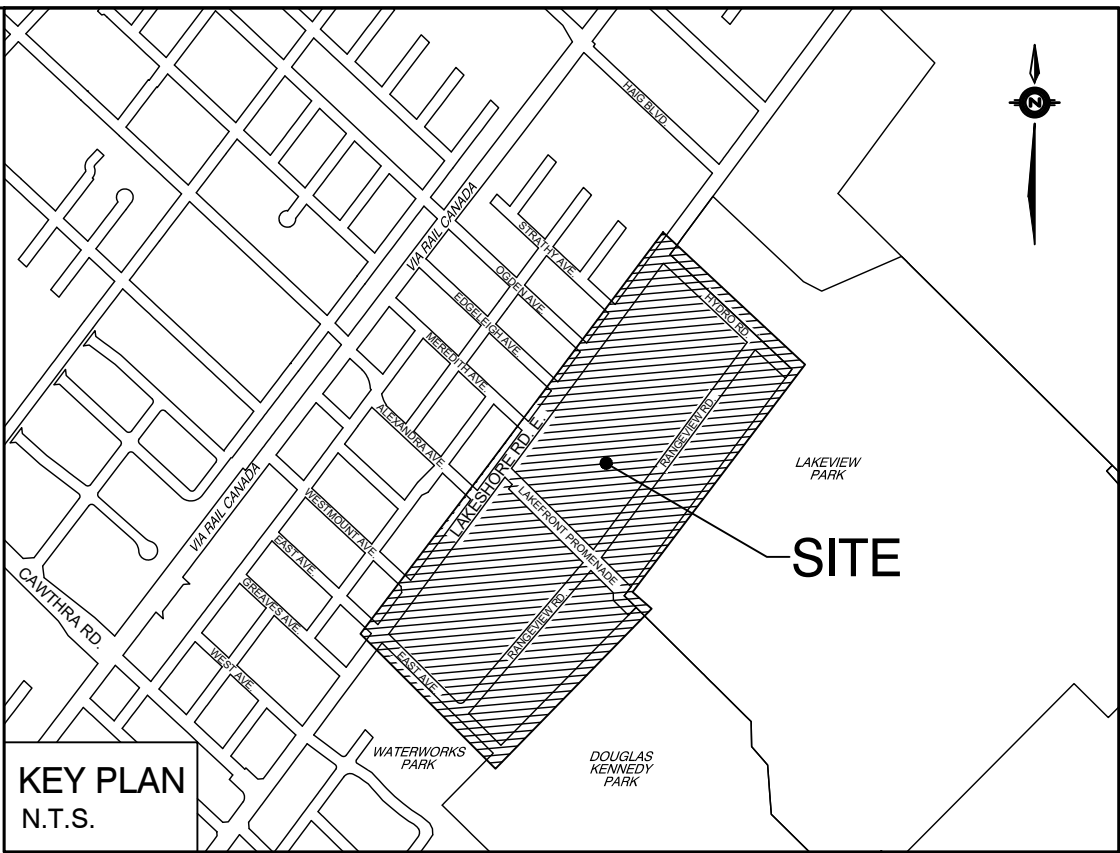
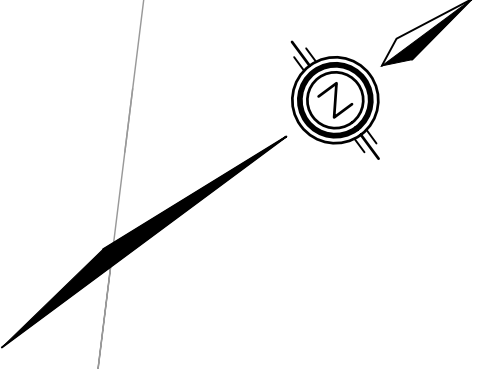


REFER TO INT-GP-1

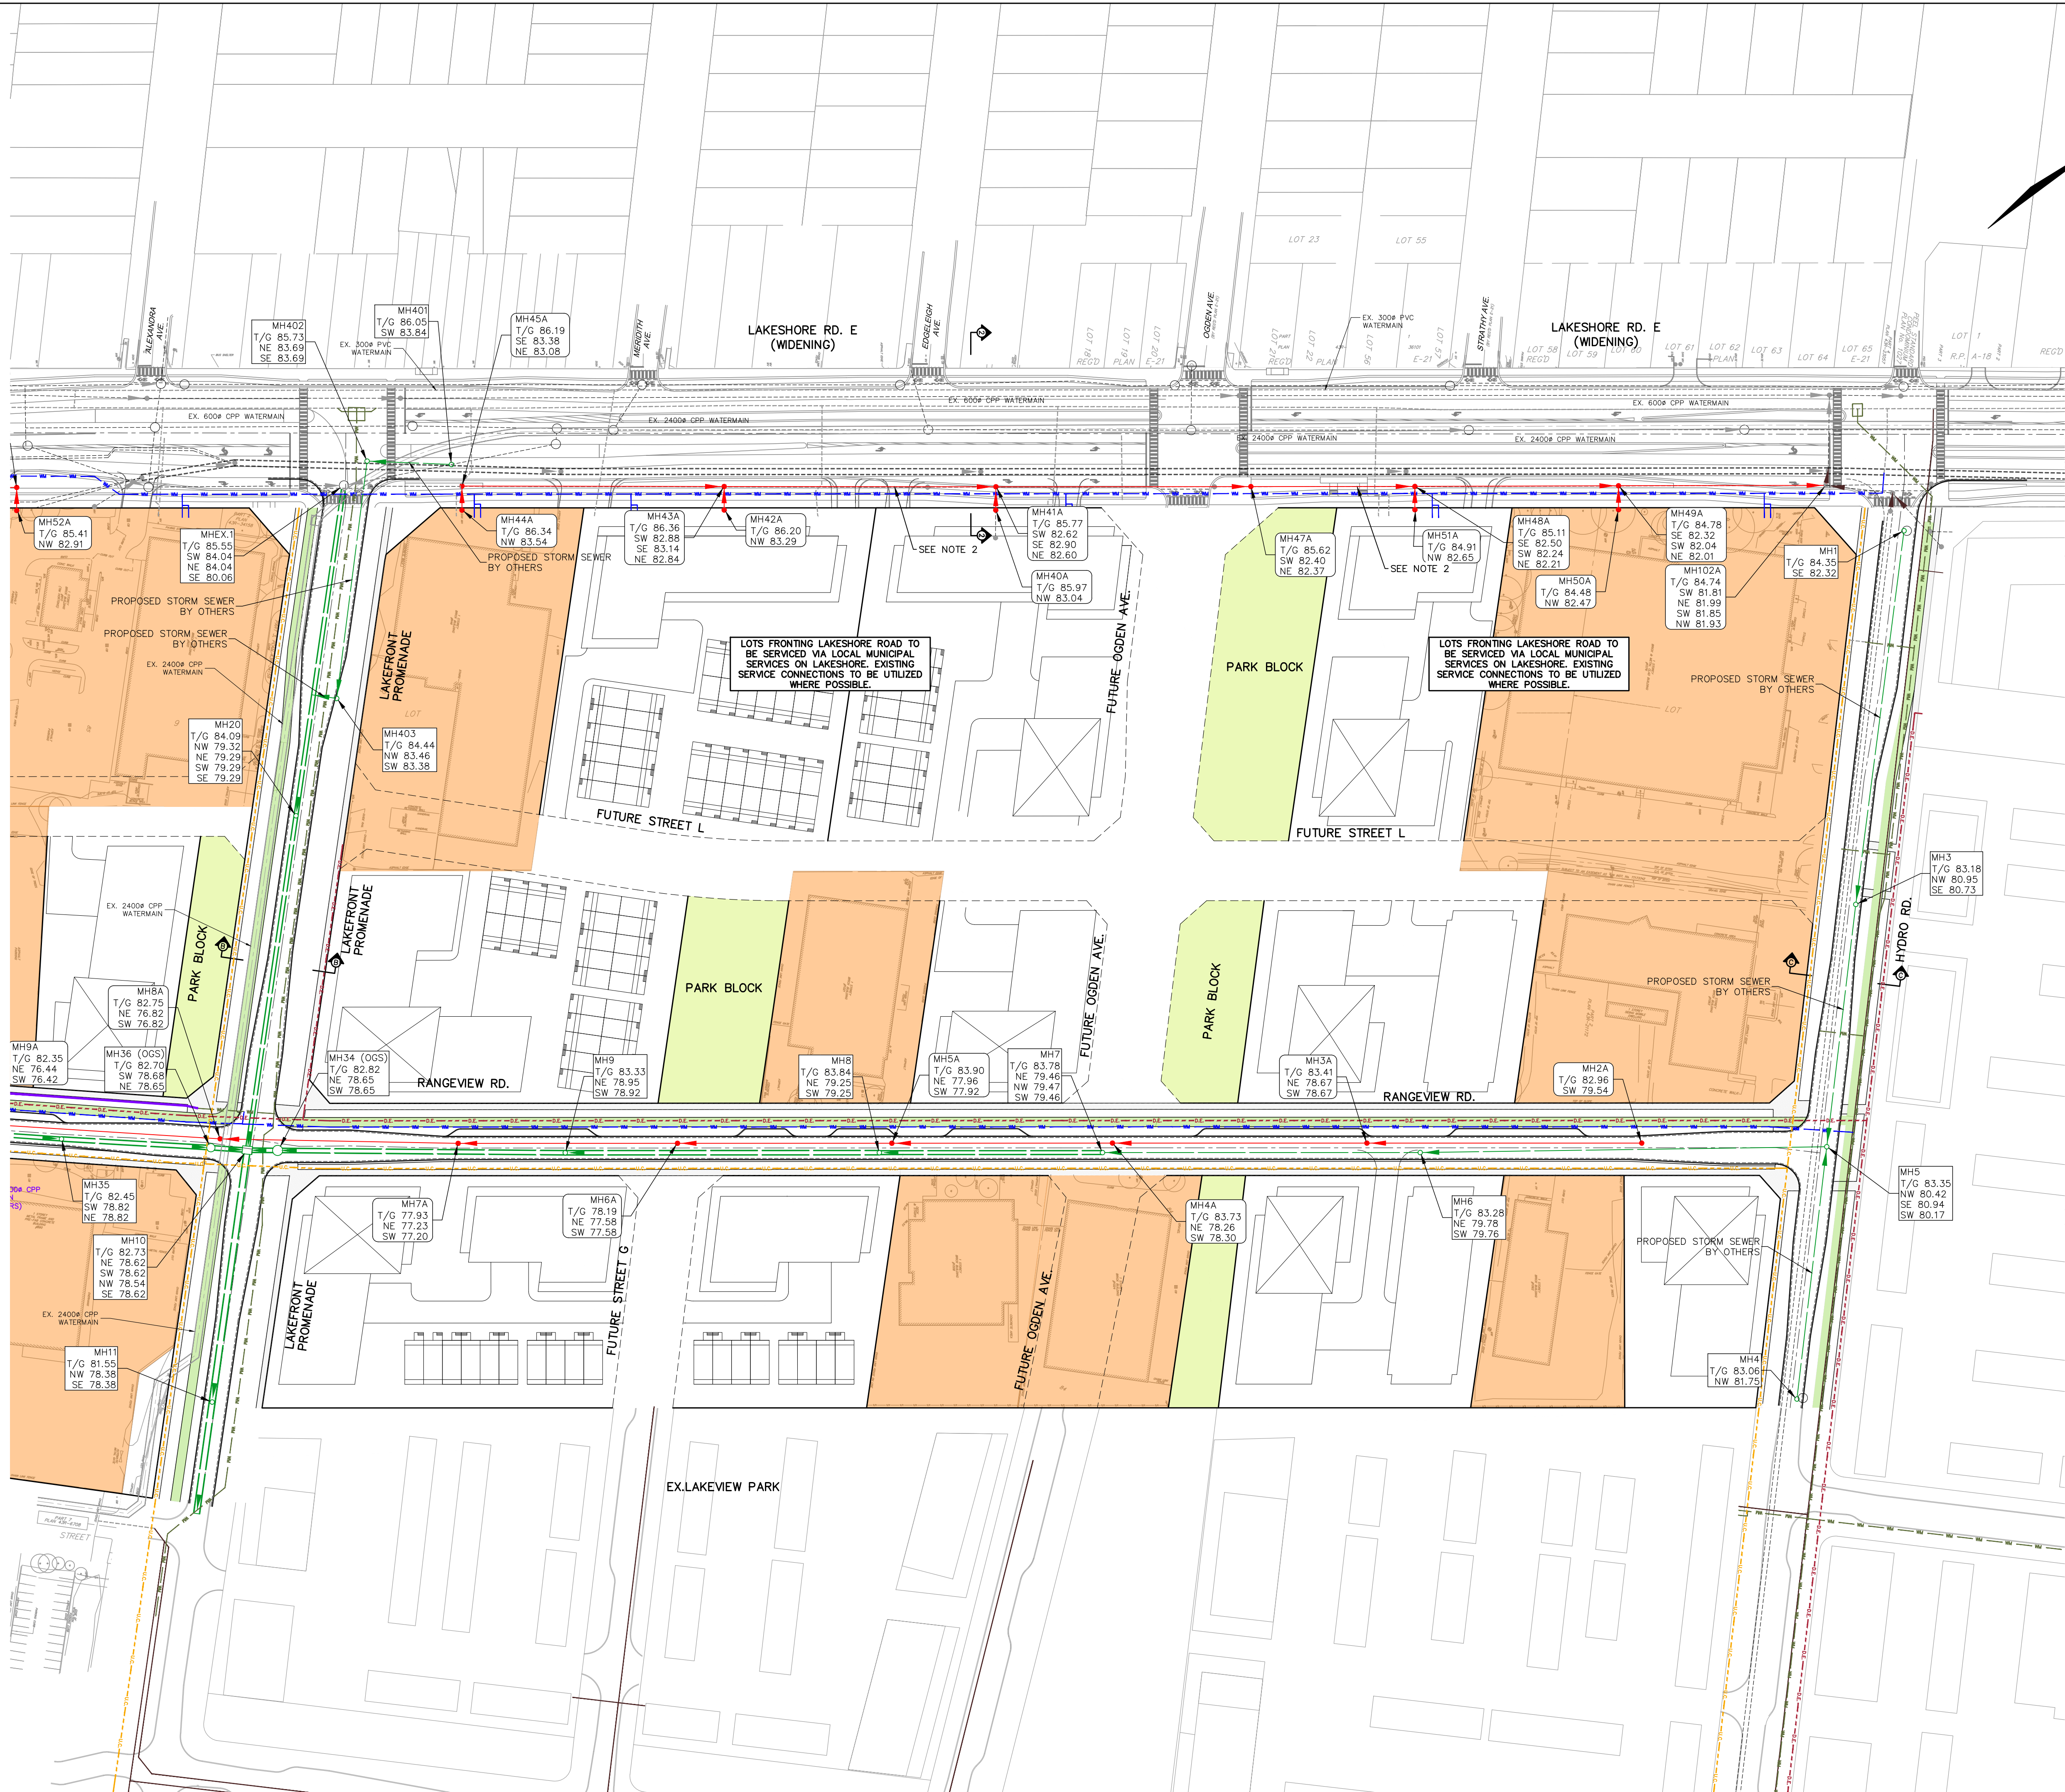

- LEGEND:**
- SANITARY
 - STORM
 - WM— WATERMAIN
 - U— UTILITY CORRIDOR
 - DE— DISTRICT ENERGY
 - FUTURE SANITARY
 - FUTURE STORM
 - FUTURE WATERMAIN
 - EXISTING SANITARY
 - EXISTING STORM
 - EXISTING WATERMAIN
 - NON-PARTICIPATING LANDOWNERS
 - EXTERNAL LANDS
 - MH1
T/G 84.73
SW 80.20
 - MH1A
T/G 84.75
SW 80.95
- NOTES:**
1. PROPOSED LOCAL SEWER ALIGNMENT ON LAKESHORE TO REPLACE EXISTING LOCAL SEWER ALIGNMENT. COORDINATION WITH CITY OF MISSISSAUGA LAKESHORE IMPROVEMENTS AND BRT DESIGN PROJECTS TO BE UNDERTAKEN TO CONFIRM PROPOSED ALIGNMENTS.

No.	Date	Issued for
3.	05/07/2025	REISSUED FOR DMP/OPA SUBMISSION
2.	07/02/2024	REISSUED FOR DMP/OPA SUBMISSION
1.	05/28/2024	ISSUED FOR OPA SUBMISSION

BENCHMARK NOTE	

APPROVED AS TO FORM IN RELIANCE, UPON THE PROFESSIONAL SKILL AND ABILITY OF SCHAEFFERS CONSULTING ENGINEERS AS TO DESIGN AND SPECIFICATION

DIRECTOR OF DEVELOPMENT ENGINEERING DATE

RANGEVIEW ESTATES PRECINCT AREA
CITY OF MISSISSAUGA

SCHAEFFERS
CONSULTING ENGINEERS

SCHAEFFER & ASSOCIATES LTD.

6 Ronrose Drive, Concord,
Ontario L4K 4R3
Tel: (905) 738-6100
Fax: (905) 738-6875
E-mail:
design@schaeffers.com

MISSISSAUGA
Transportation and Works

PRELIMINARY INTERIM GENERAL PLAN

DRAWN BY: M.P.	DESIGNED BY: H.H.T.	CHECKED BY: H.H.T.
SCALE: 1:1000	DATE: SEPTEMBER 2023	
PROJECT No. 2022-4938	DRAWING No. INT-GP-2	