
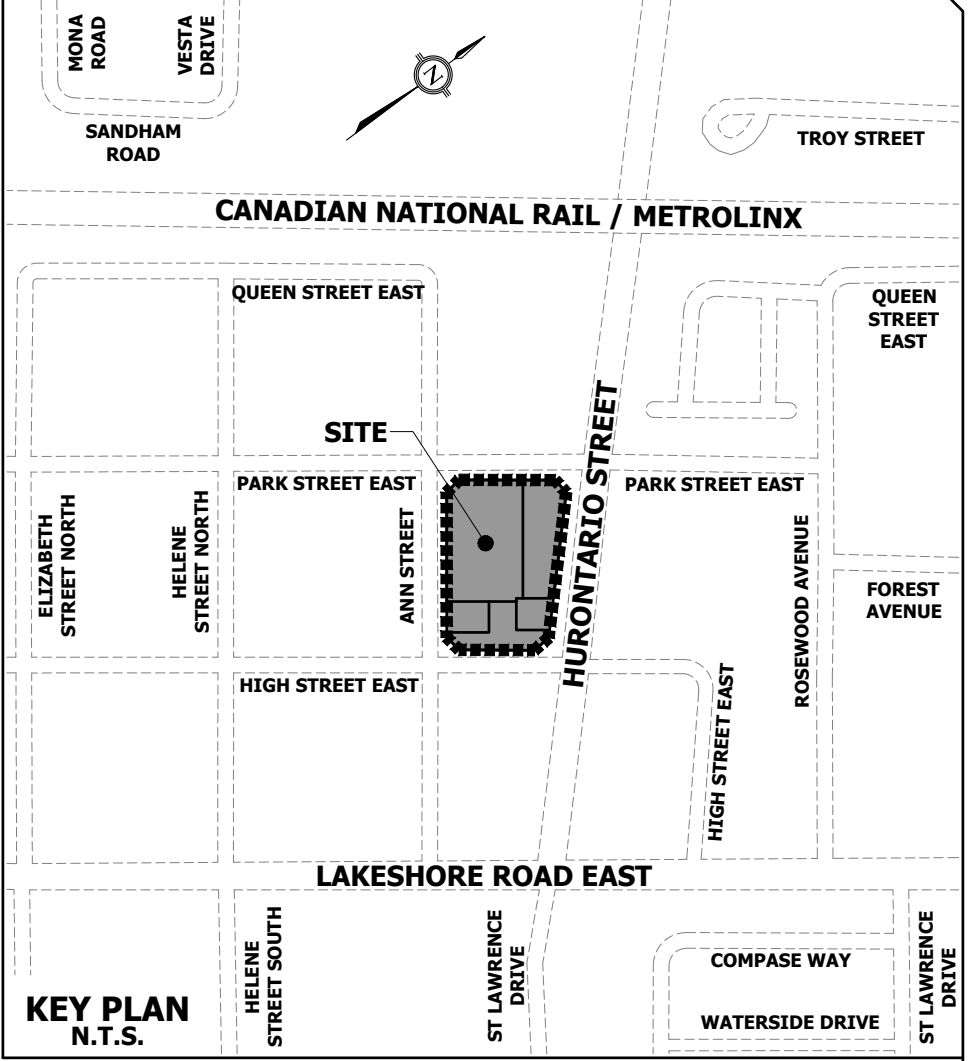
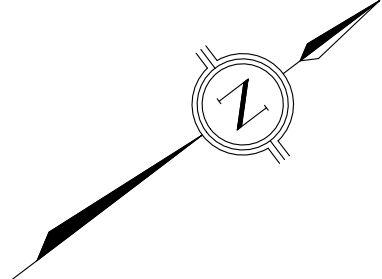


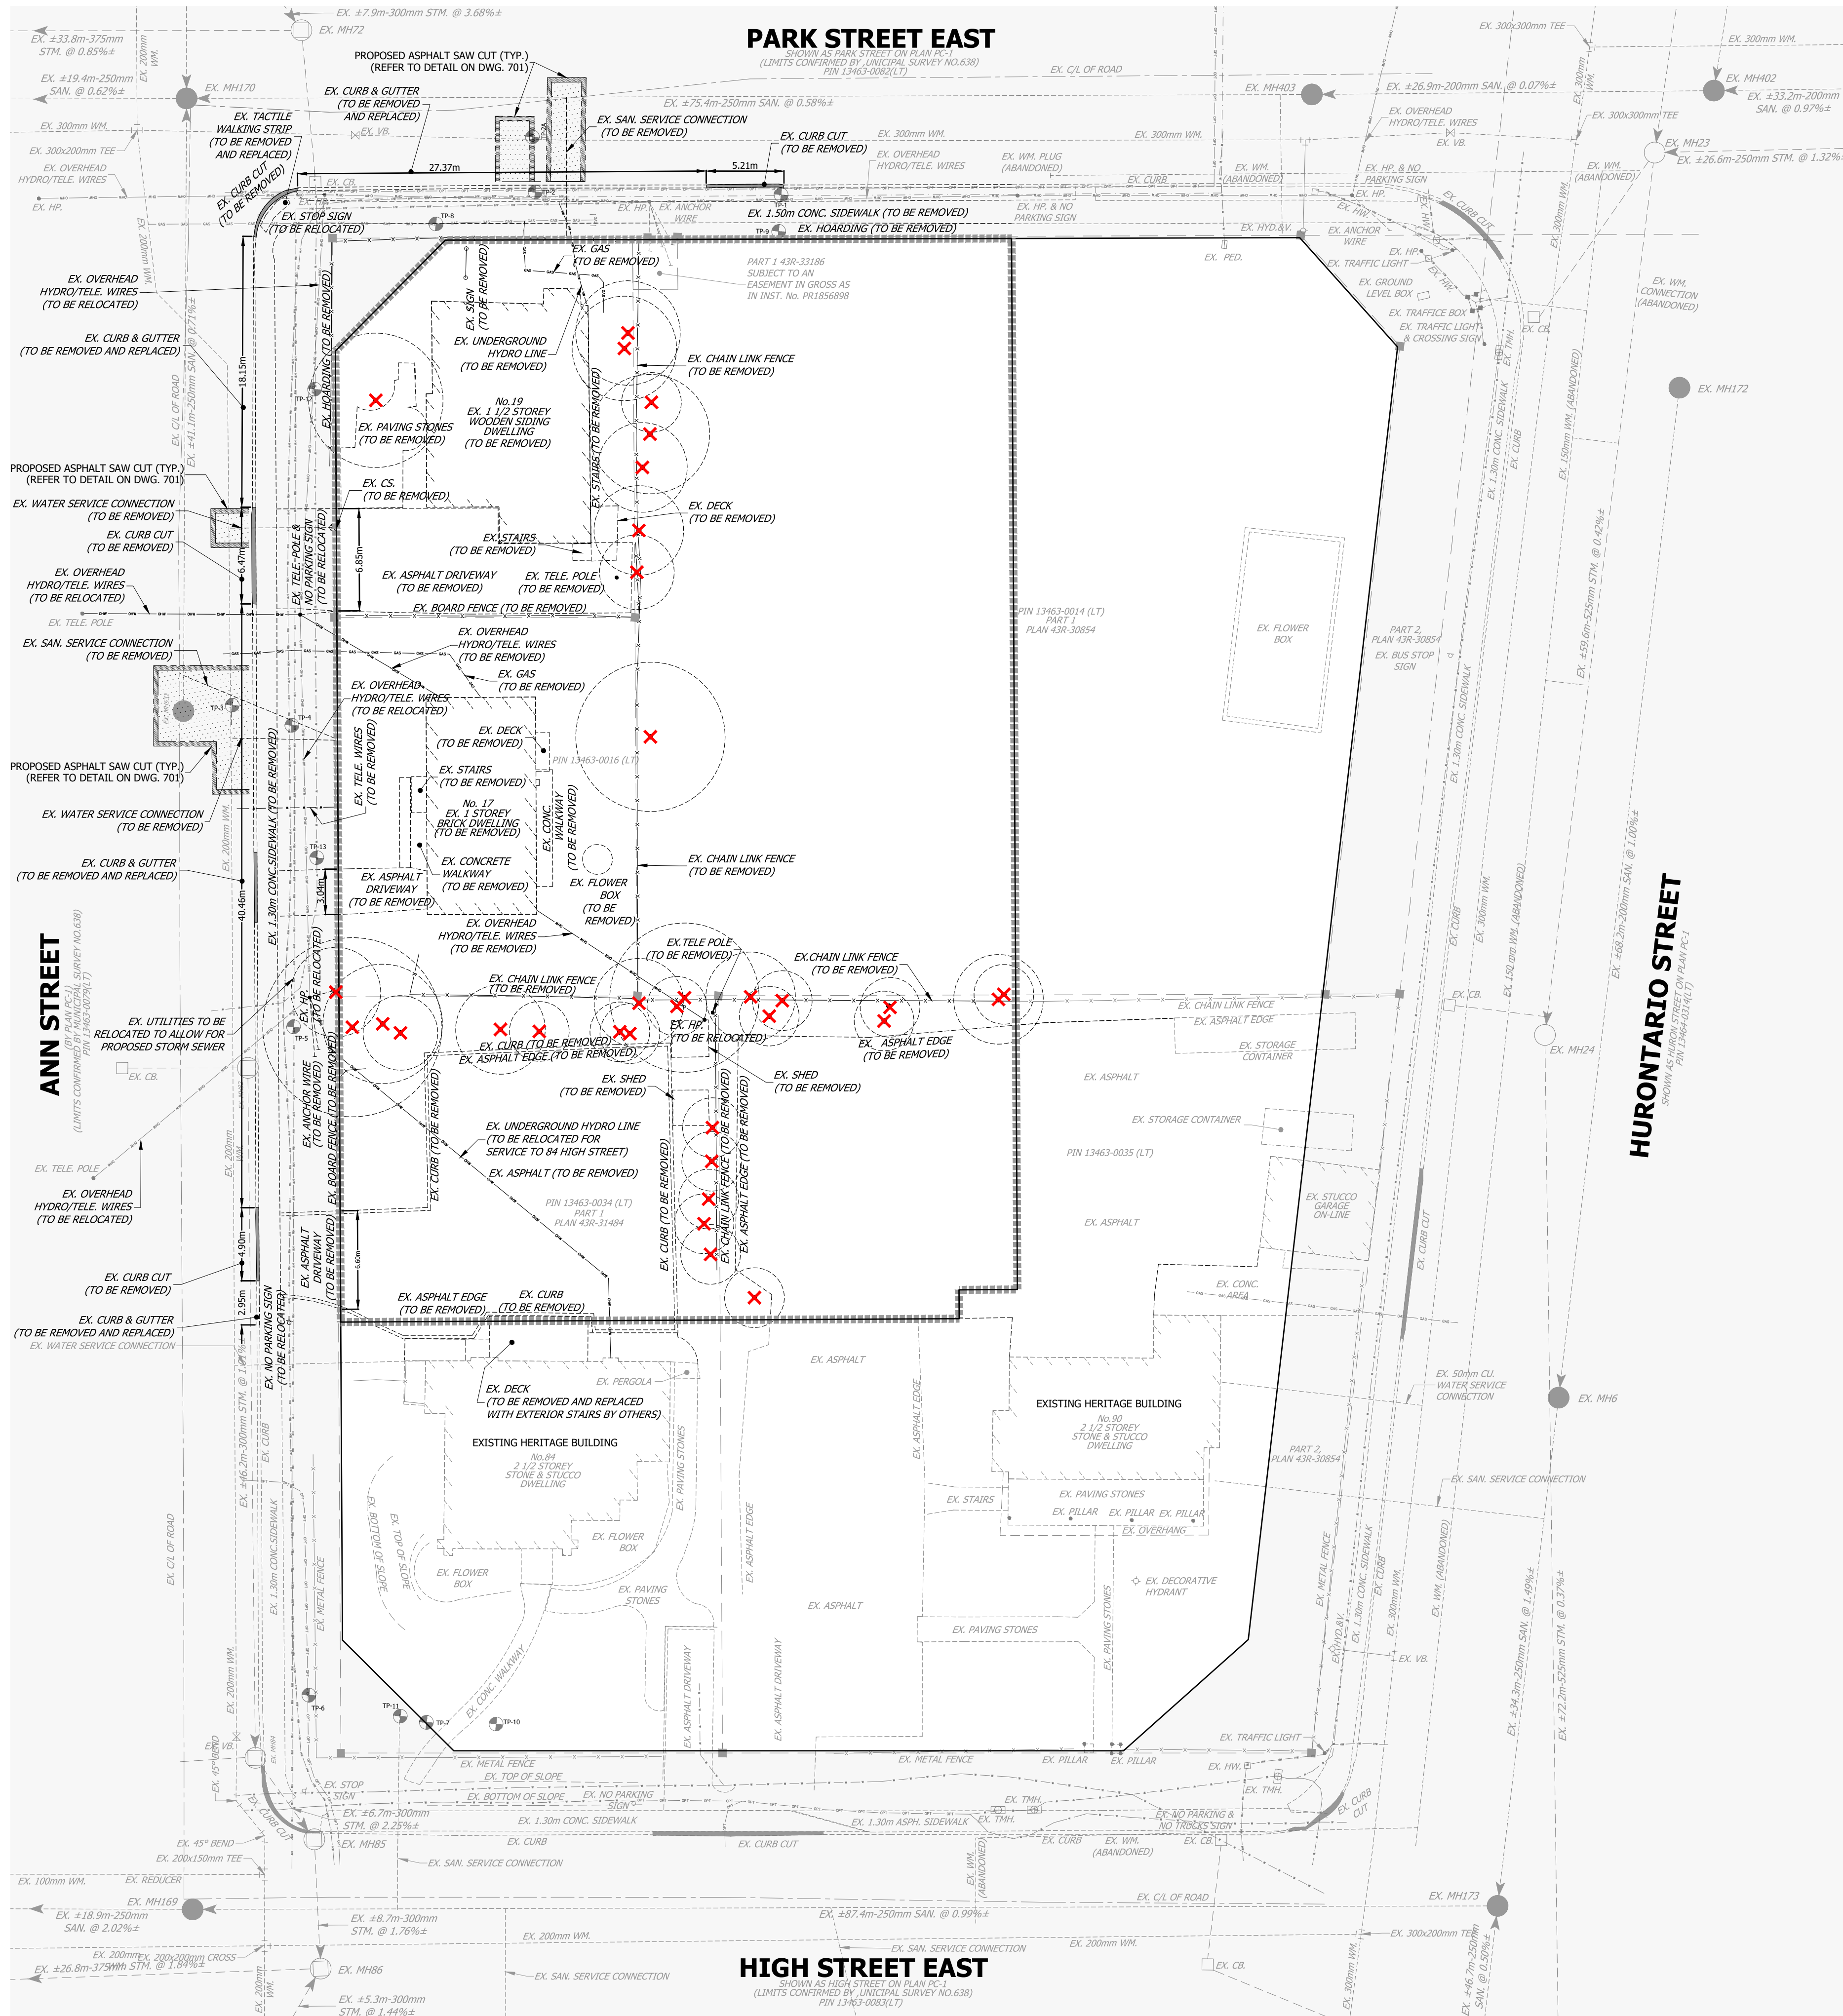

LEGEND

- EXISTING STORM SEWER AND MANHOLE
- EXISTING STORM SEWER AND CATCH BASIN MANHOLE
- EXISTING SANITARY SEWER AND MANHOLE
- EXISTING SINGLE CATCH BASIN
- EXISTING DOUBLE CATCH BASIN
- EXISTING HYDRANT & VALVE
- EXISTING VALVE AND BOX
- EXISTING STREET LIGHT
- EXISTING OVERHEAD WIRES
- EXISTING FENCE
- EXISTING CENTERLINE OF ROAD
- EXISTING UNDERGROUND HYDRO
- EXISTING FIBER OPTIC
- EXISTING UNDERGROUND CABLE LINE
- EXISTING UNDERGROUND TELEPHONE LINE
- PROPOSED ASPHALT SAW CUT (TYP.) (REFER TO DETAIL ON DWG. 701)
- EXISTING TREE
- EXISTING TREE TO BE REMOVED
- LIMIT OF PROPERTY
- TEST-PIT BOREHOLES

ELEVATION NOTE

ELEVATIONS SHOWN ON THIS PLAN ARE RELATED TO GEODETIC DATUM AND ARE DERIVED FROM THE CITY OF MISSISSAUGA BENCHMARKS:
No. 721 ELEVATION=78.128m
No. 731 ELEVATION=81.381m

BENCHMARK NOTE

BM1 SANITARY MANHOLE 0.696m FROM THE CENTER LINE OF THE ROAD AT THE INTERSECTION OF ANN STREET AND HIGH STREET.
ELEVATION=80.36m
BM2 SANITARY MANHOLE 1.345m FROM THE CENTER LINE OF THE ROAD AT THE INTERSECTION OF PARK STREET AND HURONTARIO STREET.
ELEVATION=82.51m

TOPOGRAPHIC SURVEY PREPARED BY J.D. BARNES LIMITED, JANUARY 26, 2020.

ISSUED FOR OPA & REZONING SUBMISSION	REVISED GRADING	4TH ROUND OPA & REZONING	5TH ROUND OPA & REZONING
DATE: OCT. 02, 2023	DATE: JAN. 19, 2024	DATE: JUN. 19, 2024	DATE: OCT. 18, 2024



Urbantech® Consulting
A Division of Leighton-Zec West Ltd.
2030 Bristol Circle, Suite 105
Oakville, ON, L6H 0H2
TEL: 905.829.8818 • urbantech.com

10 WEST GO GP INC.
17 & 19 ANN STREET, 84 & 90 HIGH STREET
OZ OPA 22-3



REMOVALS PLAN

REGION FILE No. XXX	CITY FILE No. XXX
SCALE: 1:250	AREA: Z-08-C5/D
DRAWN BY: A.G.	CHECKED BY: R.M./R.B.T.M.
DATE: APRIL 2023	SHEET: OF
PROJECT No. 19-241	PLAN No. 102