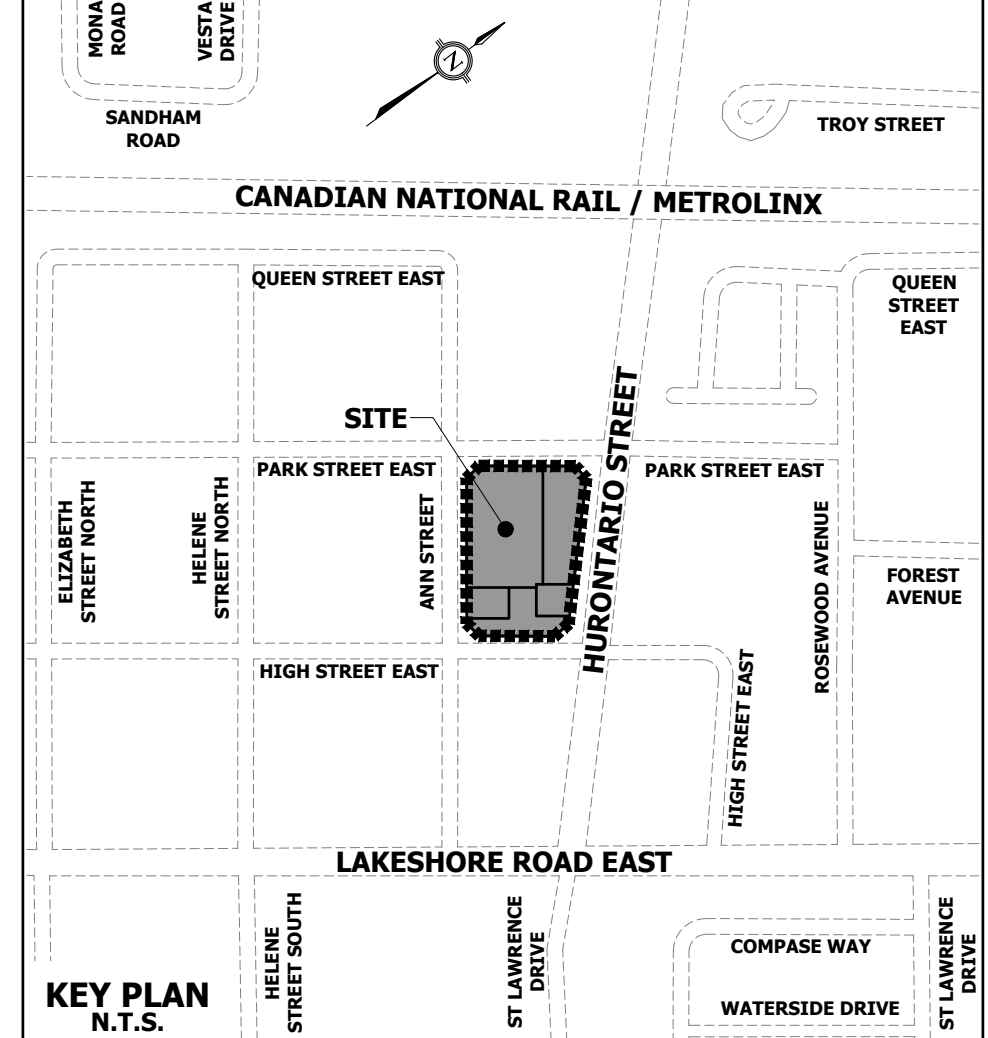
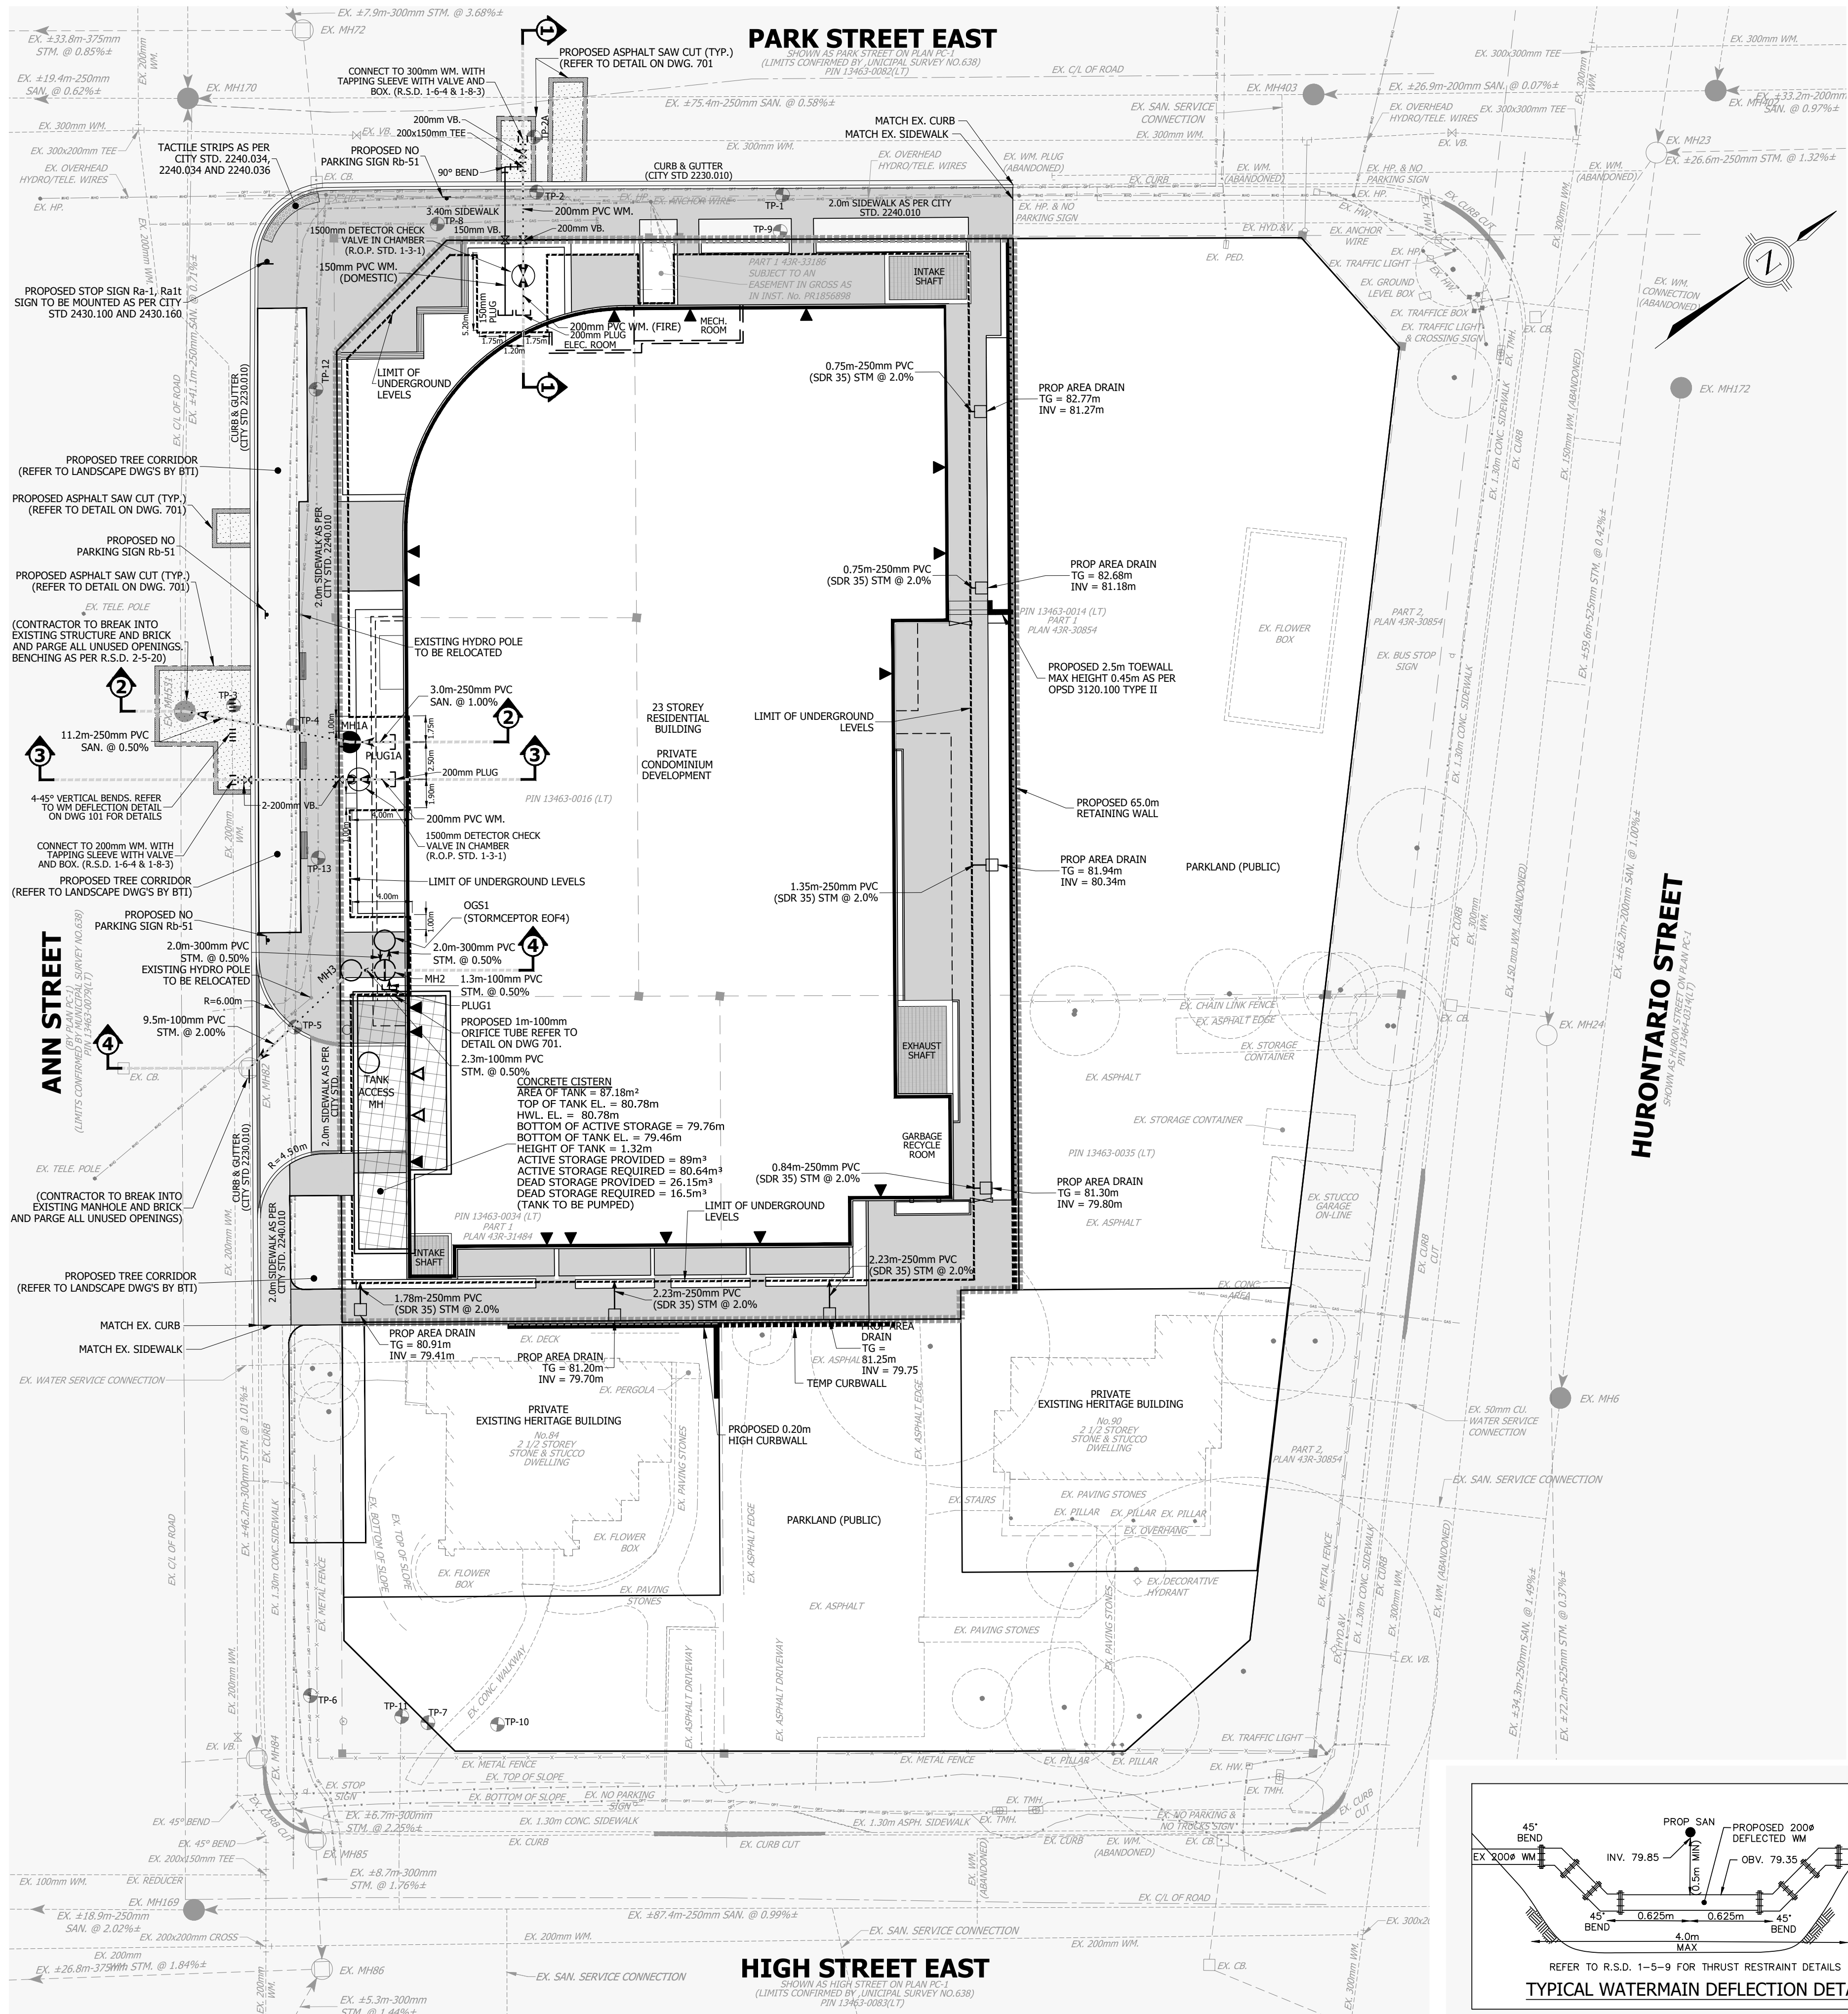
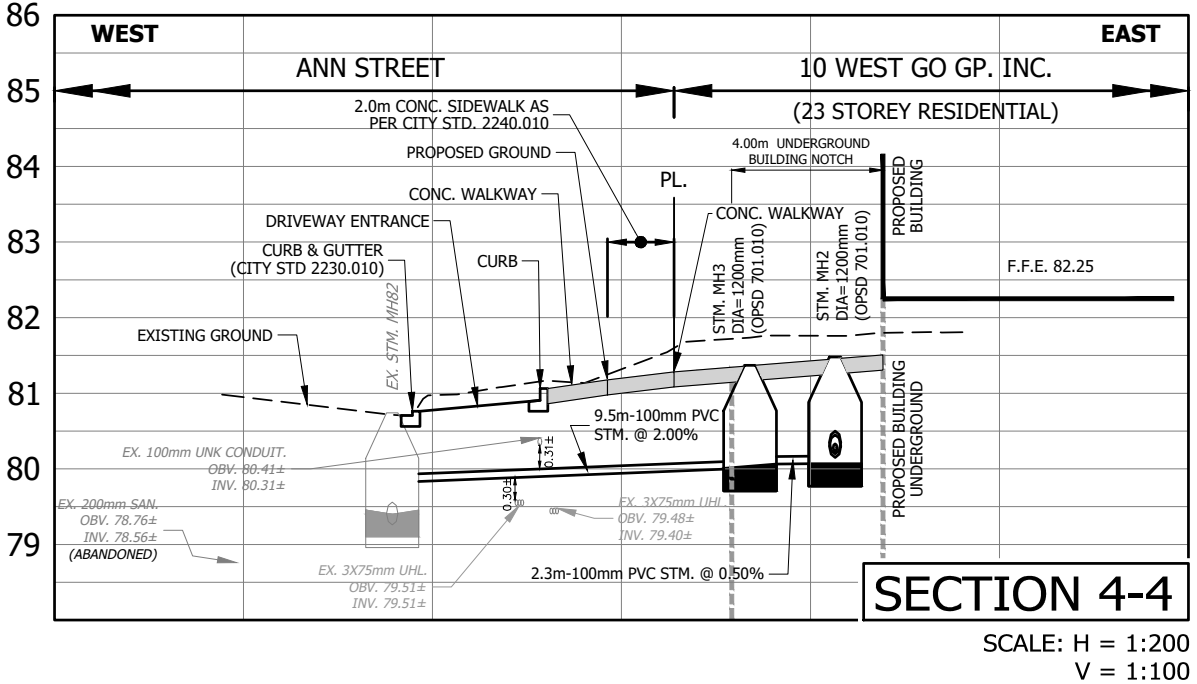
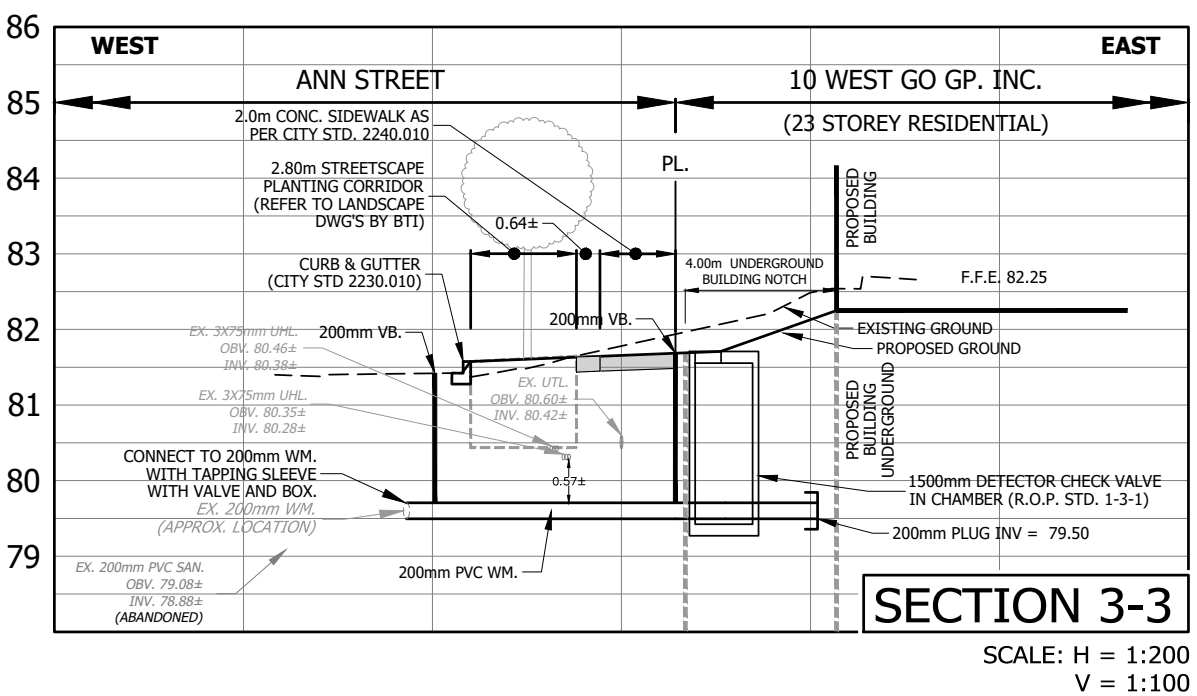
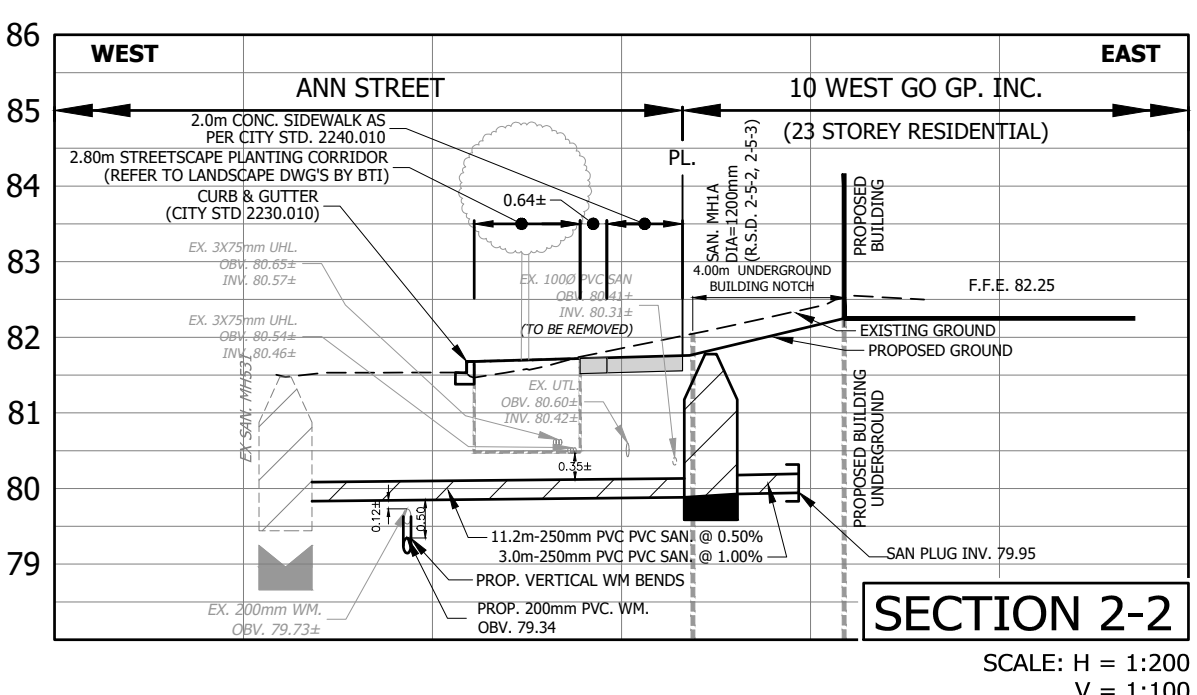
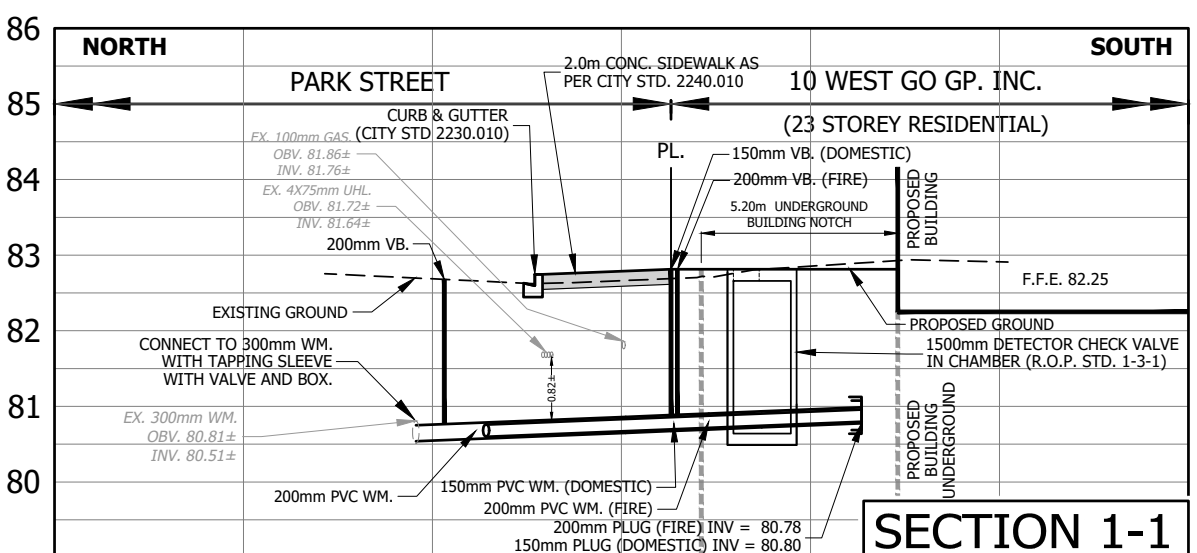
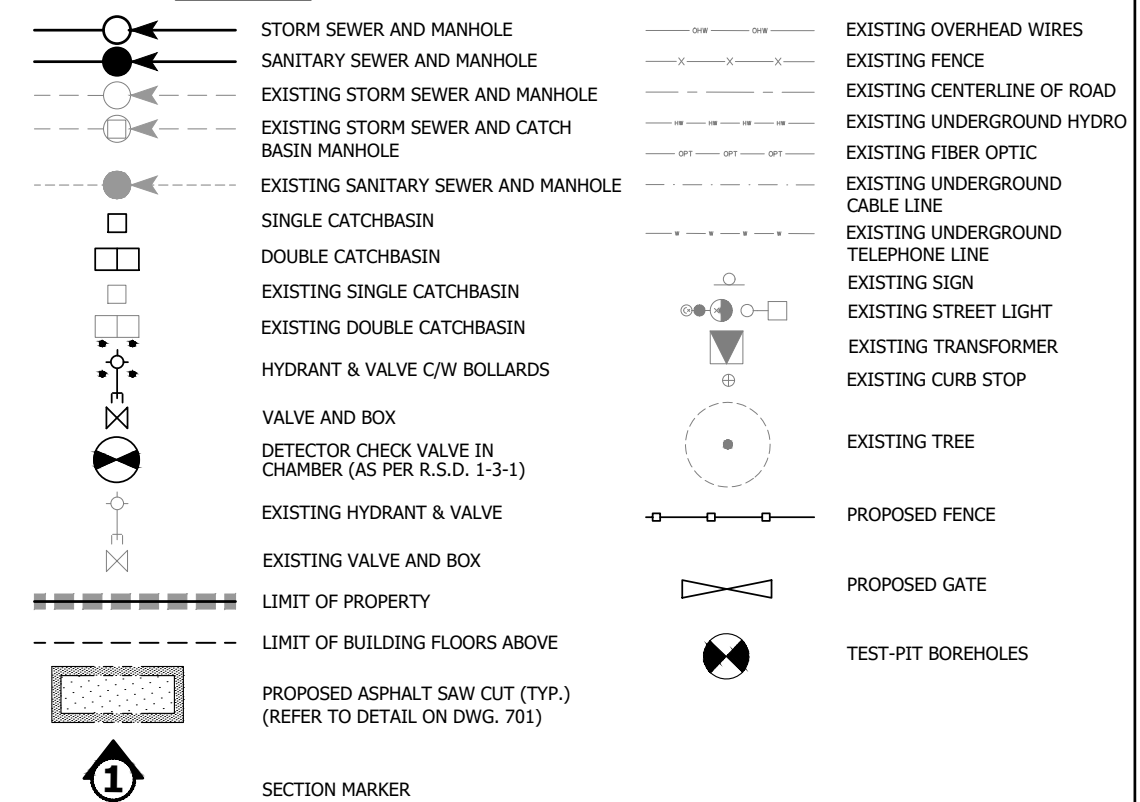


SANITARY STRUCTURE TABLE				
STRUCTURE:	DETAILS:	STANDARD:	TOP ELEV.:	INVERTS:
EX.MH531			TOP = 81.48	NW 79.78 # NE 79.92
MH1A	1200 mm MH (R.S.D. 2-5-2, 2-5-3)		TOP = 81.78	NE 79.92 # SW 79.89 SW 79.95
PLUG1A				

EXISTING SANITARY STRUCTURE TABLE	
STRUCTURE:	INVERTS:
EX.MH1	NW 78.70#
EX.MH6	NW 78.96# SE 78.96#
EX.MH47	NE 79.29# SW 79.25#
EX.MH169	NE 77.56# SW 77.53#
EX.MH170	NE 79.51# SE 79.4# NW 79.52# SW 79.41#
EX.MH171	SE 80.69#
EX.MH172	SE 79.65#
EX.MH173	SE 78.46# SW 78.42# NW 78.46#
EX.MH401	SW 80.41#
EX.MH402	NE 80.08# SW 79.97# NW 80.14#
EX.MH403	NE 79.95# SW 79.95#
EX.MH531	NW 79.78#

STORM STRUCTURE TABLE				
STRUCTURE:	DETAILS:	STANDARD:	TOP ELEV.:	INVERTS:
EX.MH82			TOP = 80.74	NE 79.26 # N 79.92
MH2	1200 mm MH (OPSD 701.010)		TOP = 81.48	NE 80.06 S 80.01
MH3	1200 mm MH (OPSD 701.010)		TOP = 81.37	NE 80.06 S 80.01
COSS1 (STORMWATER PUMP)				
PLUG1	1200 mm MH (OPSD 701.010)		TOP = 81.50	NE 80.16 NW 80.15 NW 80.20
TANK ACCESS MH			TOP = 81.16	NW 80.24

EXISTING STORM STRUCTURE TABLE	
STRUCTURE:	INVERTS:
EX.MH22	SE 78.82#
EX.MH23	NW 78.35# SE 78.35# NE 80.20#
EX.MH24	NW 78.10# SE 78.10#
EX.MH25	NW 78.83# SE 78.79#
EX.MH26	NW 78.55#
EX.MH27	SW 80.55#
EX.MH28	SE 81.38#
EX.MH29	NW 80.77# E 80.77#
EX.MH72	W 80.48# SW 80.46#
EX.MH82	SE 79.26#
EX.MH84	NW 78.79# E 78.79#
EX.MH85	W 78.64# SE 78.64#
EX.MH86	NW 78.49# SE 78.41# SW 77.50#
EX.MH89	NW 78.64#
EX.MH91	SE 78.49# NW 78.49#

**LEGEND****ELEVATION NOTE**

ELEVATIONS SHOWN ON THIS PLAN ARE RELATED TO GEODETIC DATUM AND ARE DERIVED FROM THE CITY OF MISSISSAUGA BENCHMARKS:
No. 732 ELEVATION=78.128m
No. 731 ELEVATION=81.38m

BENCHMARK NOTE

LBH1 SANITARY MANHOLE 0.696m FROM THE CENTER LINE OF THE ROAD AT THE INTERSECTION OF ANN STREET AND HIGH STREET EAST.
ELEVATION=80.36m
LBH2 SANITARY MANHOLE 1.345m FROM THE CENTER LINE OF THE ROAD AT THE INTERSECTION OF PARK STREET AND HURONTARIO STREET.
ELEVATION=82.51m

TOPOGRAPHIC SURVEY PREPARED BY J.D. BARNES LIMITED, JANUARY 26, 2020.

ISSUED FOR OPA & REZONING SUBMISSION	REVISED GRADING	4TH ROUND OPA & REZONING	5TH ROUND OPA & REZONING
DATE AUG. 02, 2023	DATE JAN. 19, 2024	DATE JUN. 19, 2024	DATE OCT. 18, 2024



Urbantech Consulting
A Division of Leighton-Zee West Ltd.
2030 Bristol Circle, Suite 105
Oakville, ON, L6H 0H2
TEL: 905.829.8818 • urbantech.com

10 WEST GO GP INC.
17 & 19 ANN STREET, 84 & 90 HIGH STREET
OZ OPA 22-3

Region of Peel
working with you

MISSISSAUGA

SERVICING PLAN

REGION FILE NO. XXX		CITY FILE NO. XXX	
SCALE:	1:250	AREA	Z-08-C5/D
DRAWN BY:	A.G.	CHECKED BY:	R.M./R.B.T.M.
DATE:	APRIL 2023	SHEET	OF

FILE: P:\PROJECTS\19-241 (ANN & HIGH STREET)\03. DRAWINGS\100 - GENERAL PLAN\101. SERVICING PLAN.DWG

