


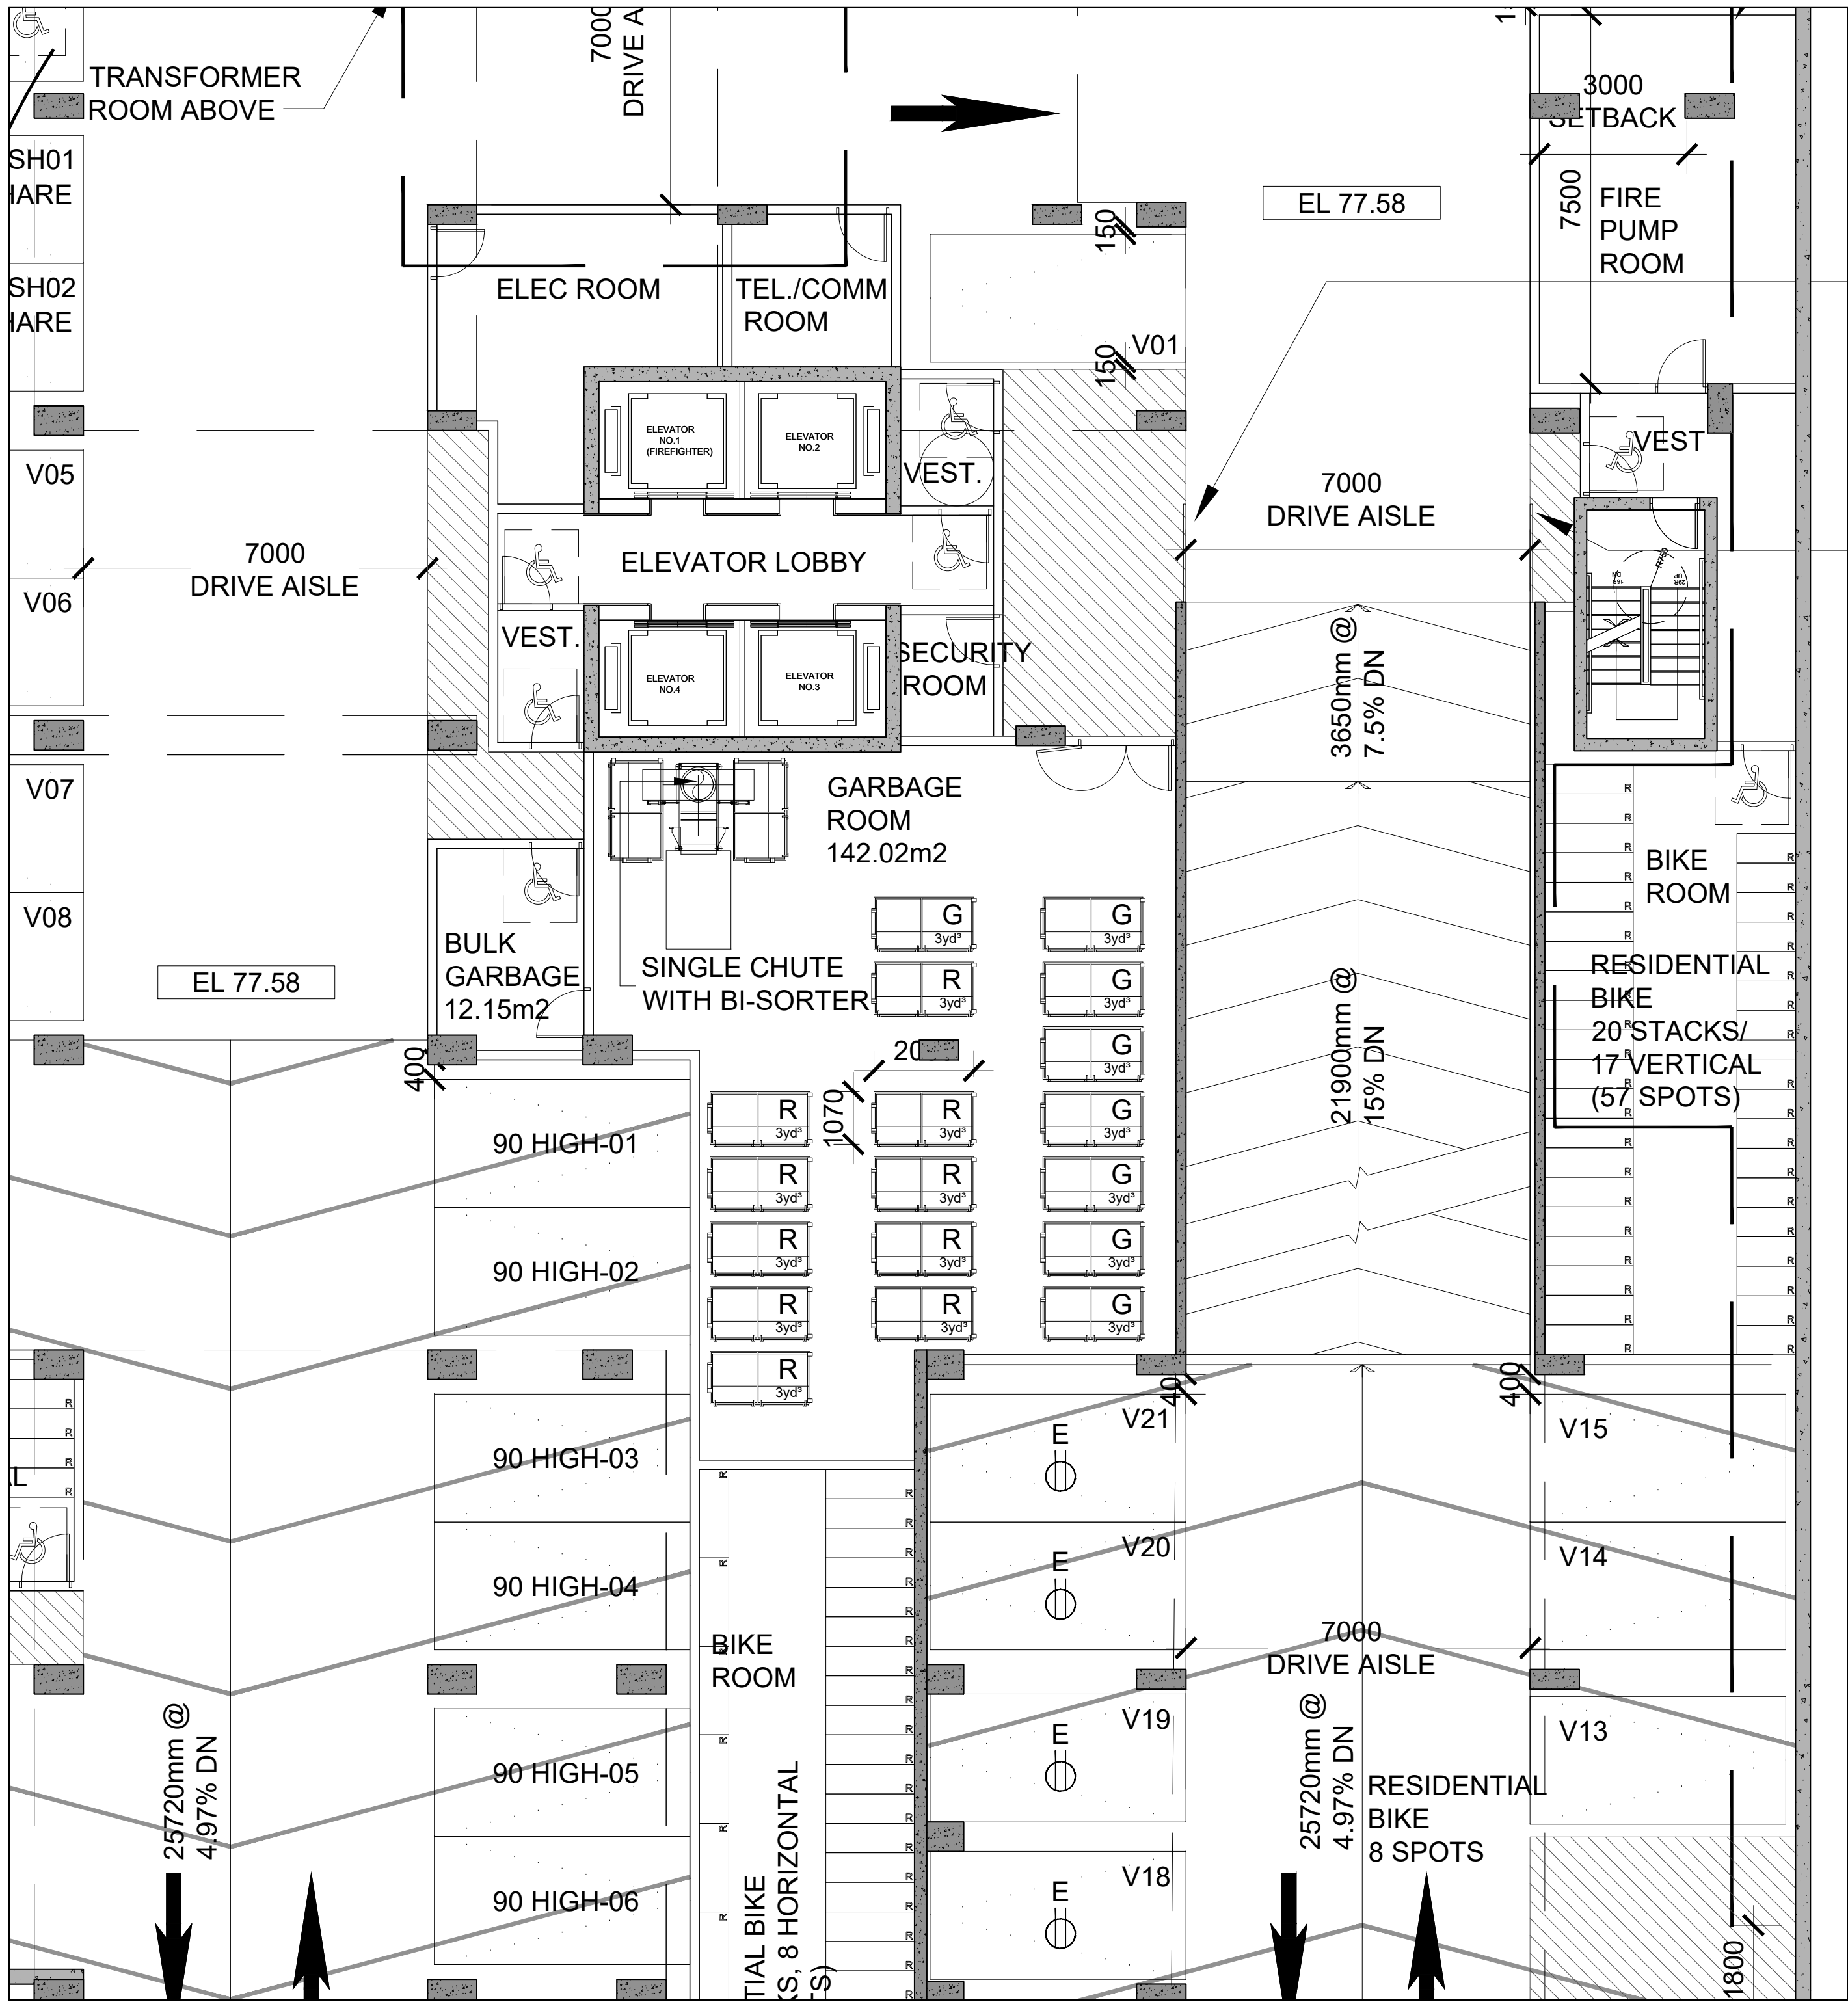


4 GARBAGE ROOM
A100a 1:100

Multi-Residential Complexes and Stacked Townhouses			
Type of Bin	3 yd ³ (units/bin)	4 yd ³ (units/bin)	6 yd ³ (units/bin)
Compacted Garbage	54	72	N/A
Non-compacted Garbage	18	24	36
Recyclable Materials	45	60	90

Note: Multi-Residential Complexes and Stacked Townhouses proposing less than 60 Dwelling Units will receive one Recycling Cart for every 7 Dwelling Units.

3 WASTE MANAGEMENT REQUIREMENTS
A100a 1:100

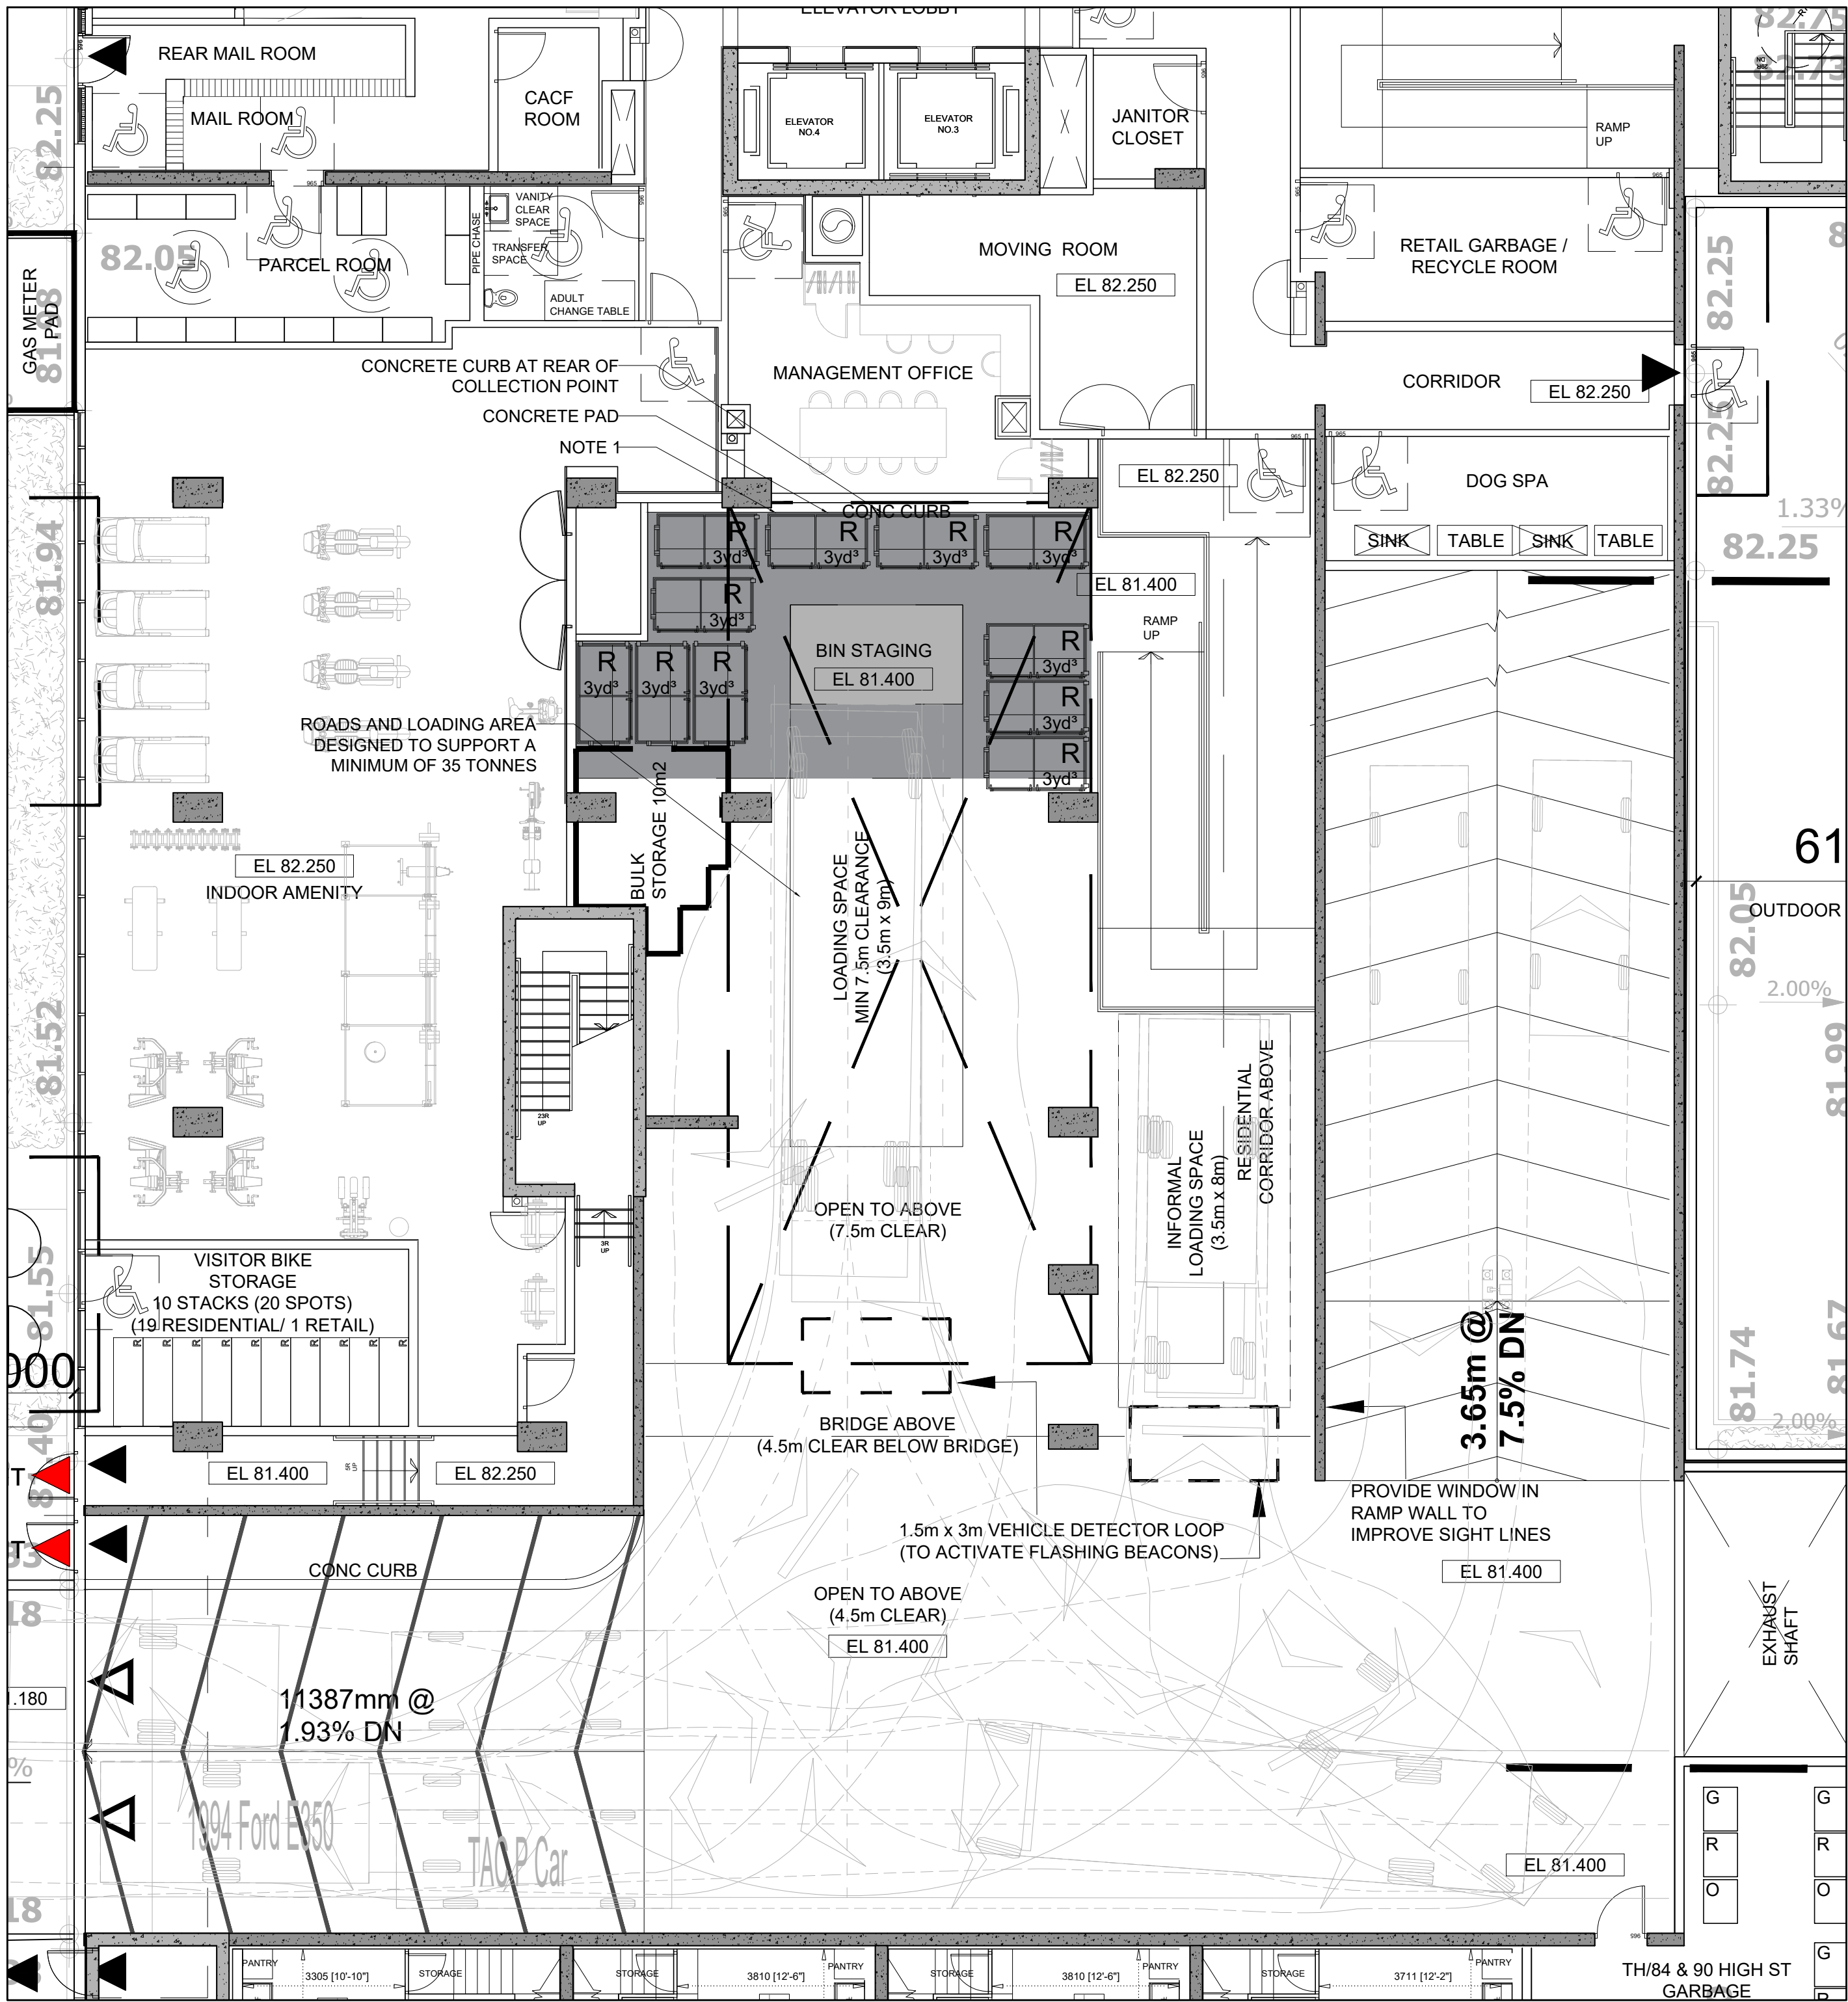

2 STAGING AREA
A100a 1:100

AS PER REGION OF PEEL WASTE COLLECTION DESIGN STANDARDS	
REQUIRED	
SOLID WASTE MANAGEMENT PLAN REQUIRED: 1 GARBAGE BIN(3yd ³) IS REQUIRED FOR EACH 54 UNITS AND 1 RECYCLING BIN(3yd ³) IS REQUIRED FOR EACH 45 UNITS.	
TOTAL # OF UNITS = 410 410/ 54 = 8x3yd ³ BINS (GARBAGE) 410/ 45 = 10x3yd ³ BINS(RECYCLE)	
PROVIDED	
SOLID WASTE MANAGEMENT PLAN PROVIDED: WASTE STORAGE ROOM SIZE PROVIDED AS FOLLOWED: SPACE TO ALLOW FOR GARBAGE STORAGE: 8x3yd ³ BINS(GARBAGE) & 10x3yd ³ BINS(RECYCLE) = 142.02m ² SPACE FOR BULK STORAGE =15.65m ² TOTAL RESIDENTIAL WASTE STORAGE AREA PROVIDED: 146.95m ²	

1 WASTE MANAGEMENT STATISTICS
A100a 1:100


05	RE-ISSUED FOR OPA / REZONING	09 DEC 2024
04	RE-ISSUED FOR OPA / REZONING	01 AUG 2024
03	RE-ISSUED FOR OPA / REZONING	17 AUG 2023
02	RE-ISSUED FOR OPA / REZONING	28 OCT 2022
01	ISSUED FOR OPA / REZONING	17 DEC 2021
No.	Revisions	Date

ALL DRAWINGS, SPECIFICATIONS AND RELATED DOCUMENTS ARE THE COPYRIGHT PROPERTY OF THE ARCHITECT AND MUST BE RETURNED UPON REQUEST. REPRODUCTION OF DRAWINGS, SPECIFICATIONS AND RELATED DOCUMENTS IN PART OR WHOLE IS FORBIDDEN WITHOUT THE ARCHITECT'S WRITTEN PERMISSION.

CONTRACTOR MUST CHECK AND VERIFY ALL DIMENSIONS ON THE JOB.

COREARCHITECTS
CORE ARCHITECTS INC.
130 QUEENS QUAY EAST, SUITE 700, WEST TOWER
TORONTO, ON CANADA M5A 0P6
T +1 416 343 0400 • F +1 416 343 0401
INFO@COREARCHITECTS.COM
WWW.COREARCHITECTS.COM

10 WEST GO
MISSISSAUGA, ONTARIO
APP NO: OZ/OPA 22-3 W1

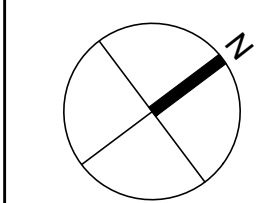

Drawn SK	Scale 1:100
Checked CY	Date 17 DEC 2021

Title
**RESIDENTIAL SOLID WASTE
MANAGEMENT**

Project No. 21-182	Drawing No. A100a
-----------------------	-----------------------------