

NO.	ISSUED	DATE
	CLIENT REVIEW	2025-01-15
	CPA/22A SUBMISSION	2025-06-13

EXTERIOR FINISH LEGEND

- | | |
|----|--|
| 1 | STONE |
| 1a | EIFS TRIM / SILL (FINISH TO BE SIM. TO CONCRETE) |
| 2 | STONE |
| 2a | STONE (BRICK SOLDIER COURSE) |
| 3 | EXTERIOR INSULATION FINISH SYSTEM (RAIN SCREEN SYSTEM). DRYVIT OR SIMILAR. (LIGHT) |
| 3b | EXTERIOR GRADE PAINT ON WOOD POST/TRIM. COLOUR TO MATCH EIFS [3] AS CLOSELY AS POSSIBLE. |
| 4 | PREFINISHED VINYL WINDOW OR DOOR. TRIM / PANEL / SASH. (BLACK) |
| 4a | GLASS |
| 5 | PREFINISHED METAL / FLASHING / TRIM. COLOUR TO MATCH EIFS [3] AS CLOSELY AS POSSIBLE |
| 6 | ASPHALT ROOFING SHINGLES |
| 8 | CEMENT FACED RIGID INSULATION |

NOTE: SEE BLOCK ELEVATIONS (A200) FOR ELEVATION AT EACH FULL BUILDING.

DO NOT SCALE DRAWINGS. USE ONLY DRAWINGS MARKED ISSUED FOR CONSTRUCTION. VERIFY CONFIGURATIONS AND DIMENSIONS ON SITE BEFORE BEGINNING WORK. NOTIFY ARCHITECT IMMEDIATELY OF ANY ERRORS, OMISSIONS OR DISCREPANCIES.

CHAMBERLAIN ARCHITECT SERVICES LIMITED AND CHAMBERLAIN CONSTRUCTION SERVICES LIMITED HAVE SIMILAR OWNERSHIP.

CHAMBERLAIN ARCHITECT SERVICES LIMITED HAS COPYRIGHT. CONSTRUCTING A SUBSTANTIALLY SIMILAR BUILDING WITHOUT PERMISSION MAY INFRINGE THE COPYRIGHT OWNER'S RIGHTS. MAKING MINOR CHANGES TO PLANS DOES NOT NECESSARILY AVOID COPYRIGHT INFRINGEMENT. INNOCENT INFRINGEMENT IS NOT A DEFENSE TO COPYRIGHT INFRINGEMENT. ©

SEAL

THORNY BRAE

1765, 1775 THORNY BRAE PLACE
MISSISSAUGA, ON

SHEET NAME

**EXTERIOR
ELEVATIONS -
SIDE TYPICAL**

START DATE
APRIL 2024

DRAWN BY
MC


CHECKED BY
JM

SCALE
1/4" = 1'-0"


PROJECT NO.
124015

DRAWING

A202a

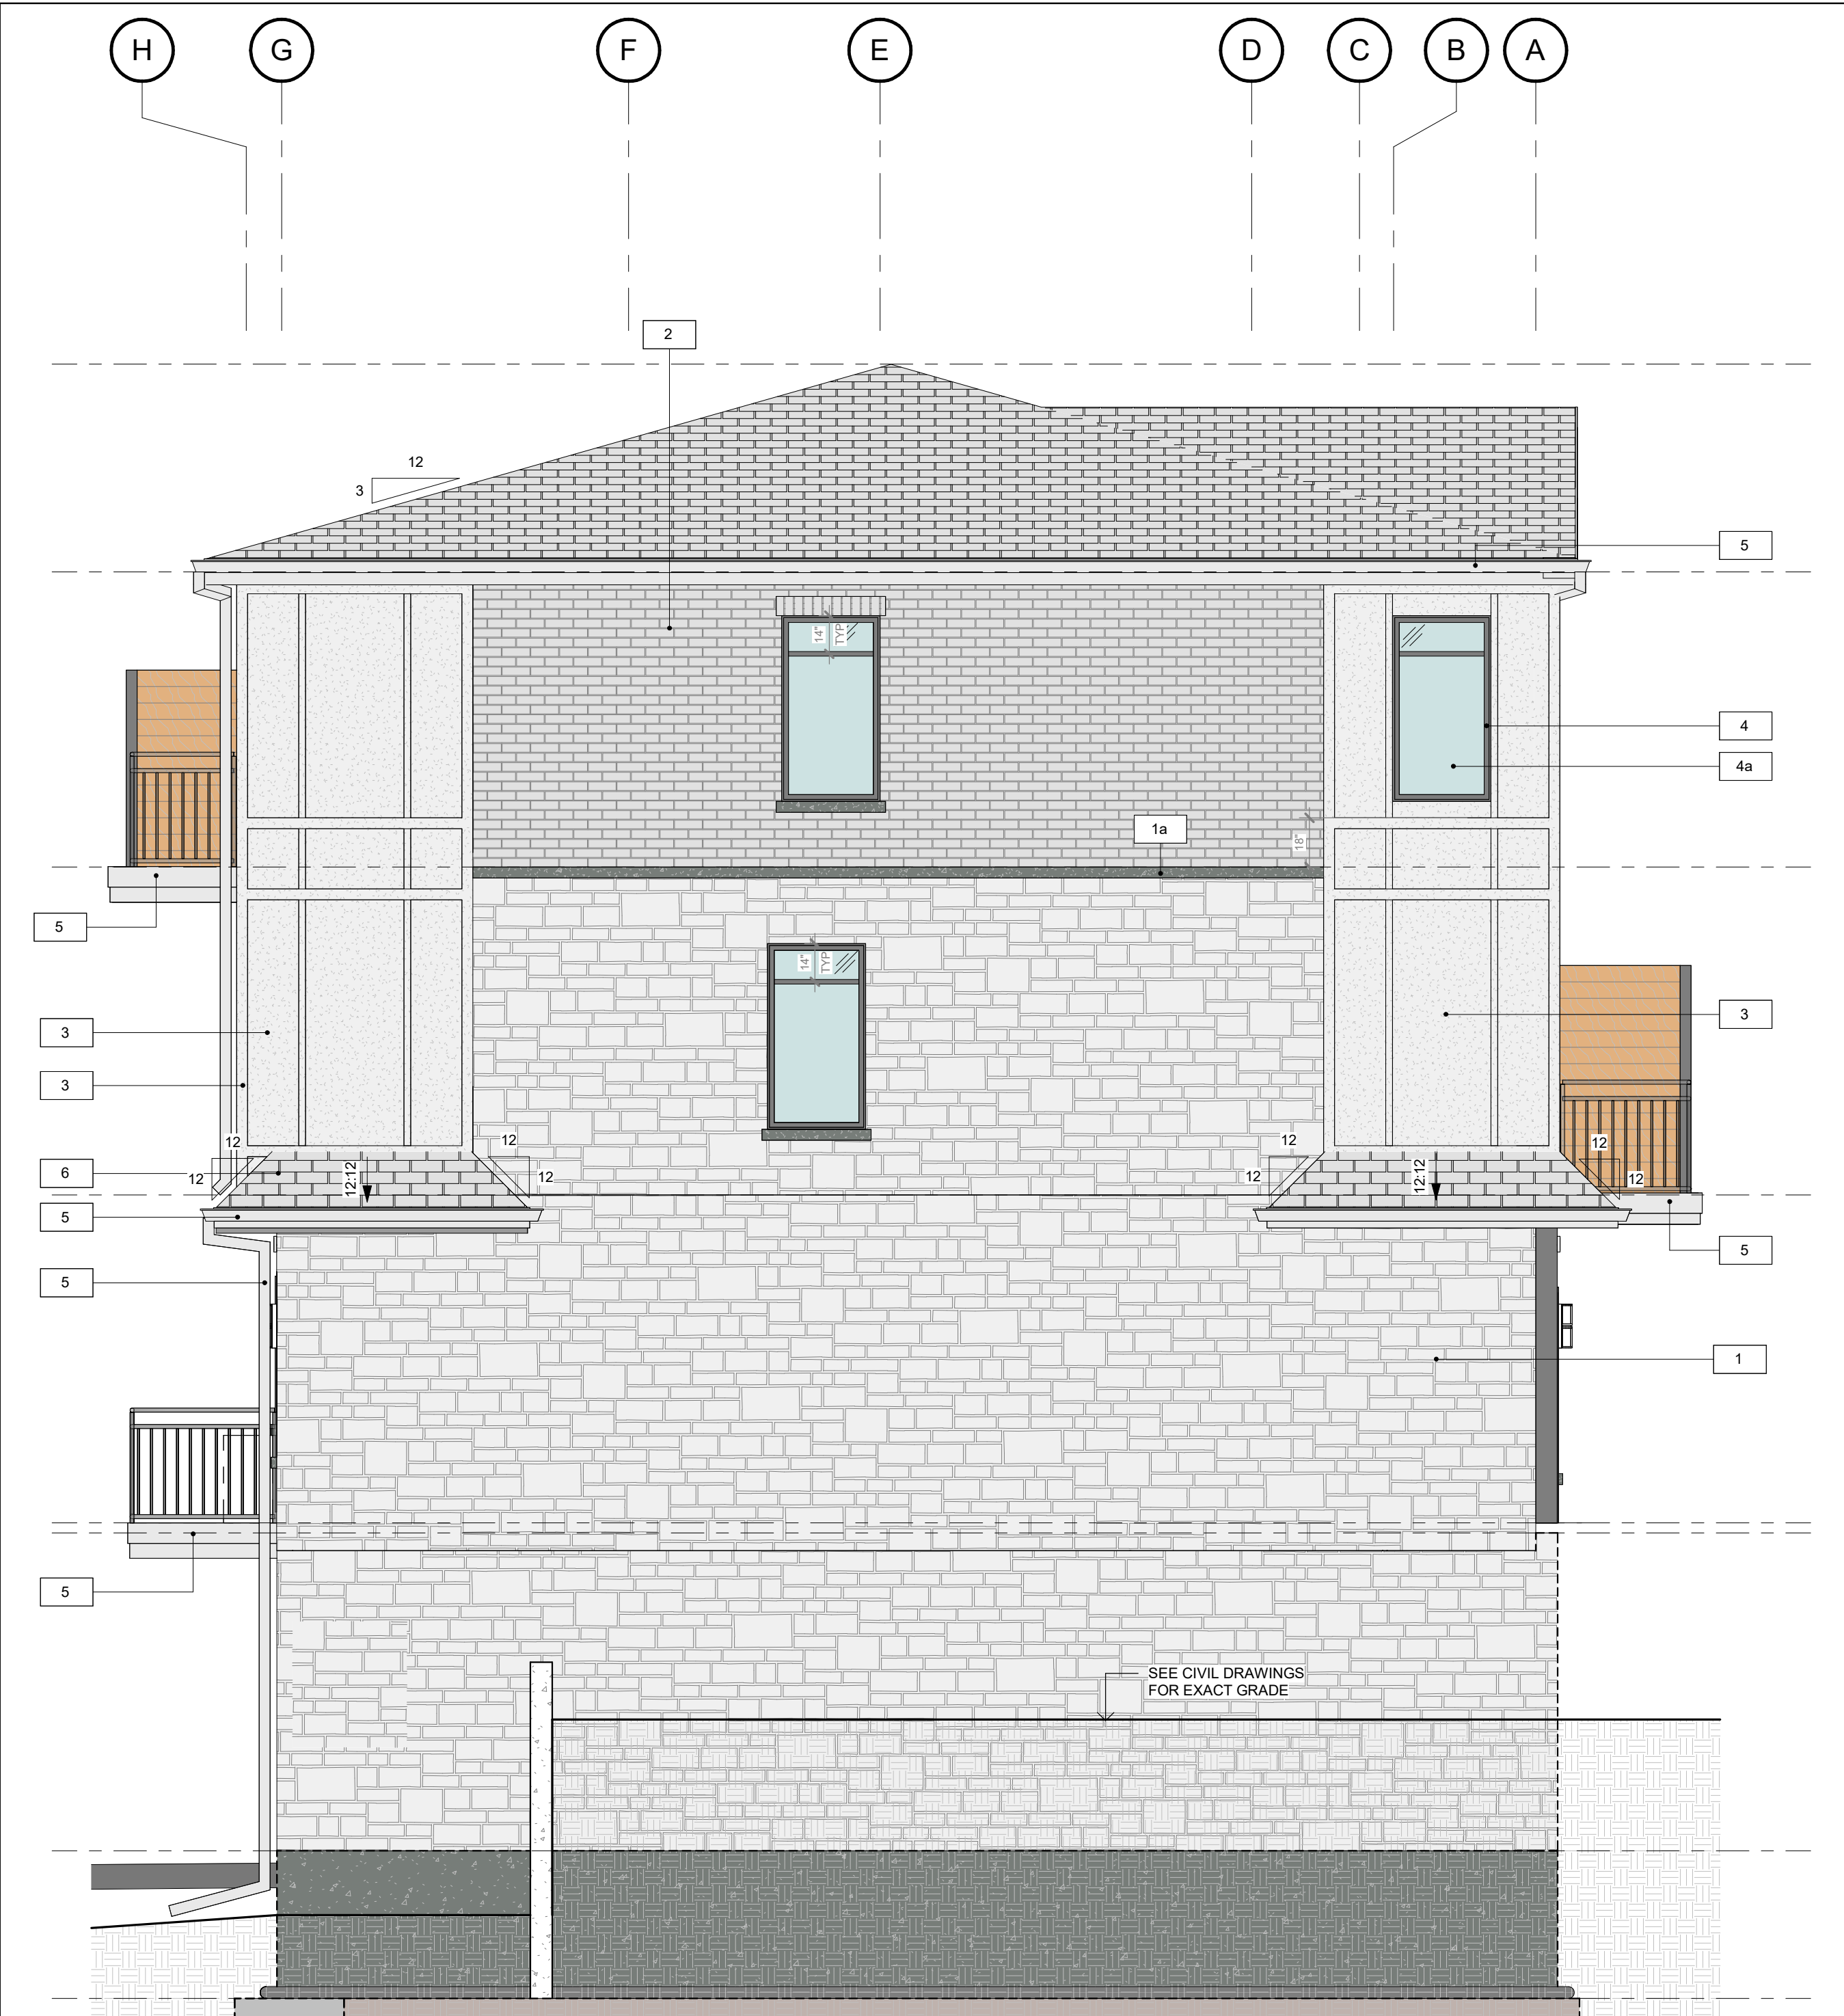

2 SIDE ELEVATION 2 (1-11)
A202a 1/4" = 1'-0"

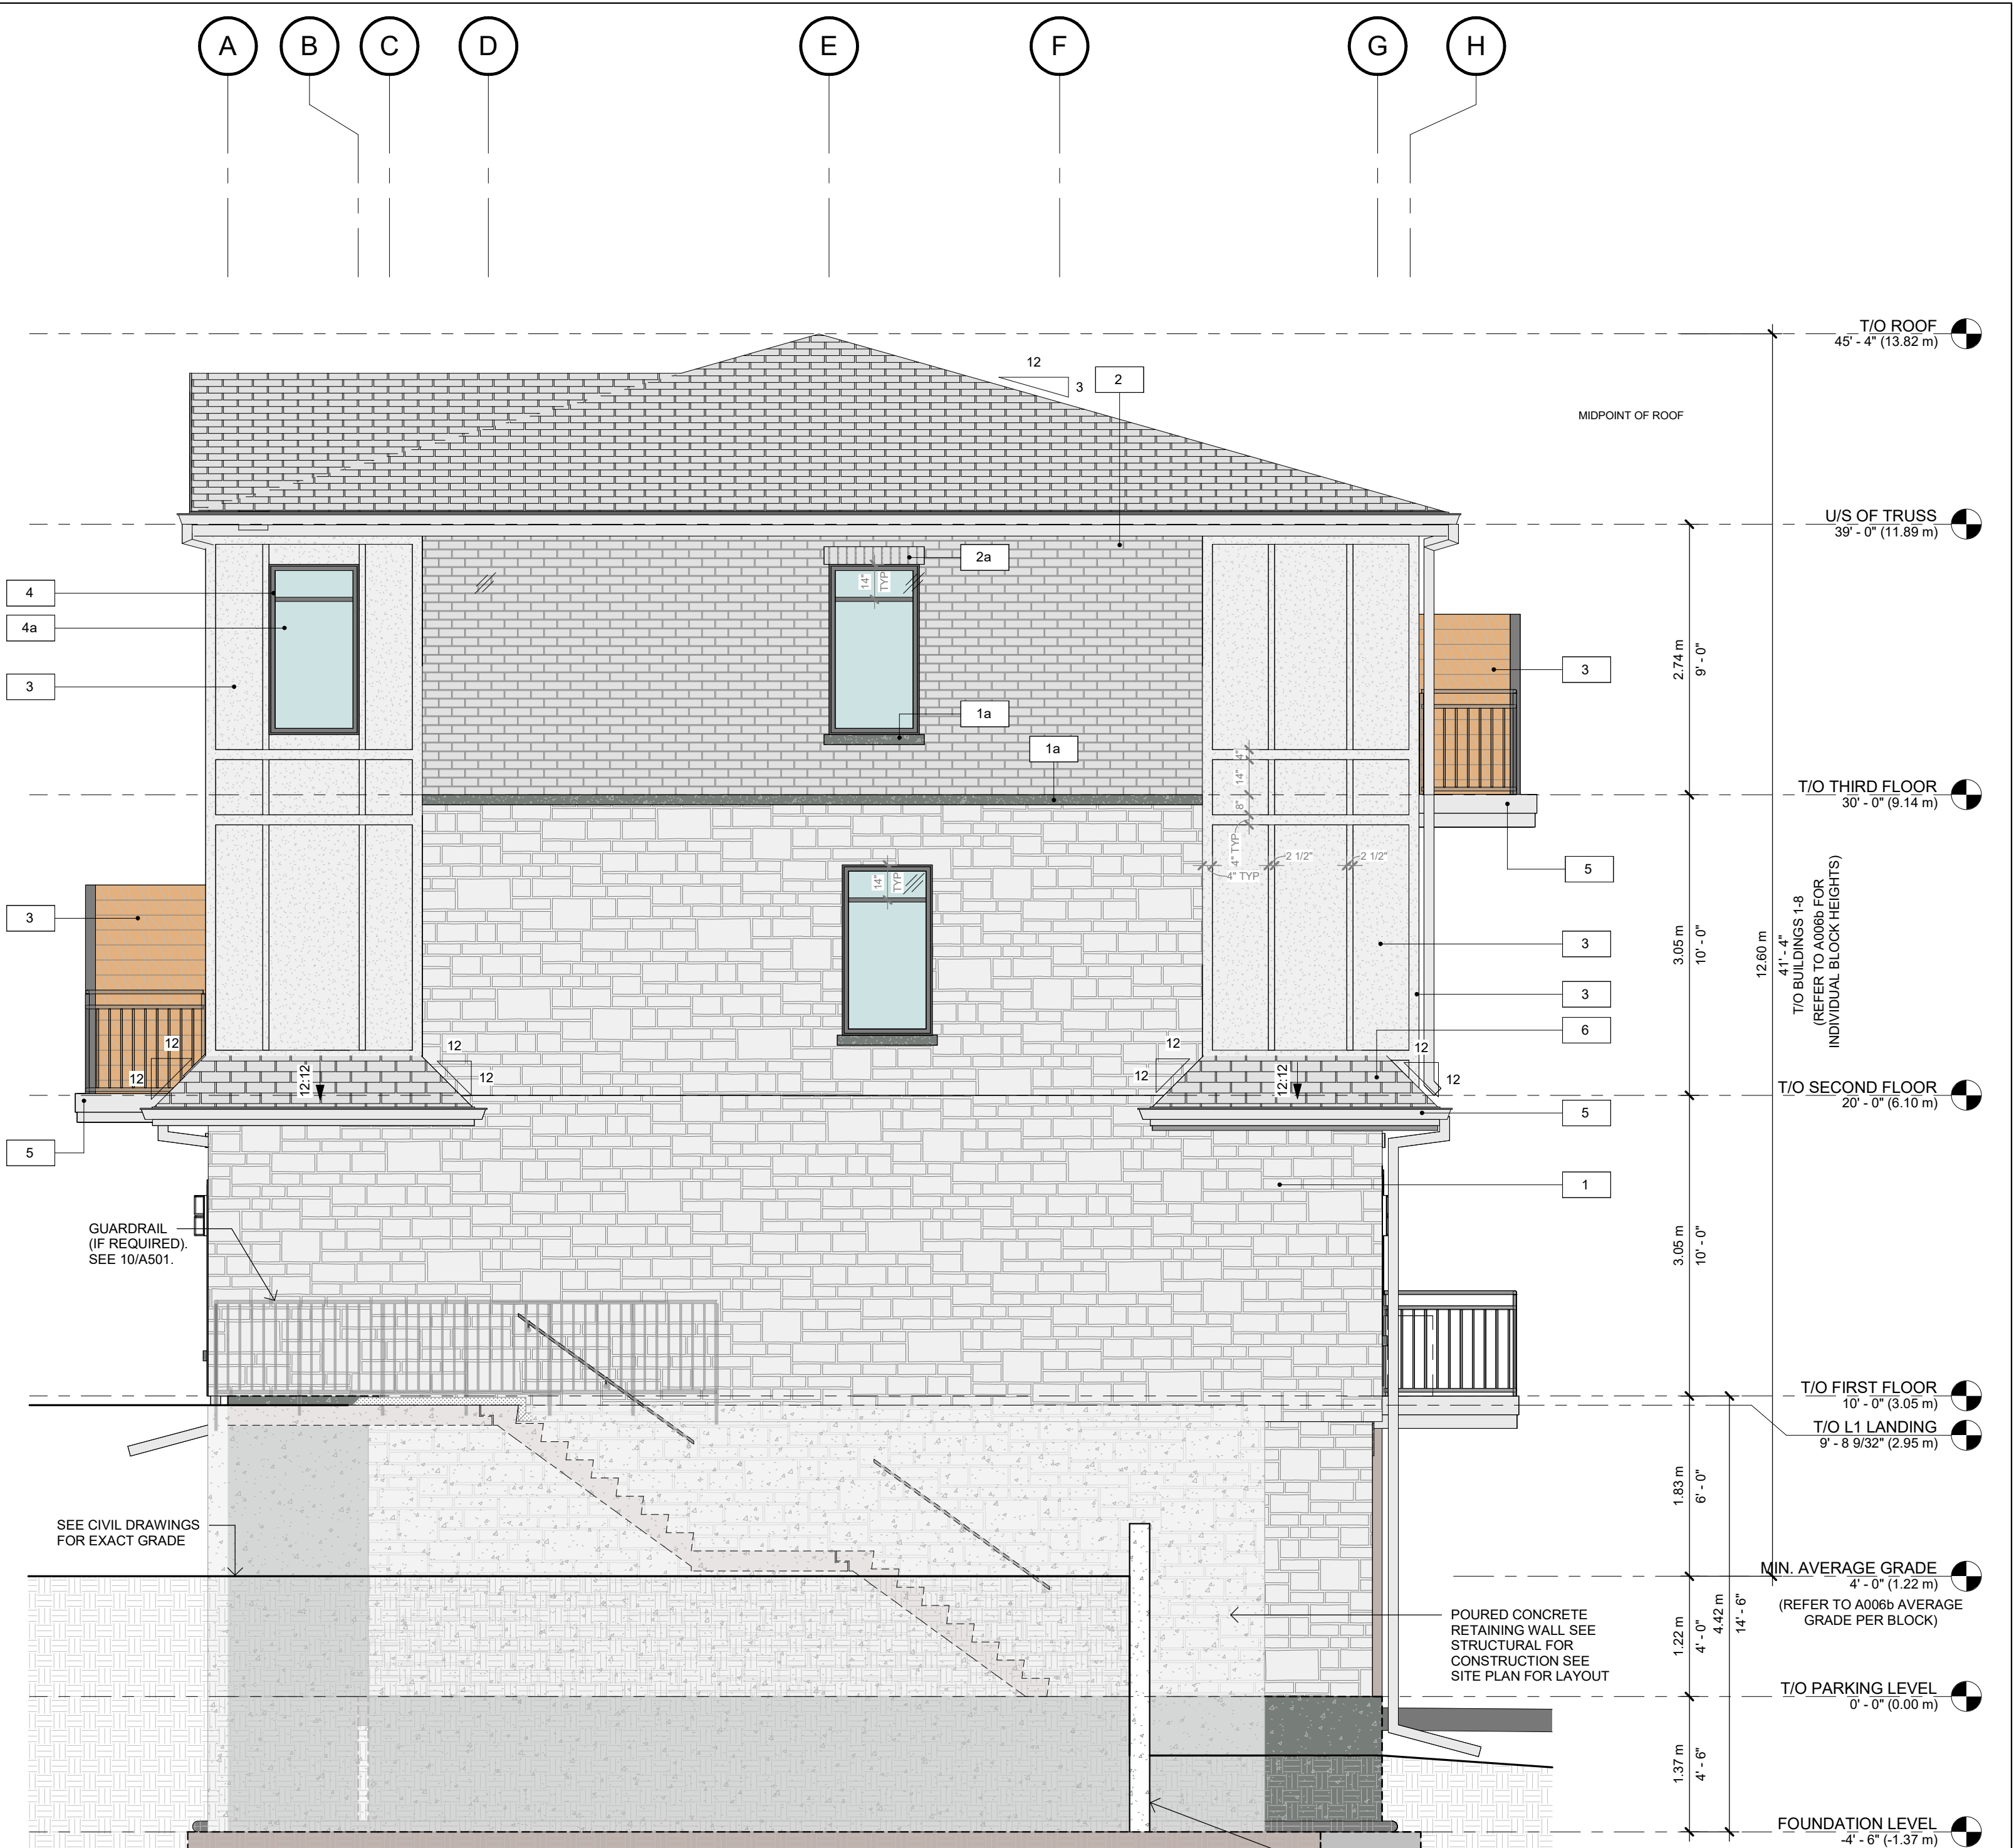

1 SIDE ELEVATION 1 (1-11)
A202a 1/4" = 1'-0"