



**Chamberlain Arc
Services Limited**

4671 Palladium Way (Unit 1)
Burlington, Ontario. L7M 0W9
CANADA

Phone: 905.631.7777

www.chamberlainIPD.com


NO.	ISSUED	DATE
2	CLIENT REVIEW	24-08-14
3	CLIENT REVIEW	24-09-26
4	GARBAGE OPTIONS	24-09-27
6	CLIENT REVIEW	25-01-15
	OPA/ZBA SUBMISSION	25-06-13

DO NOT SCALE DRAWINGS. USE ONLY DRAWINGS MARKED "ISSUED FOR CONSTRUCTION". VERIFY CONFIGURATIONS AND DIMENSIONS ON SITE BEFORE BEGINNING WORK. NOTIFY ARCHITECT IMMEDIATELY OF ANY ERRORS, OMISSIONS OR DISCREPANCIES.

CHAMBERLAIN ARCHITECT SERVICES LIMITED AND
CHAMBERLAIN CONSTRUCTION SERVICES LIMITED
HAVE SIMILAR OWNERSHIP.

CHAMBERLAIN ARCHITECT SERVICES LIMITED
HAS COPYRIGHT. CONSTRUCTING A SUBSTANTIALLY
SIMILAR BUILDING WITHOUT PERMISSION MAY
INFRINGE THE COPYRIGHT OWNER'S RIGHTS.
MAKING MINOR CHANGES TO PLANS DOES NOT
NECESSARILY AVOID COPYRIGHT INFRINGEMENT.
INNOCENT INFRINGEMENT IS NOT A DEFENSE TO
COPYRIGHT INFRINGEMENT. ©

SEAL

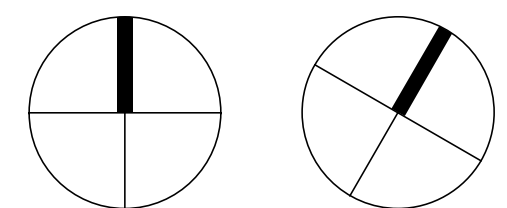

CONSTRUCTION NORTH TRUE NORTH

THORNY BRAE

1765, 1775 THORNY BRAE
PLACE
MISSISSAUGA, ON

SHEET NAME

GARBAGE COLLECTION

START DATE APRIL 2024

DRAWN BY HK, IW, MR


CHECKED BY _____ CMC

SCALE 1 : 250

PROJECT NO. 124015

DRAWING

A001c

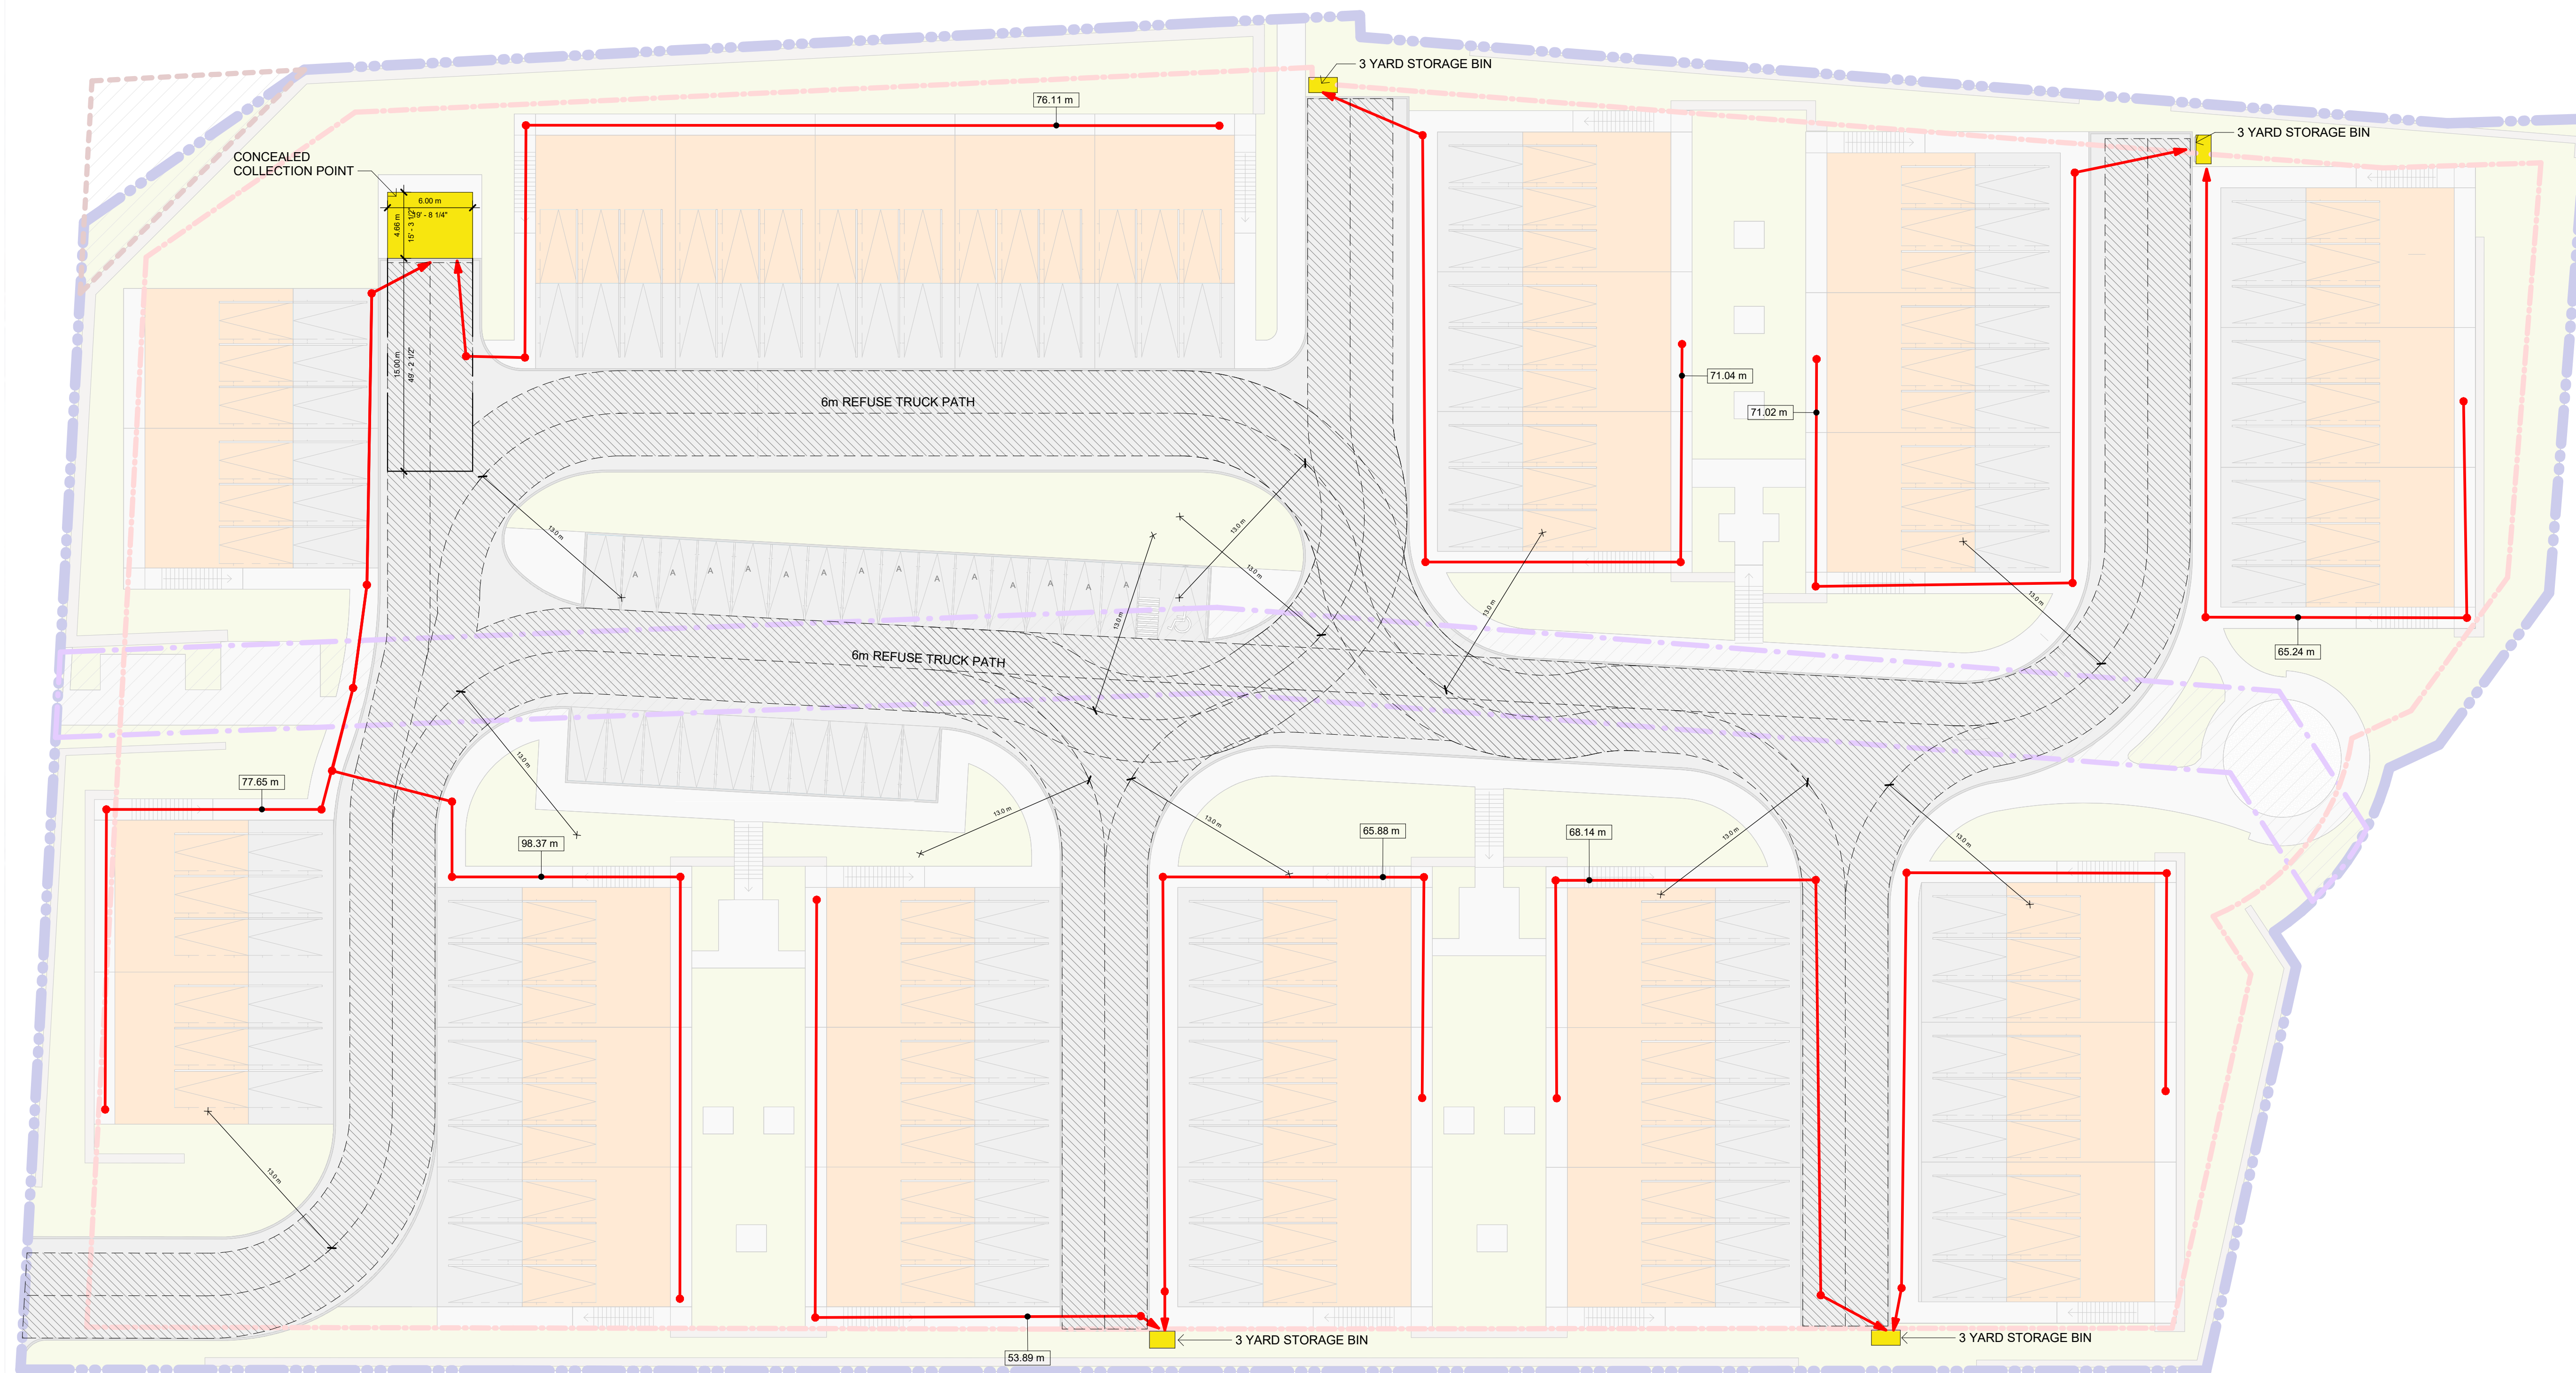

GARBAGE REQUIREMENTS

GARBAGE BINS

- 1 COMPACTED 3-CUBIC YARD FRONT-END / 54 UNITS

RECYCLING BINS

- 1 NON-COMPACTED 3-CUBIC YARD RECYCLING BINS / 45 UNITS

CONCEALED COLLECTION POINT

- 6x4.66m WITH 10m² BULK STORAGE
- 18m UNOBSTRUCTED DISTANCE AT APPROACH WITH MAXIMUM 2% SLOPE
- 4 SIDED STRUCTURE CONCEALED FROM UNITS AND PUBLIC LANDS

ALL STORAGE/COLLECTION BINS ARE REQUIRED TO BE WITHIN 100M FROM A DWELLING UNIT

GARBAGE PROVIDED:

FOR 99 UNITS:

GARBAGE BINS

- 2 COMPACTED 3-CUBIC YARD FRONT-END (SERVICES 108 UNITS)

RECYCLING BINS

- 2 NON-COMPACTED 3-CUBIC YARD RECYCLING BINS (SERVICES 90 UNITS)

CONCEALED COLLECTION POINT

LOCATED NORTH-WEST OF SITE

2025-06-16 10:30:56 AM D:\ - Revit Local Files\124015 - Thony Brae - Site - 2025-04-25_mwoodcock\7TBRG.rvt