



- LEGEND**
- Property Line
 - Easement Line
 - Tree Protection Hoarding
 - Concrete Seatwall
 - Concrete Paving
 - Proposed Play Surface TBD
 - 150mm min. topsoil, fine grade, and sod
 - 150mm min. topsoil, fine grade, and CVC naturalized seed mix
 - Proposed Planting TBD
 - Existing Deciduous Tree to remain
 - Proposed Deciduous Tree
 - Proposed Small Ornamental Tree or Multi-stem Shrub
 - Proposed Evergreen Tree
 - Picnic Table
 - Bench
 - Games Table / Cluster Seating
 - Armour Stone

KEY MAP

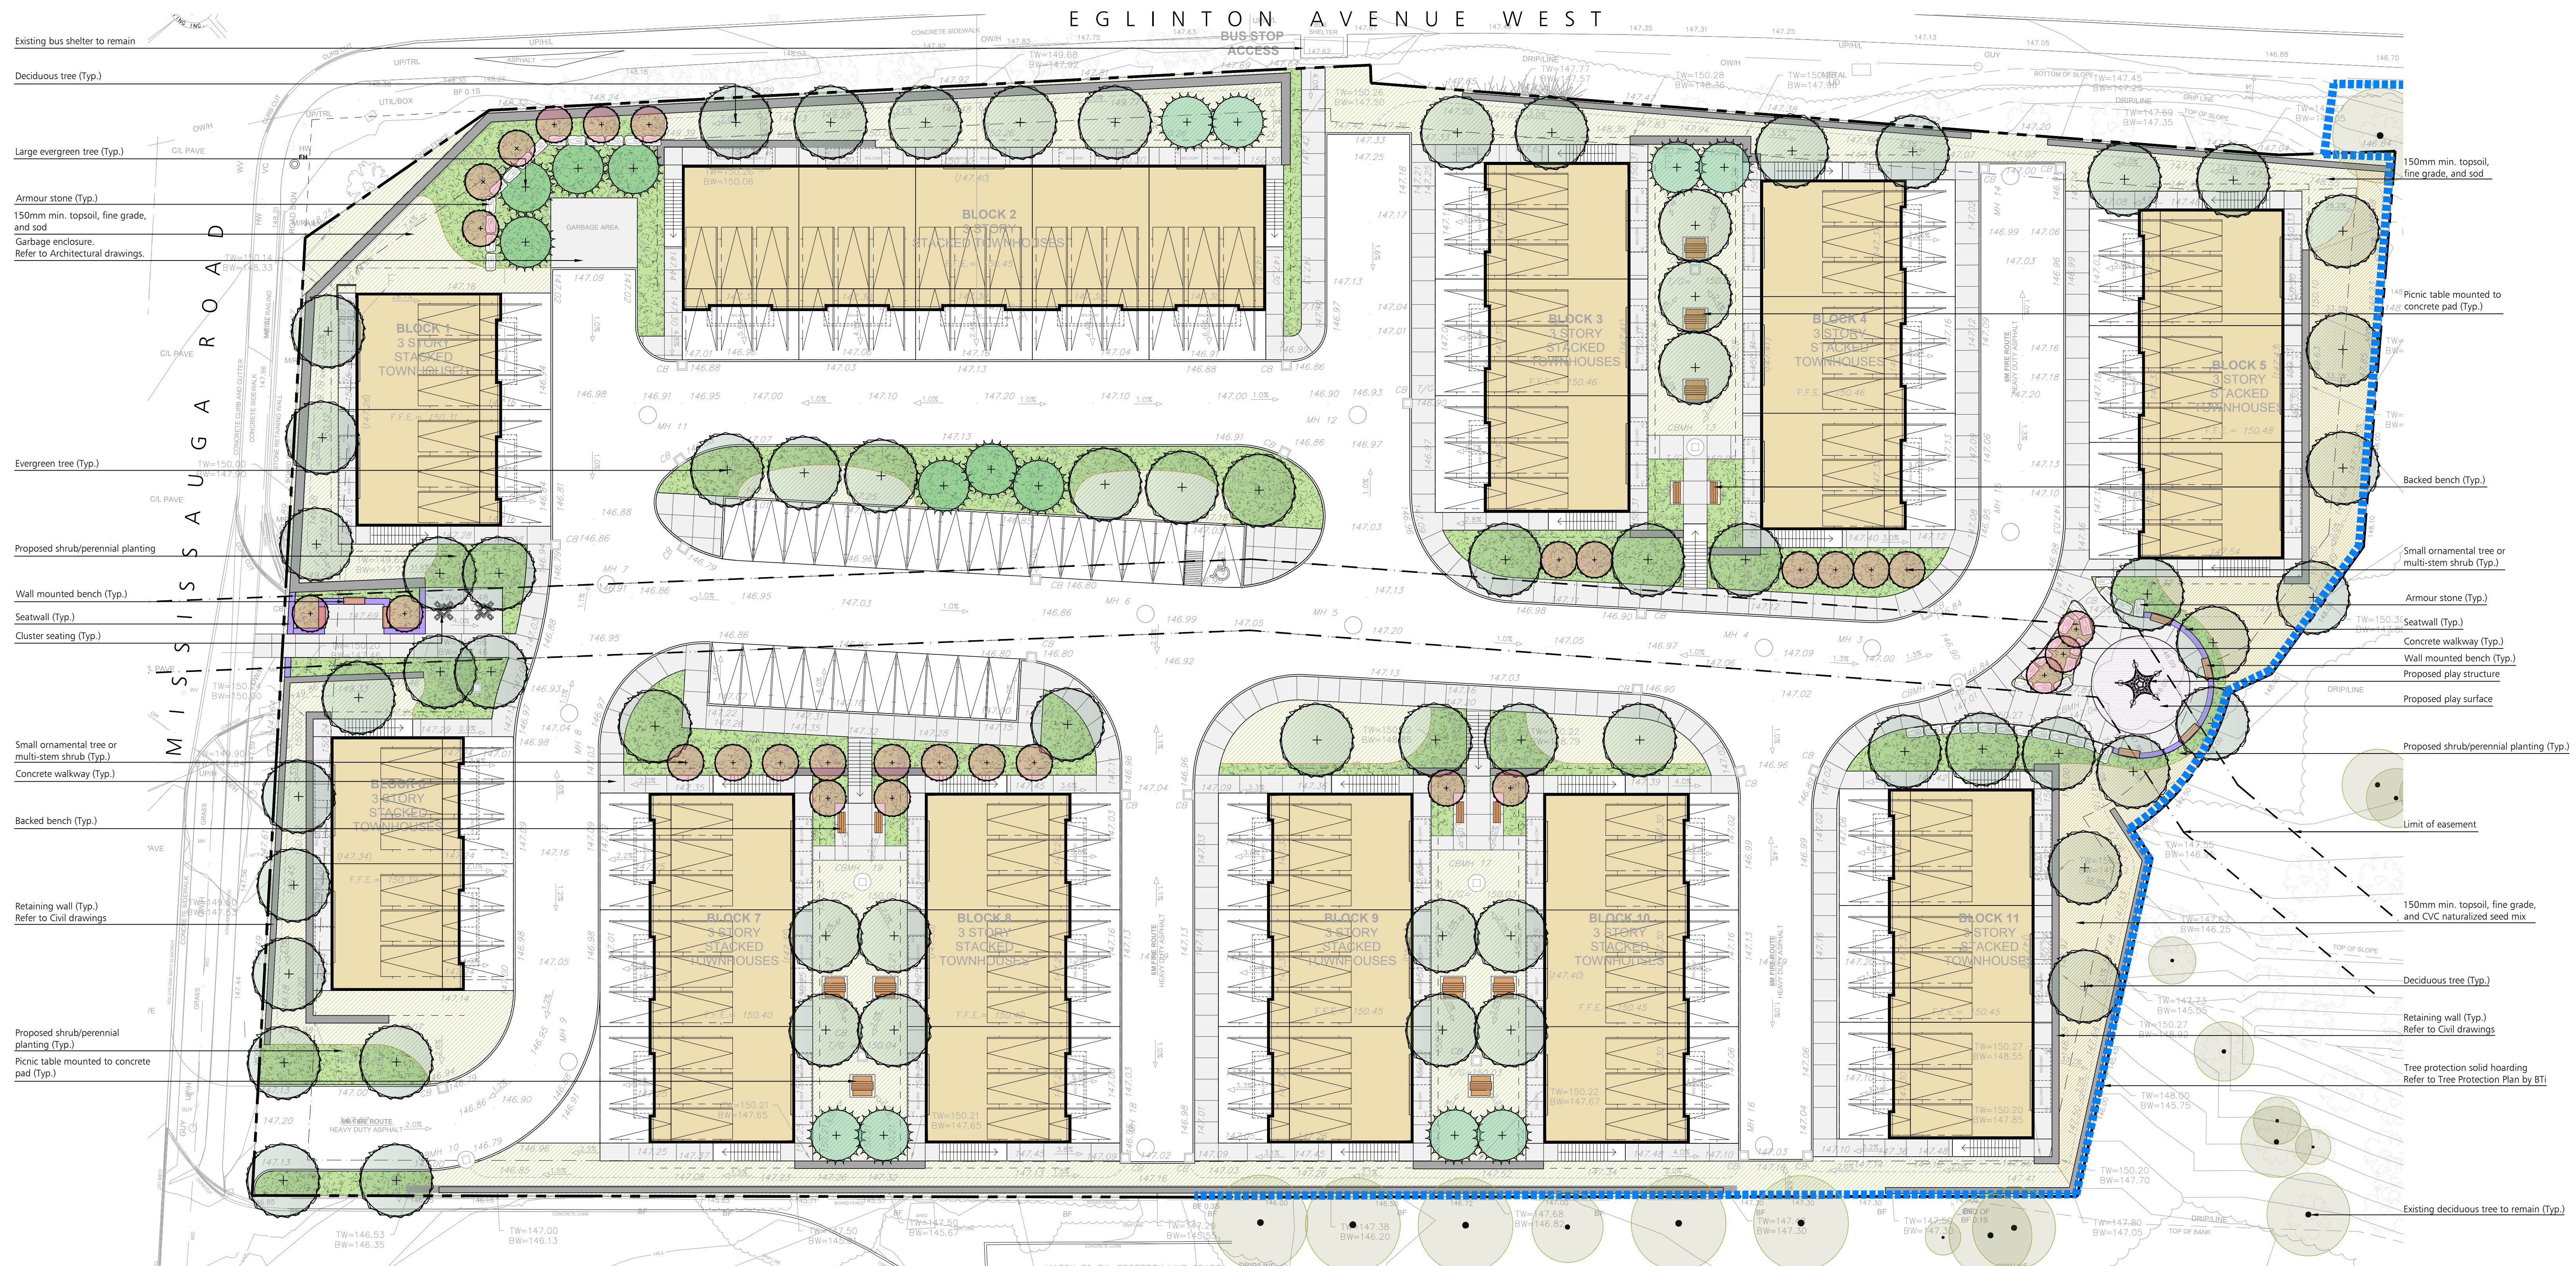

SK1 THORNY BRAE RESIDENTIAL LANDSCAPE CONCEPT PLAN

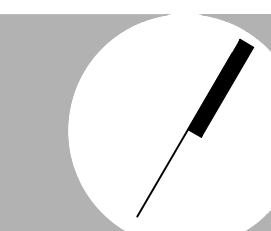

June 19, 2025
Scale 1:250 (24"x36" Sheet)
BTI-1767



Landscape Architecture | Site Design